


NOTE: ALL TOP ELEVATIONS ARE TO THE TOP BACK OF CURB UNLESS OTHERWISE NOTED

**THOUVENOT, WADE & MOERCHEN, INC.**  
ENGINEERS ♦ SURVEYORS ♦ PLANNERS





- CORPORATE OFFICE**  
4940 OLD COLLINSVILLE RD.  
SWANSEA, ILLINOIS 62226  
TEL (618) 624-4488  
FAX (618) 624-6688  
Info@twm-inc.com
- CARBONDALE OFFICE**  
206 WEST COLLEGE STREET  
CARBONDALE, ILLINOIS 62901  
TEL (618) 549-8844  
FAX (618) 549-8450  
Info@twm-inc.com
- EDWARDSVILLE OFFICE**  
1015B CENTURY DRIVE  
EDWARDSVILLE, ILLINOIS 62025  
TEL (618) 656-4040  
FAX (618) 656-4343  
Info@twm-inc.com
- ST. CHARLES OFFICE**  
400 NORTH 5TH ST., SUITE 101  
ST. CHARLES, MISSOURI 63301  
TEL (636) 724-8300  
FAX (636) 724-8304  
Info@twm-inc.com
- WATERLOO OFFICE**  
113 SOUTH MAIN STREET  
WATERLOO, ILLINOIS 62298  
TEL (618) 939-5050  
FAX (618) 939-3938  
Info@twm-inc.com

PROFESSIONAL REGISTRATIONS	LICENSE NO.
ILLINOIS PROFESSIONAL DESIGN FIRM	184-001220
PROFESSIONAL ENGINEERING CORP.	62-035370
PROFESSIONAL STRUCTURAL ENGR. CORP.	81-005202
ILLINOIS PROF. LAND SURVEYING CORP.	048-000029
MISSOURI PROFESSIONAL ENGR. CORP.	NC 001528
MISSOURI LAND SURVEYING CORP.	NC 000346

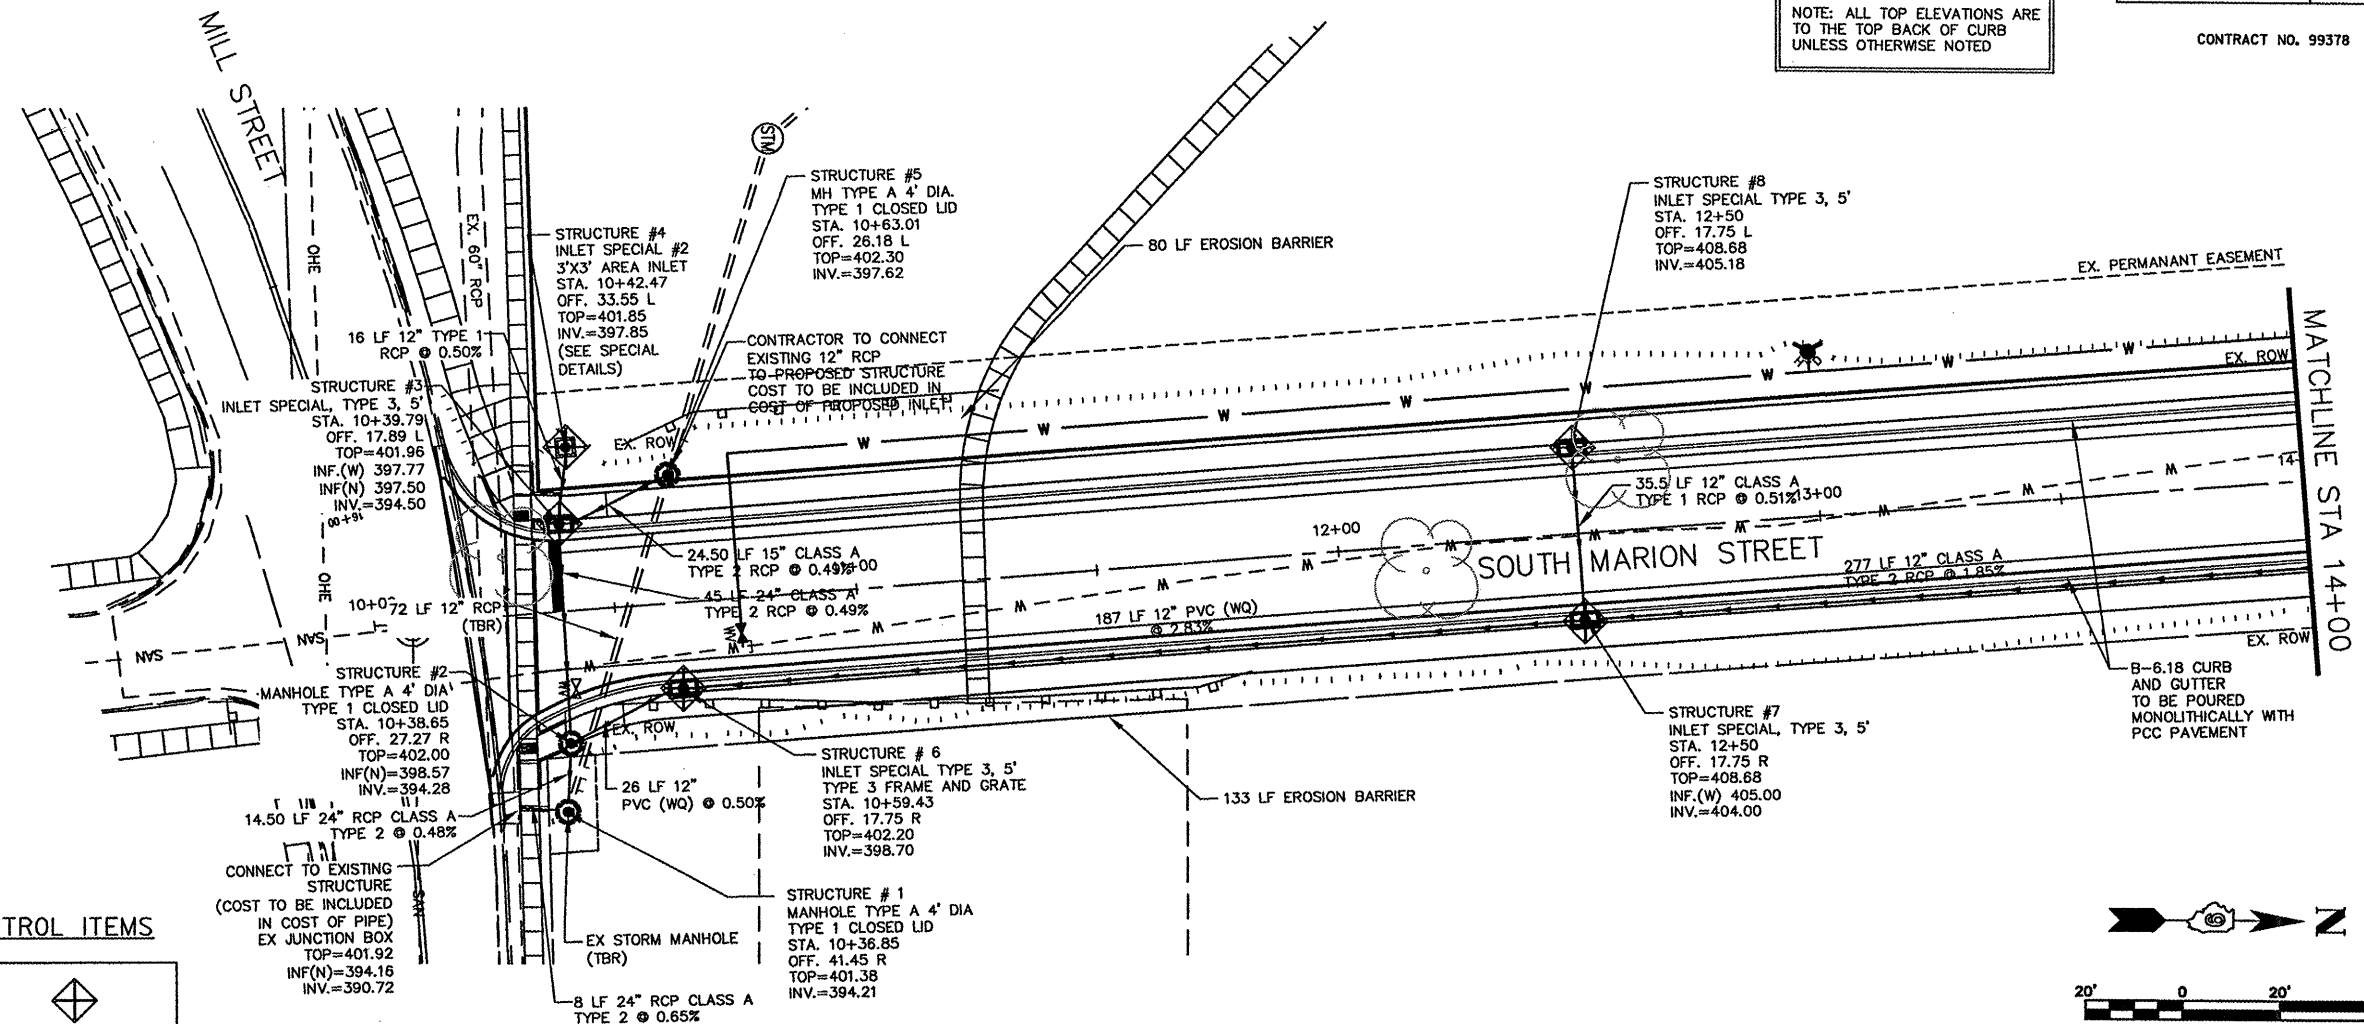

**TEMPORARY EROSION CONTROL ITEMS**

- ① INLET & PIPE PROTECTION
- ② EROSION BARRIER

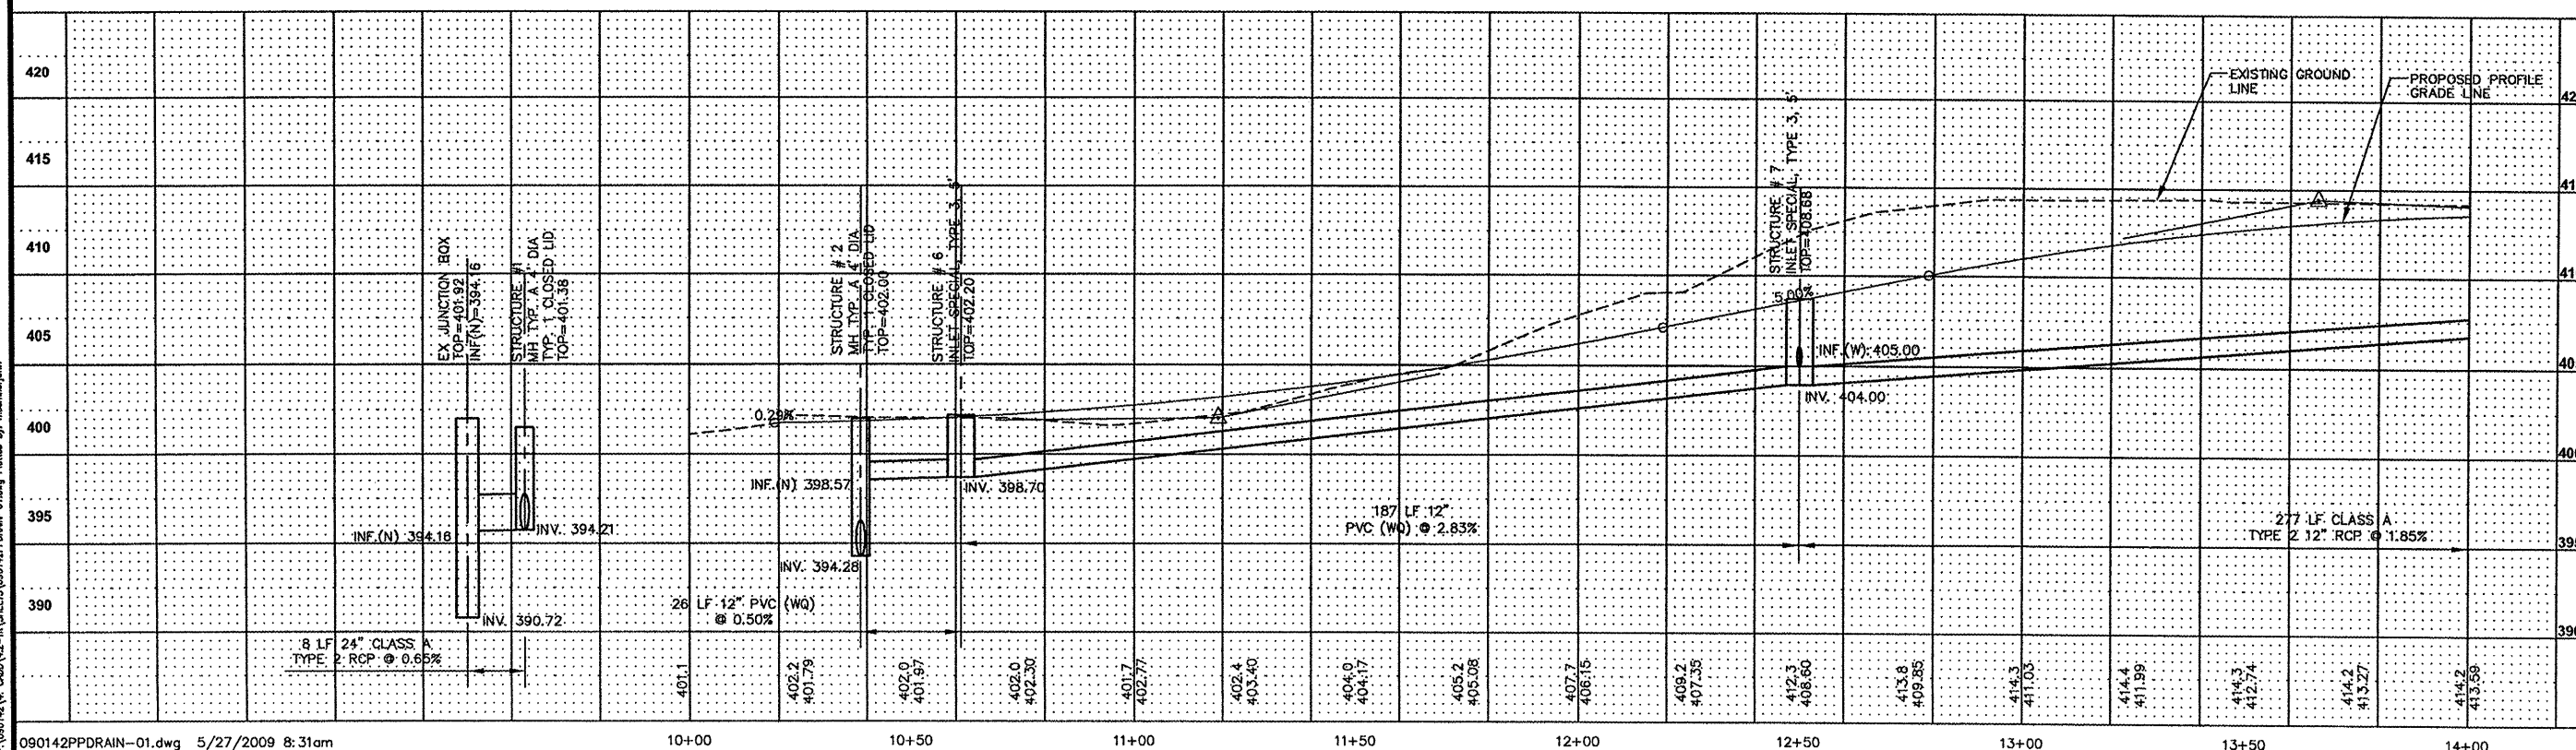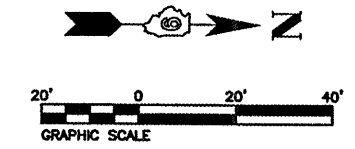

**DRAINAGE PLAN AND PROFILE AND EROSION CONTROL PLAN**  
STA. 10+00 TO STA. 14+00

**SOUTH MARION STREET**  
CITY OF CARBONDALE  
JACKSON COUNTY, ILLINOIS

REV	DATE	DESCRIPTION

**PLAN STATUS**

**FINAL**

ISSUED FOR REVIEW  ISSUED FOR BIDDING   
 ISSUED FOR CONSTR.  RECORD DRAWING

DRAWN BY: JJV  
 DESIGNED BY: JJV  
 CHECKED BY: SJK  
 APPROVED BY: JJV

**SHEET 10**  
OF 24 SHEETS

PROJECT DESCRIPTION: PROJECT NUMBER T06090142