

|                     |                |          |
|---------------------|----------------|----------|
| FAU ROUTE           | SECTION        | COUNTY   |
| 9723                | 09-00123-00-FP | JACKSON  |
| FEDERAL AID PROJECT |                | ILLINOIS |


CONTRACT NO. 99378

**THOUVENOT, WADE & MOERCHEN, INC.**  
ENGINEERS ♦ SURVEYORS ♦ PLANNERS






- CORPORATE OFFICE**  
4940 OLD COLLINSVILLE RD.  
SWANSEA, ILLINOIS 62226  
TEL (618) 624-4488  
FAX (618) 624-6688  
info@twm-inc.com
- CARBONDALE OFFICE**  
206 WEST COLLEGE STREET  
CARBONDALE, ILLINOIS 62901  
TEL (618) 549-8844  
FAX (618) 549-8450  
info@twm-inc.com
- EDWARDSVILLE OFFICE**  
1015B CENTURY DRIVE  
EDWARDSVILLE, ILLINOIS 62025  
TEL (618) 656-4040  
FAX (618) 656-4343  
info@twm-inc.com
- ST. CHARLES OFFICE**  
400 NORTH 5TH ST., SUITE 101  
ST. CHARLES, MISSOURI 63301  
TEL (636) 724-8300  
FAX (636) 724-8304  
info@twm-inc.com
- WATERLOO OFFICE**  
113 SOUTH MAIN STREET  
WATERLOO, ILLINOIS 62298  
TEL (618) 939-5050  
FAX (618) 939-3938  
info@twm-inc.com

| PROFESSIONAL REGISTRATIONS          | LICENSE NO. |
|-------------------------------------|-------------|
| ILLINOIS PROFESSIONAL DESIGN FIRM   | 184-011220  |
| PROFESSIONAL ENGINEERING CORP.      | 62-035370   |
| PROFESSIONAL STRUCTURAL ENGR. CORP. | 81-005202   |
| ILLINOIS PROF. LAND SURVEYING CORP. | 048-000029  |
| MISSOURI PROFESSIONAL ENGR. CORP.   | MC 001528   |
| MISSOURI LAND SURVEYING CORP.       | MC 000346   |

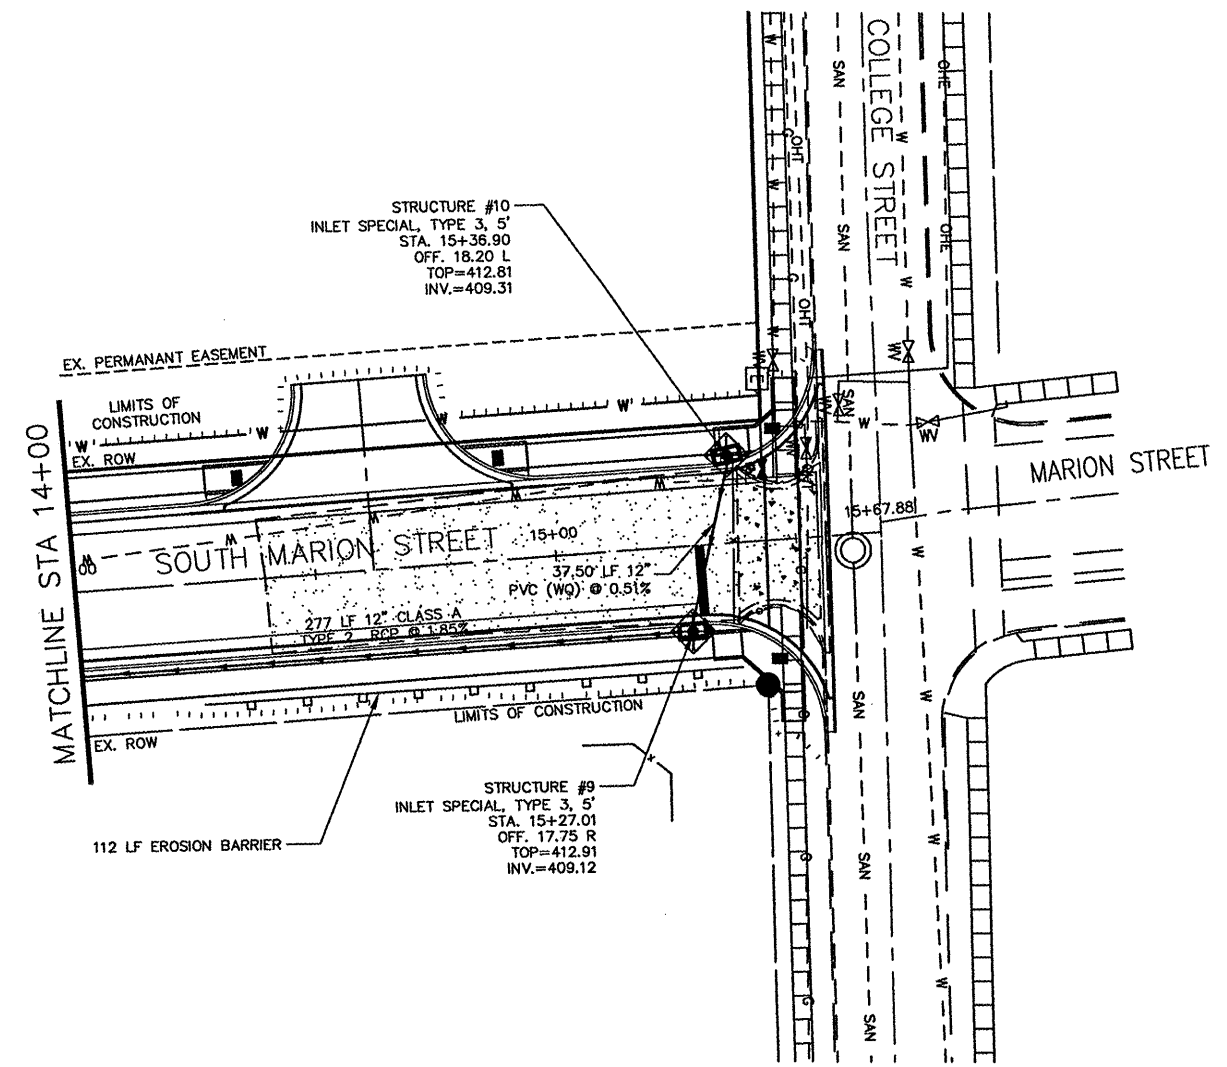

NOTE: ALL TOP ELEVATIONS ARE TO THE TOP BACK OF CURB UNLESS OTHERWISE NOTED

**TEMPORARY EROSION CONTROL ITEMS**

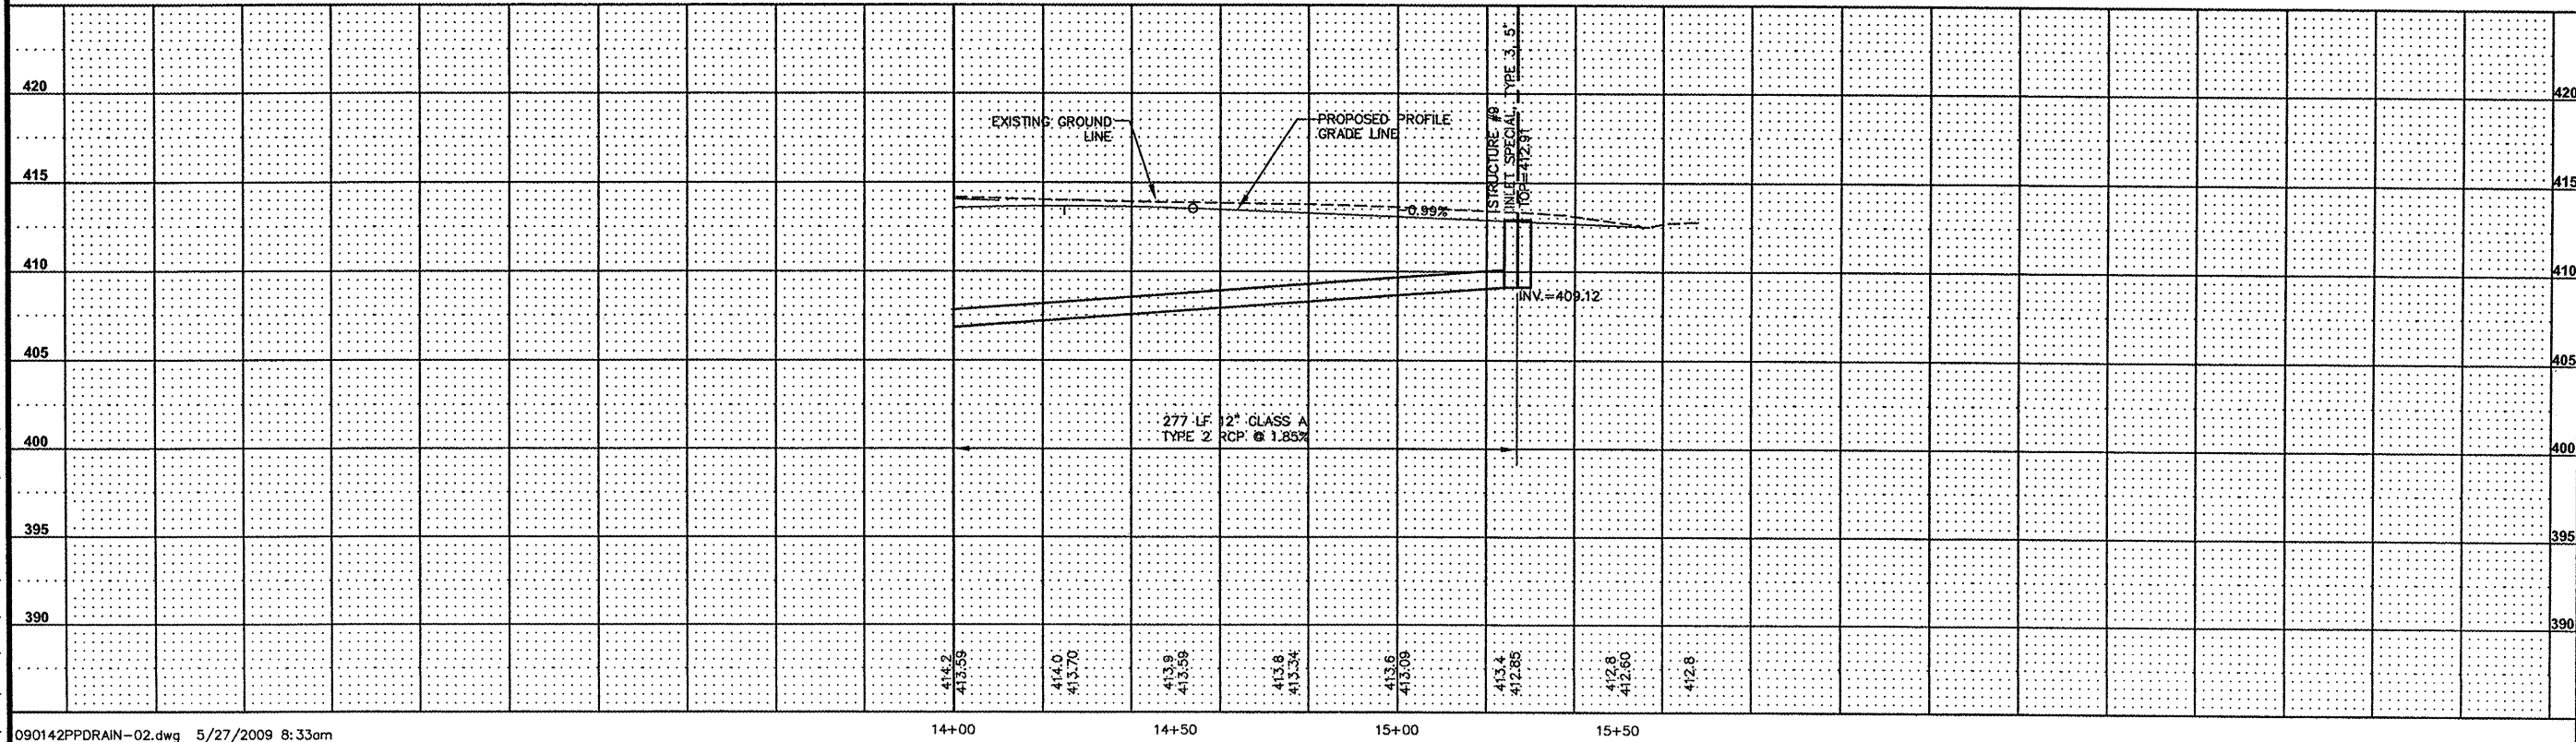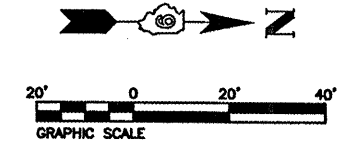 

**DRAINAGE PLAN AND PROFILE AND EROSION CONTROL PLAN**  
STA. 14+00 TO STA. 15+67.88

PROJECT:  
**SOUTH MARION STREET**  
CITY OF CARBONDALE  
JACKSON COUNTY, ILLINOIS

| REV. | DATE | DESCRIPTION |
|------|------|-------------|
| △    |      |             |
| △    |      |             |
| △    |      |             |

PLAN STATUS:  
**FINAL**

ISSUED FOR REVIEW     ISSUED FOR BIDDING  
 ISSUED FOR CONSTR.     RECORD DRAWING

DRAWN BY: JUV    SHEET  
DESIGNED BY: JUV    **11**  
CHECKED BY: SJK    OF 24 SHEETS  
APPROVED BY: JUV    PROJECT DESCRIPTION  
PROJECT NUMBER: T06090142

F:\090142\1\_000\142-TR\SHEETS\090142PPDRAIN-02.dwg Plotted By: mschwarzjgh