


F.A.I.	SECTION	COUNTY	TOTAL SHEETS	SHEET NO.
94/90		COOK	3	26
STA.	TO STA.			
FED. ROAD DIST. NO.	ILLINOIS	FED. AID PROJECT		
60A79	2005-073 LS			

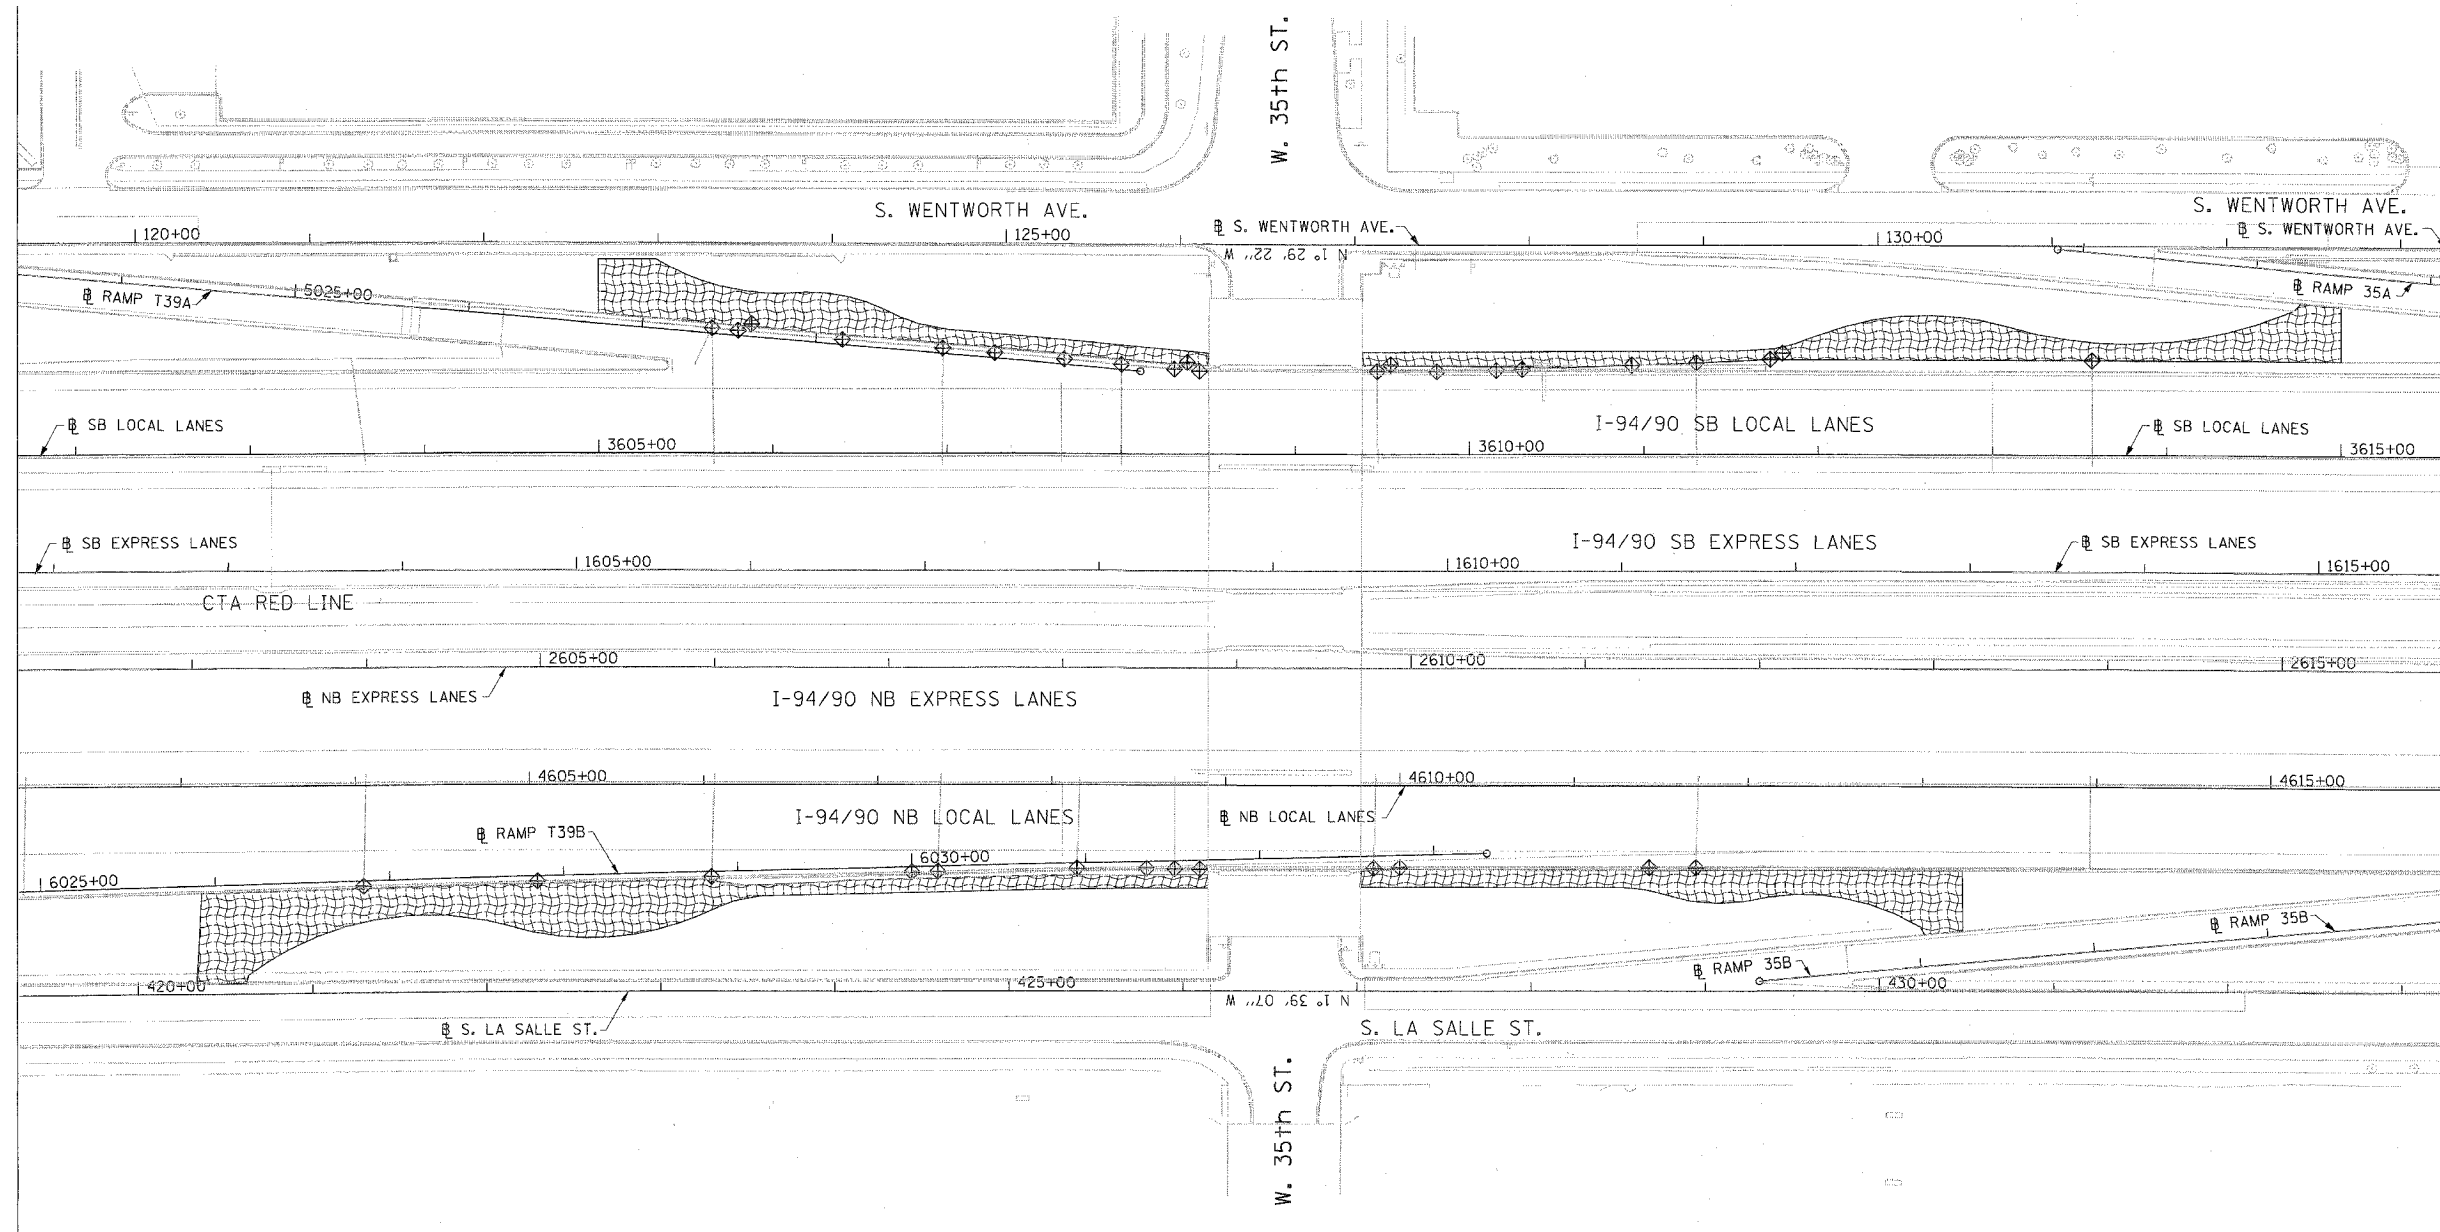

LEGEND:

- INLET FILTER
- EROSION CONTROL BLANKET



BOWMAN, BARRETT & ASSOCIATES INC.  
CONSULTING ENGINEERS  
CHICAGO ILLINOIS  
312.22.0100  
WWW.BBANDAINC.COM



REVISIONS	
NAME	DATE
REVISED	4/25/0

ILLINOIS DEPARTMENT OF TRANSPORTATION  
F.A.I. 94/90 (DAN RYAN EXPRESSWAY)  
GATEWAY LANDSCAPING & IRRIGATION @ 35TH  
EROSION CONTROL PLAN

SCALE: 1"=50  
DATE: 03/13/07

DRAWN BY: JMP  
CHECKED BY: RS

ERO-01