



F.A.P. RTE.	SECTION	COUNTY	TOTAL SHEETS	SHEET NO.
353	12R - 4	WILL	199	42
STA.		TO STA.		
FED. ROAD DIST. NO.		ILLINES	FED. AID PROJECT	

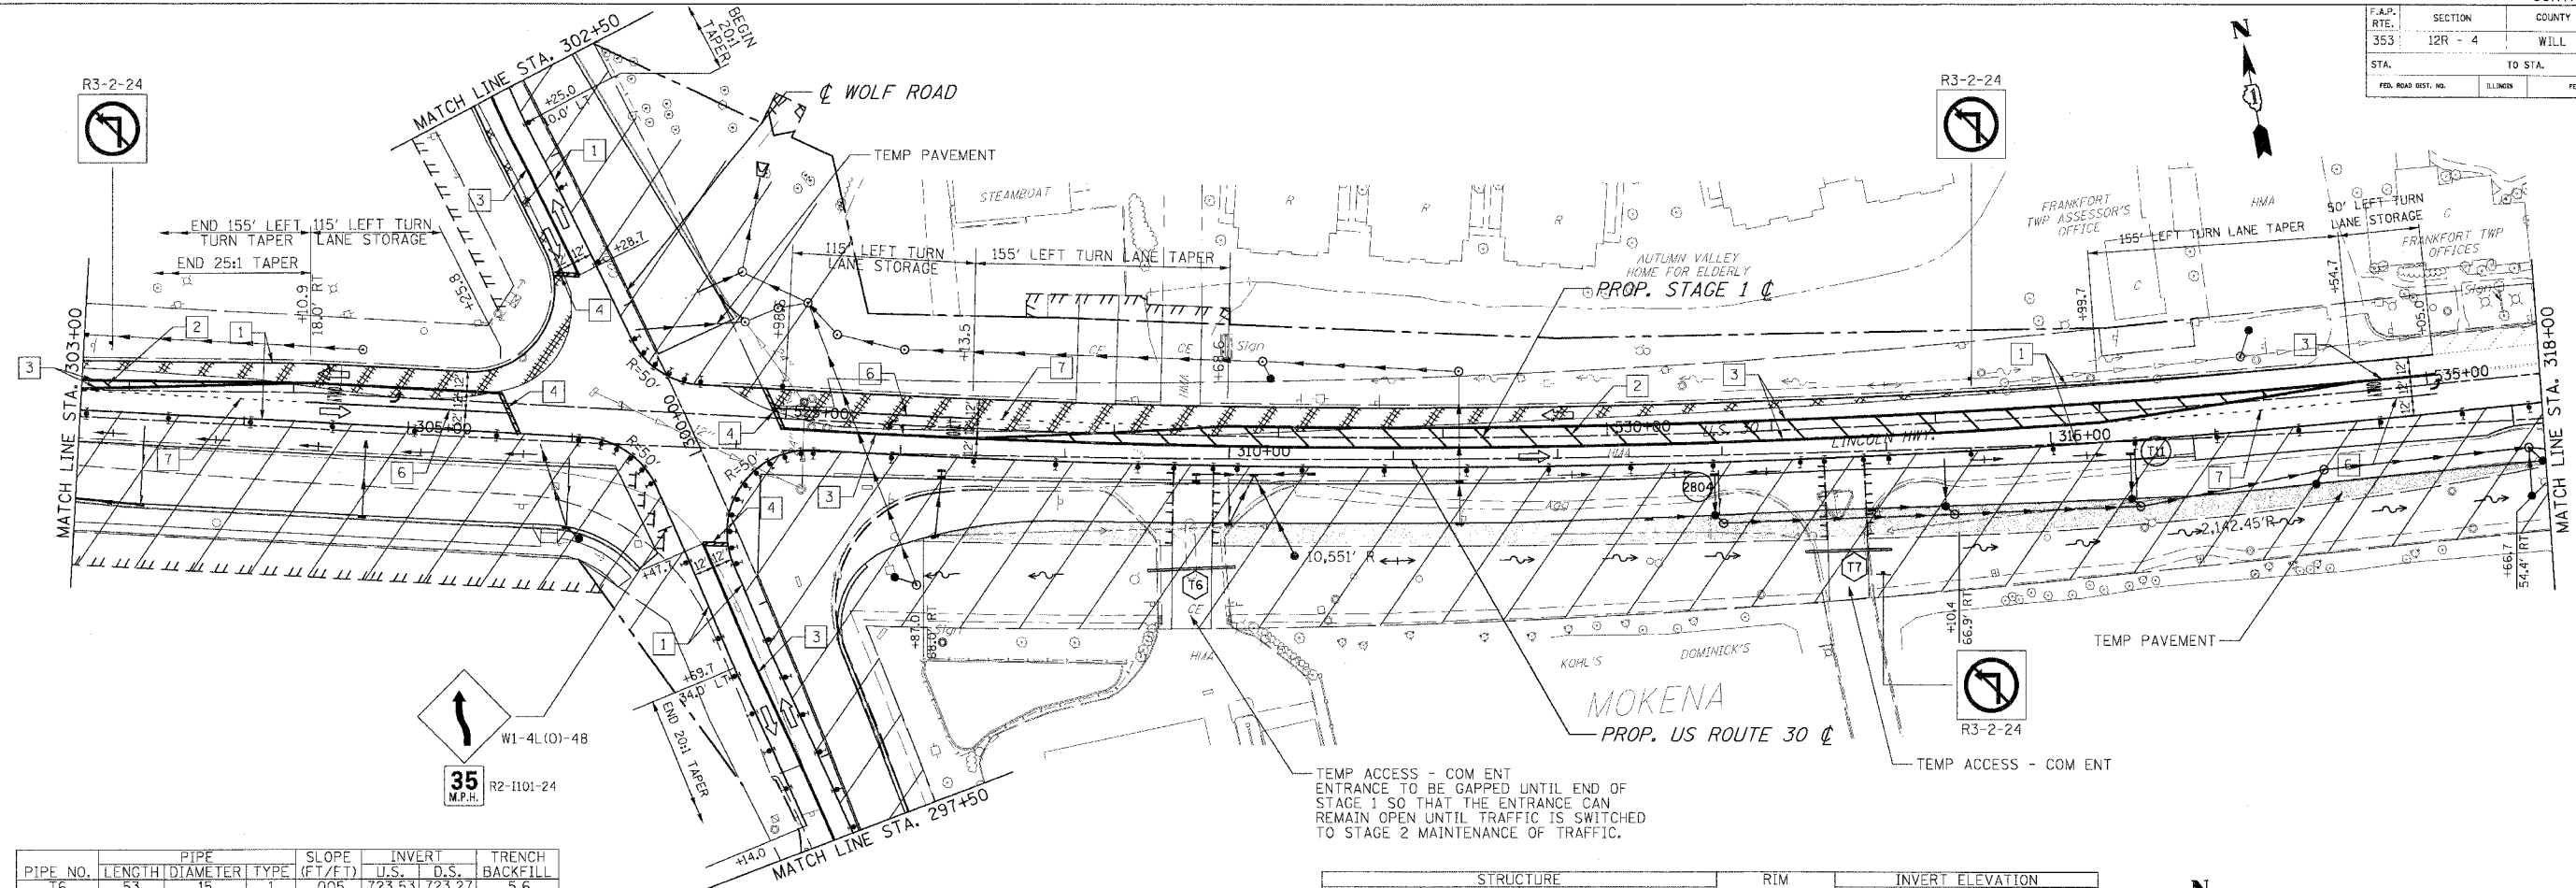

PIPE NO.	PIPE LENGTH	PIPE DIAMETER	PIPE TYPE	SLOPE (FT/FT)	INVERT U.S.	INVERT D.S.	TRENCH BACKFILL
T6	53	15	1	.005	723.53	723.27	5.6
T7	52	15	1	.008	721.70	721.29	5.4

STRUCTURE	STATION	OFFSET	TYPE	FRAME	RIM ELEVATION	INVERT ELEVATION			
						NORTH	EAST	SOUTH	WEST
T11	315+48	7.5	CB C	T8	722.17			718.47	
2804	*	*	*	T8	724.63			*	*

\* SEE DRAINAGE PLANS FOR THIS INFORMATION

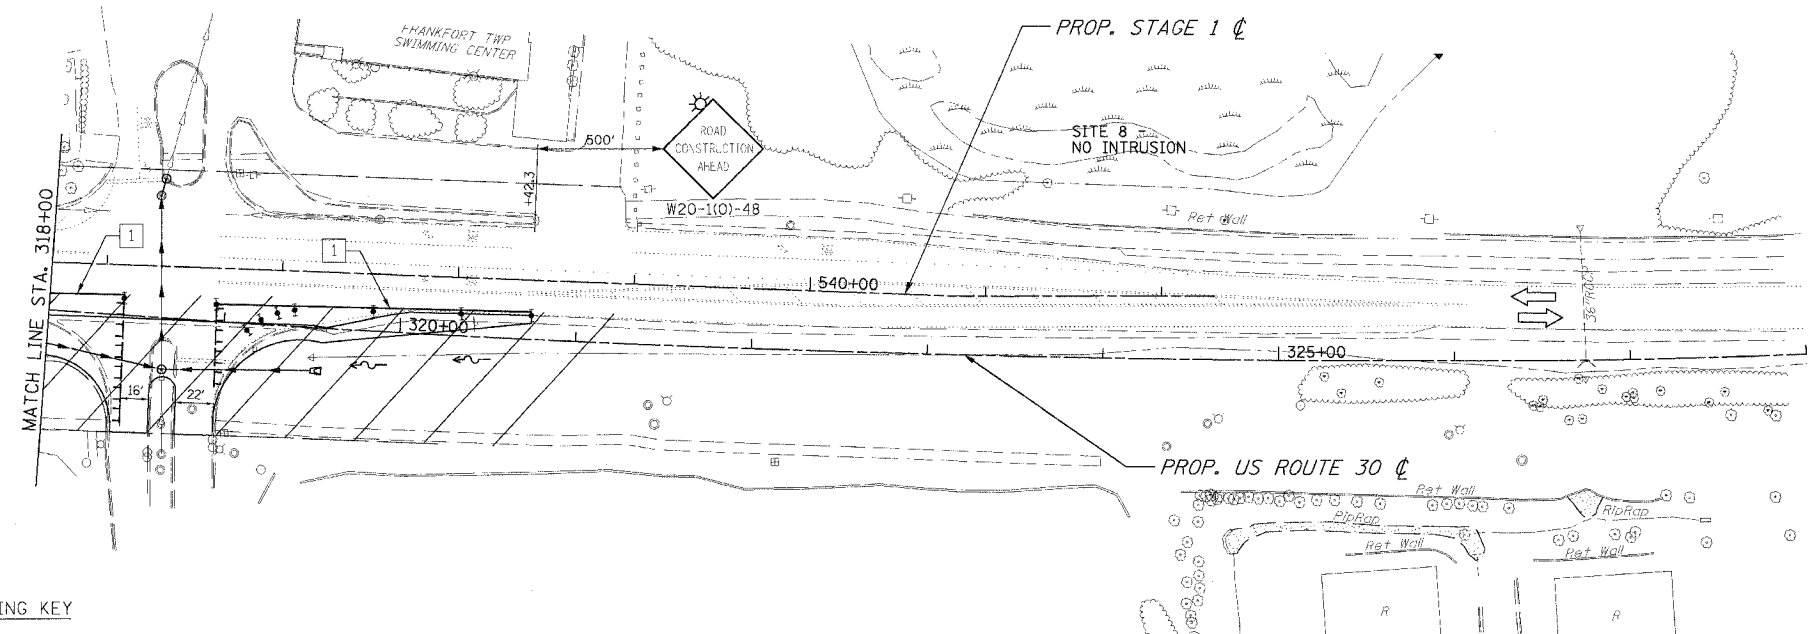

- PAVEMENT MARKING KEY**
- 1 4" SOLID - WHITE
  - 2 12" SOLID - YELLOW @ 20' C-C (5 MIN.)
  - 3 4" SOLID - YELLOW @ 11" C-C
  - 4 24" STOP BAR - WHITE
  - 5 12" SOLID - WHITE
  - 6 6" SOLID - WHITE
  - 7 6"- 6' SKIP/2' DASH - WHITE

- LEGEND**
- [Hatched Box] TEMPORARY PAVEMENT
  - [Cross-hatched Box] TEMPORARY PAVEMENT CONSTRUCTED IN EARLIER STAGE
  - [Diagonal Lines] CONSTRUCTION ZONE
  - [Symbol] TYPE II BARRICADE, DRUM OR VERTICAL BARRICADE WITH STEADY BURN MONODIRECTIONAL LIGHT
    - 50' C-C ON TANGENT
    - 25' C-C ON TAPER
    - 10' C-C ON CURVES
  - [Arrow] DIRECTION OF TRAFFIC FLOW
  - [Symbol] SIGN
  - [Symbol] TYPE III BARRICADE WITH FLASHING LIGHTS
  - [XX] TEMPORARY STRUCTURE NUMBER
  - [XX] TEMPORARY PIPE NUMBER

REVISIONS		ILLINOIS DEPARTMENT OF TRANSPORTATION
NAME	DATE	
		<b>MAINTENANCE OF TRAFFIC</b> STAGE 1 U.S. RTE. 30 (LINCOLN HIGHWAY) STA. 303+00 TO STA. 331+00 SCALE : 1" = 50' DATE : 03/21/2008 DRAWN BY : BAE CHECKED BY : GB