


F.A.P. RTE:	SECTION	COUNTY	TOTAL SHEETS	SHEET NO.
353	12R - 4	WILL.	199	86
STA.	TO STA.			
FED. ROAD DIST. NO.	ELIMINES	FED. AID PROJECT		

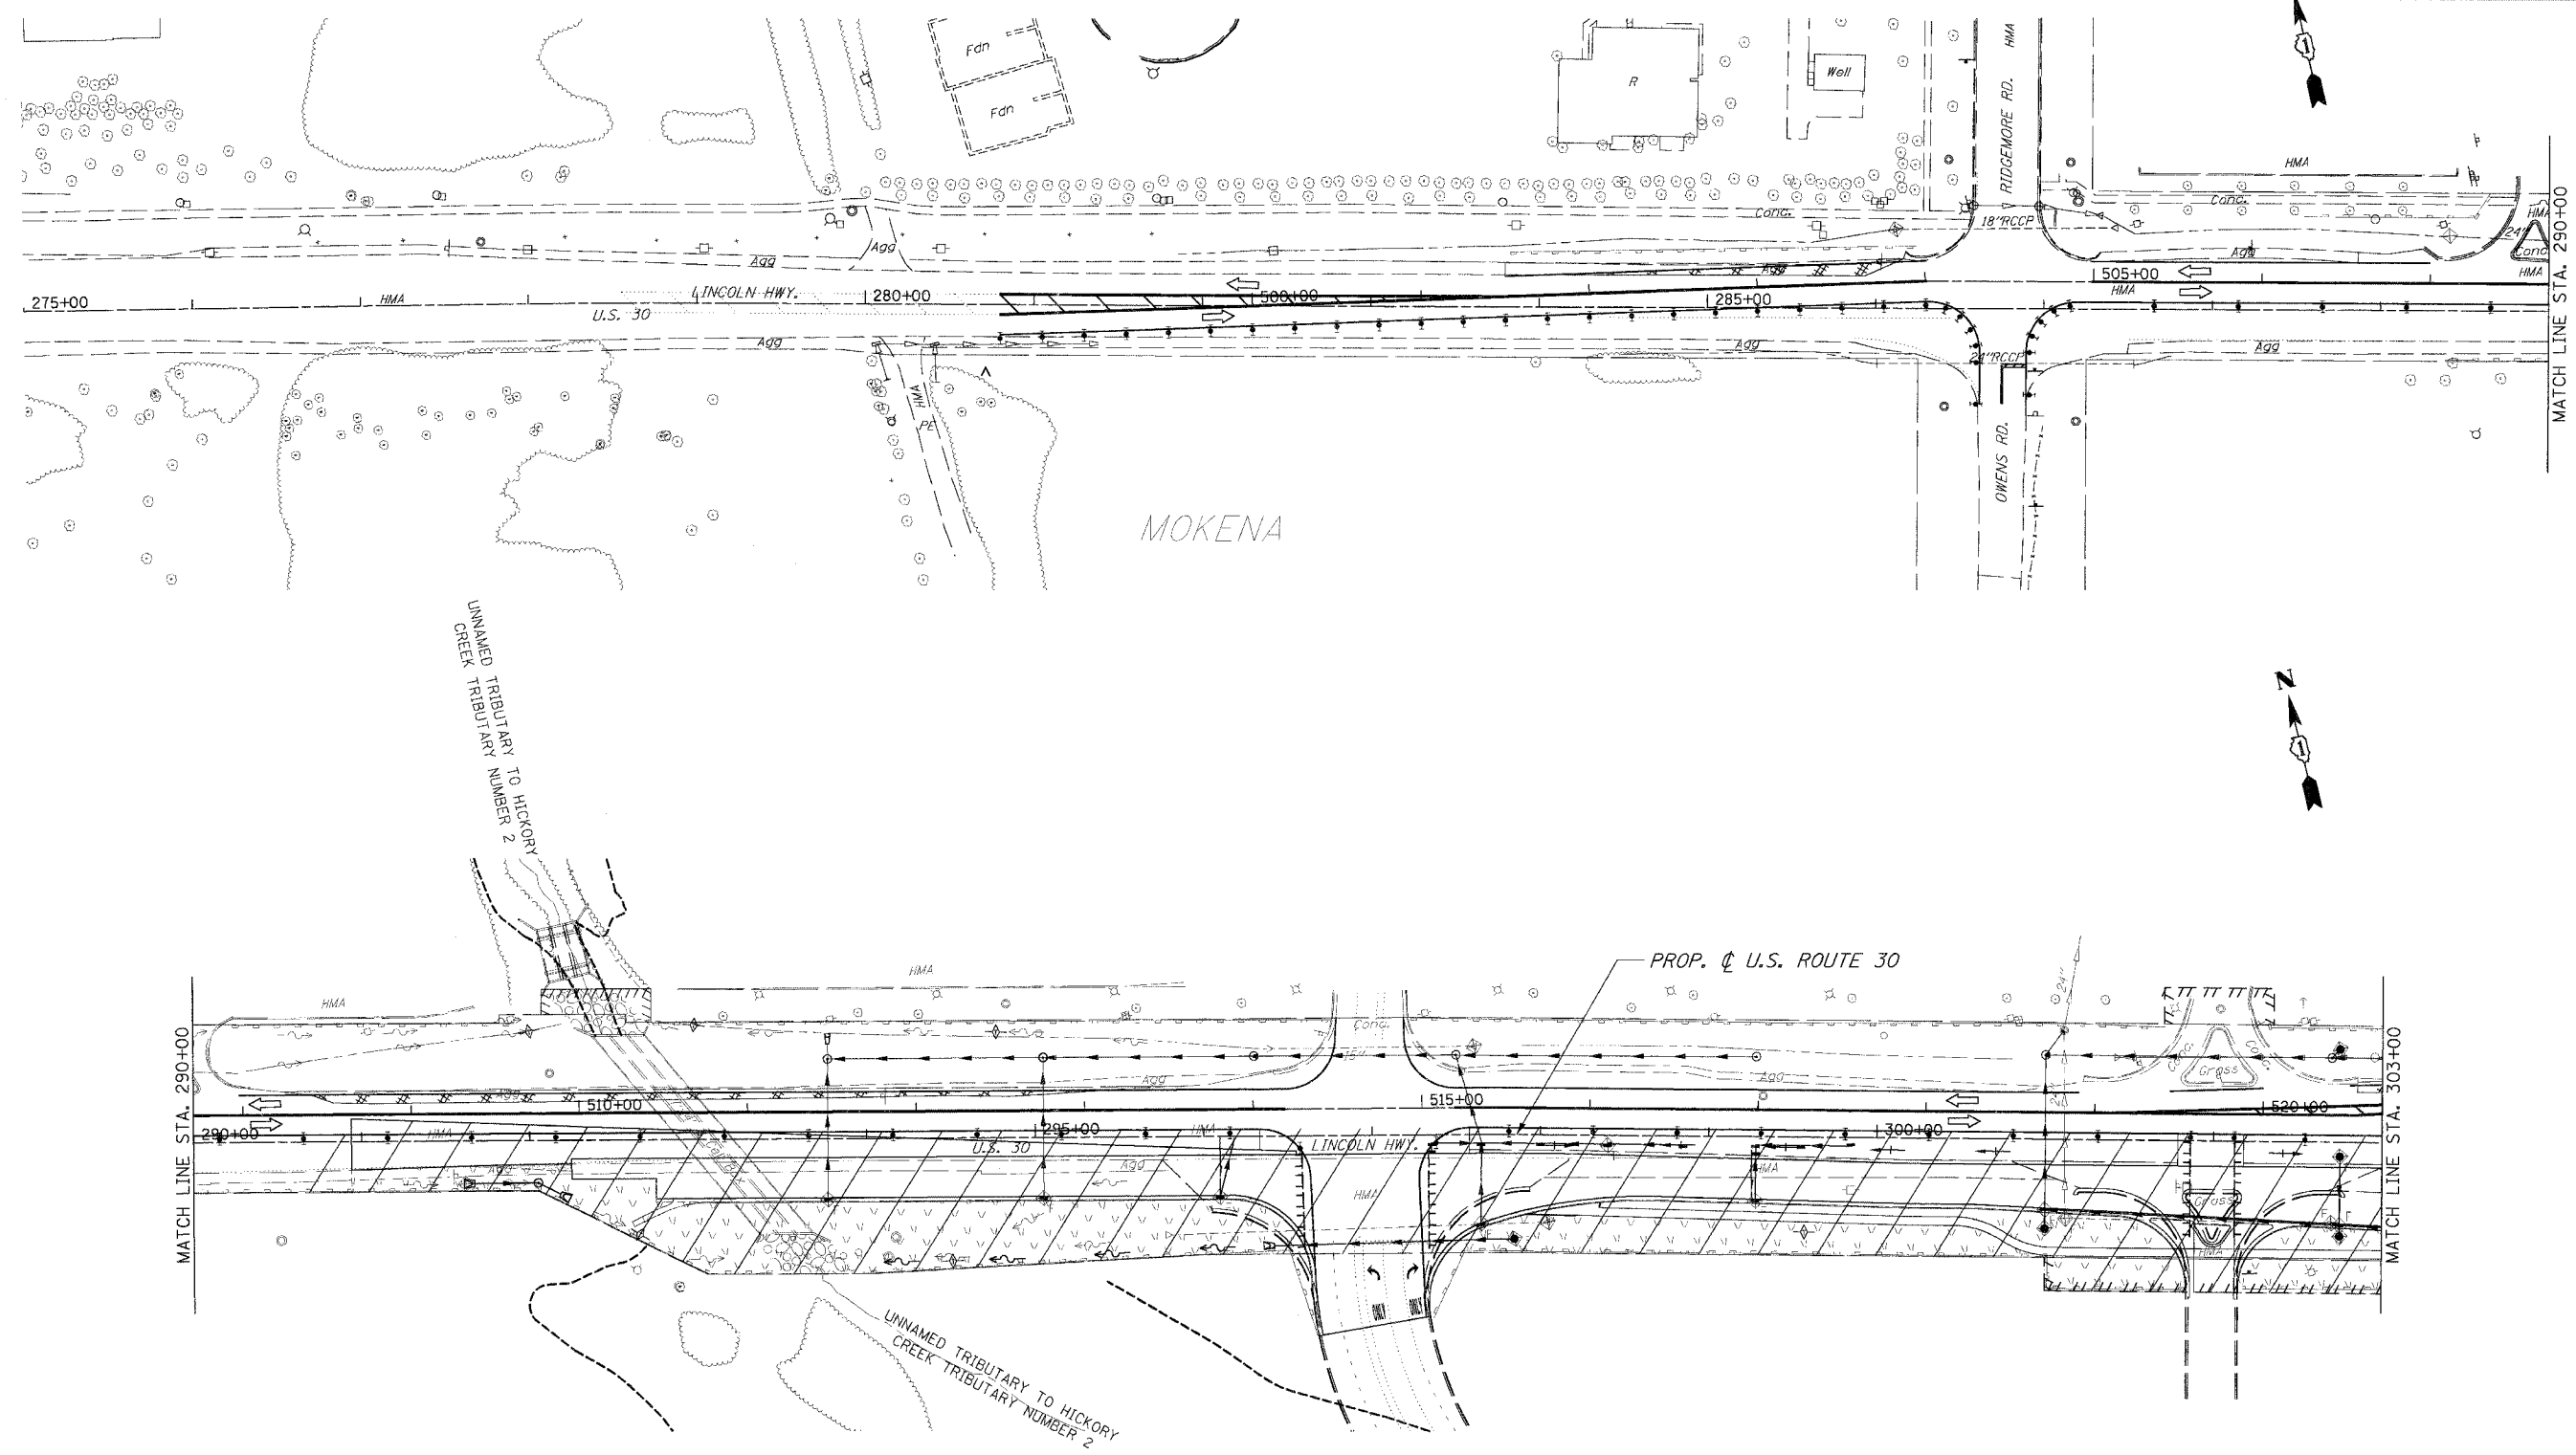

EROSION CONTROL SYMBOLS

- PERIMETER EROSION BARRIER
- ⊕ INLET AND PIPE PROTECTION
- ⊕ INLET FILTER
- ⊕ TEMPORARY DITCH CHECK
- ▨ TEMPORARY EROSION CONTROL SEEDING
- ▨ RIPRAP

REVISIONS	
NAME	DATE

ILLINOIS DEPARTMENT OF TRANSPORTATION
EROSION CONTROL PLAN
 STAGE I
 U.S. RTE. 30 (LINCOLN HIGHWAY)
 STA. 275+00 TO STA. 303+00
 SCALE: 1" = 50'
 DATE: 03/21/2008
 DRAWN BY: BAE
 CHECKED BY: GB

