
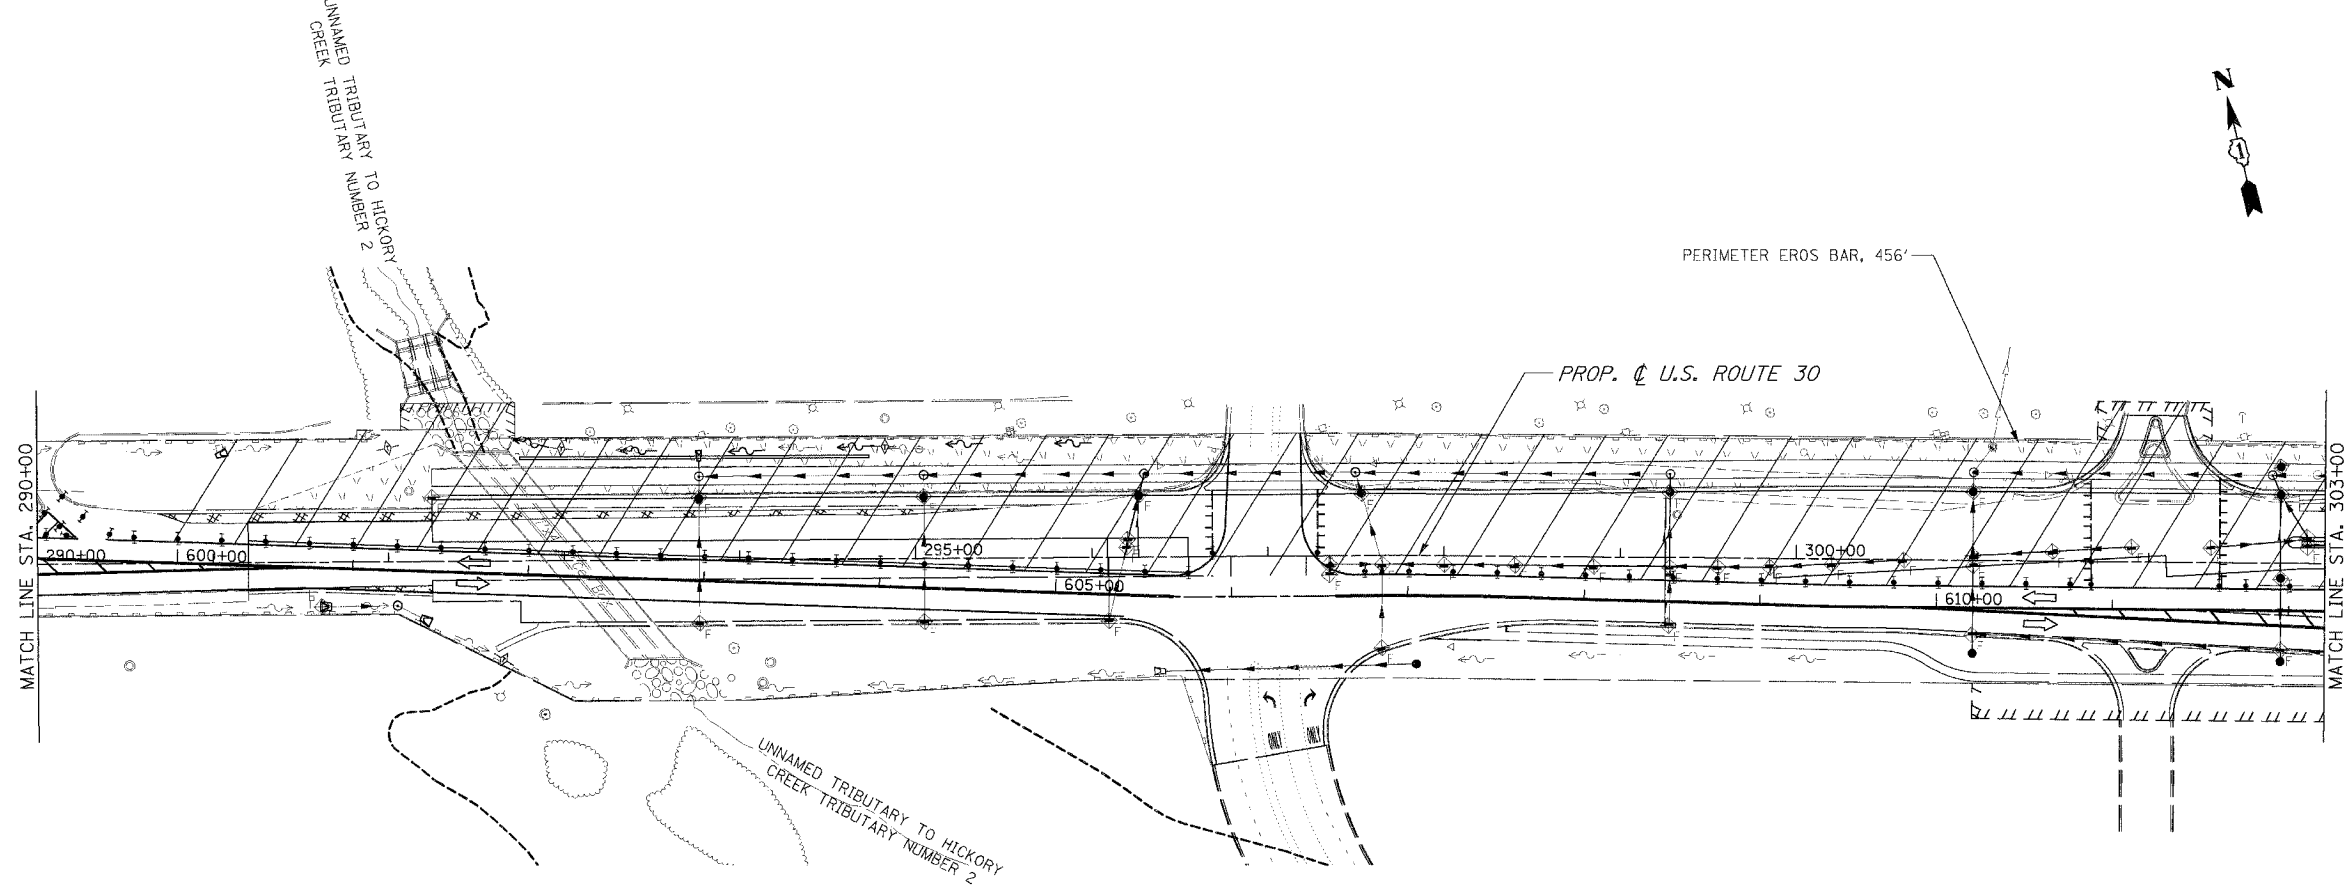


F.A.P. RTE.	SECTION	COUNTY	TOTAL SHEETS	SHEET NO.
353	12R - 4	WILL.	199	89
STA.		TO STA.		
FED. ROAD DIST. NO.		S.L. SHEET		FED. AID PROJECT

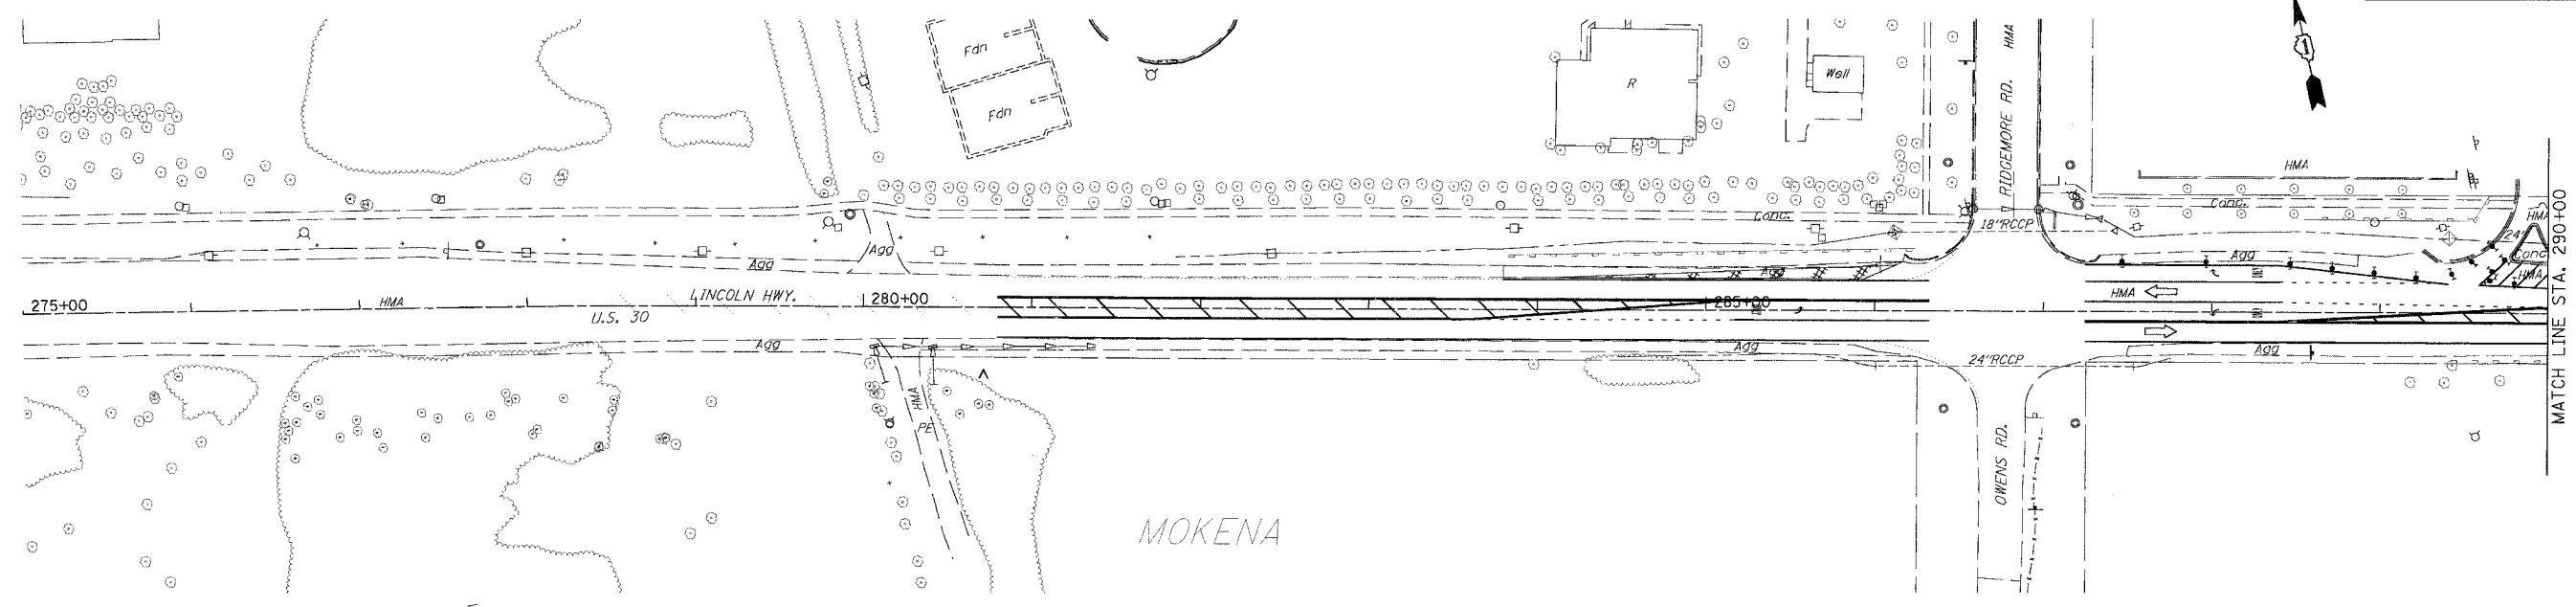

EROSION CONTROL SYMBOLS

- PERIMETER EROSION BARRIER
- ⊕ INLET AND PIPE PROTECTION
- ⊕ INLET FILTER
- ⊕ TEMPORARY DITCH CHECK
- ▭ TEMPORARY EROSION CONTROL SEEDING
- ▭ RIPRAP

REVISIONS	
NAME	DATE

ILLINOIS DEPARTMENT OF TRANSPORTATION
EROSION CONTROL PLAN
 STAGE 2
 U.S. RTE. 30 (LINCOLN HIGHWAY)
 STA. 275+00 TO STA. 303+00
 SCALE : 1" = 50'
 DATE : 03/21/2008
 DRAWN BY : BAE
 CHECKED BY : GB

