



F.A.P. RTE.	SECTION	COUNTY	TOTAL SHEETS	SHEET NO.
338	114R-1	WILL	355	124
STA. 3182+00 TO STA. 3193+25				
FED. ROAD DIST. NO. 1 ILLINOIS FED. AID PROJECT				

 

PLAN	DATE	BY
NO. 1		
NO. 2		
NO. 3		
NO. 4		
NO. 5		
NO. 6		
NO. 7		
NO. 8		
NO. 9		
NO. 10		

PROFILE	DATE	BY
NO. 1		
NO. 2		
NO. 3		
NO. 4		
NO. 5		
NO. 6		
NO. 7		
NO. 8		
NO. 9		
NO. 10		

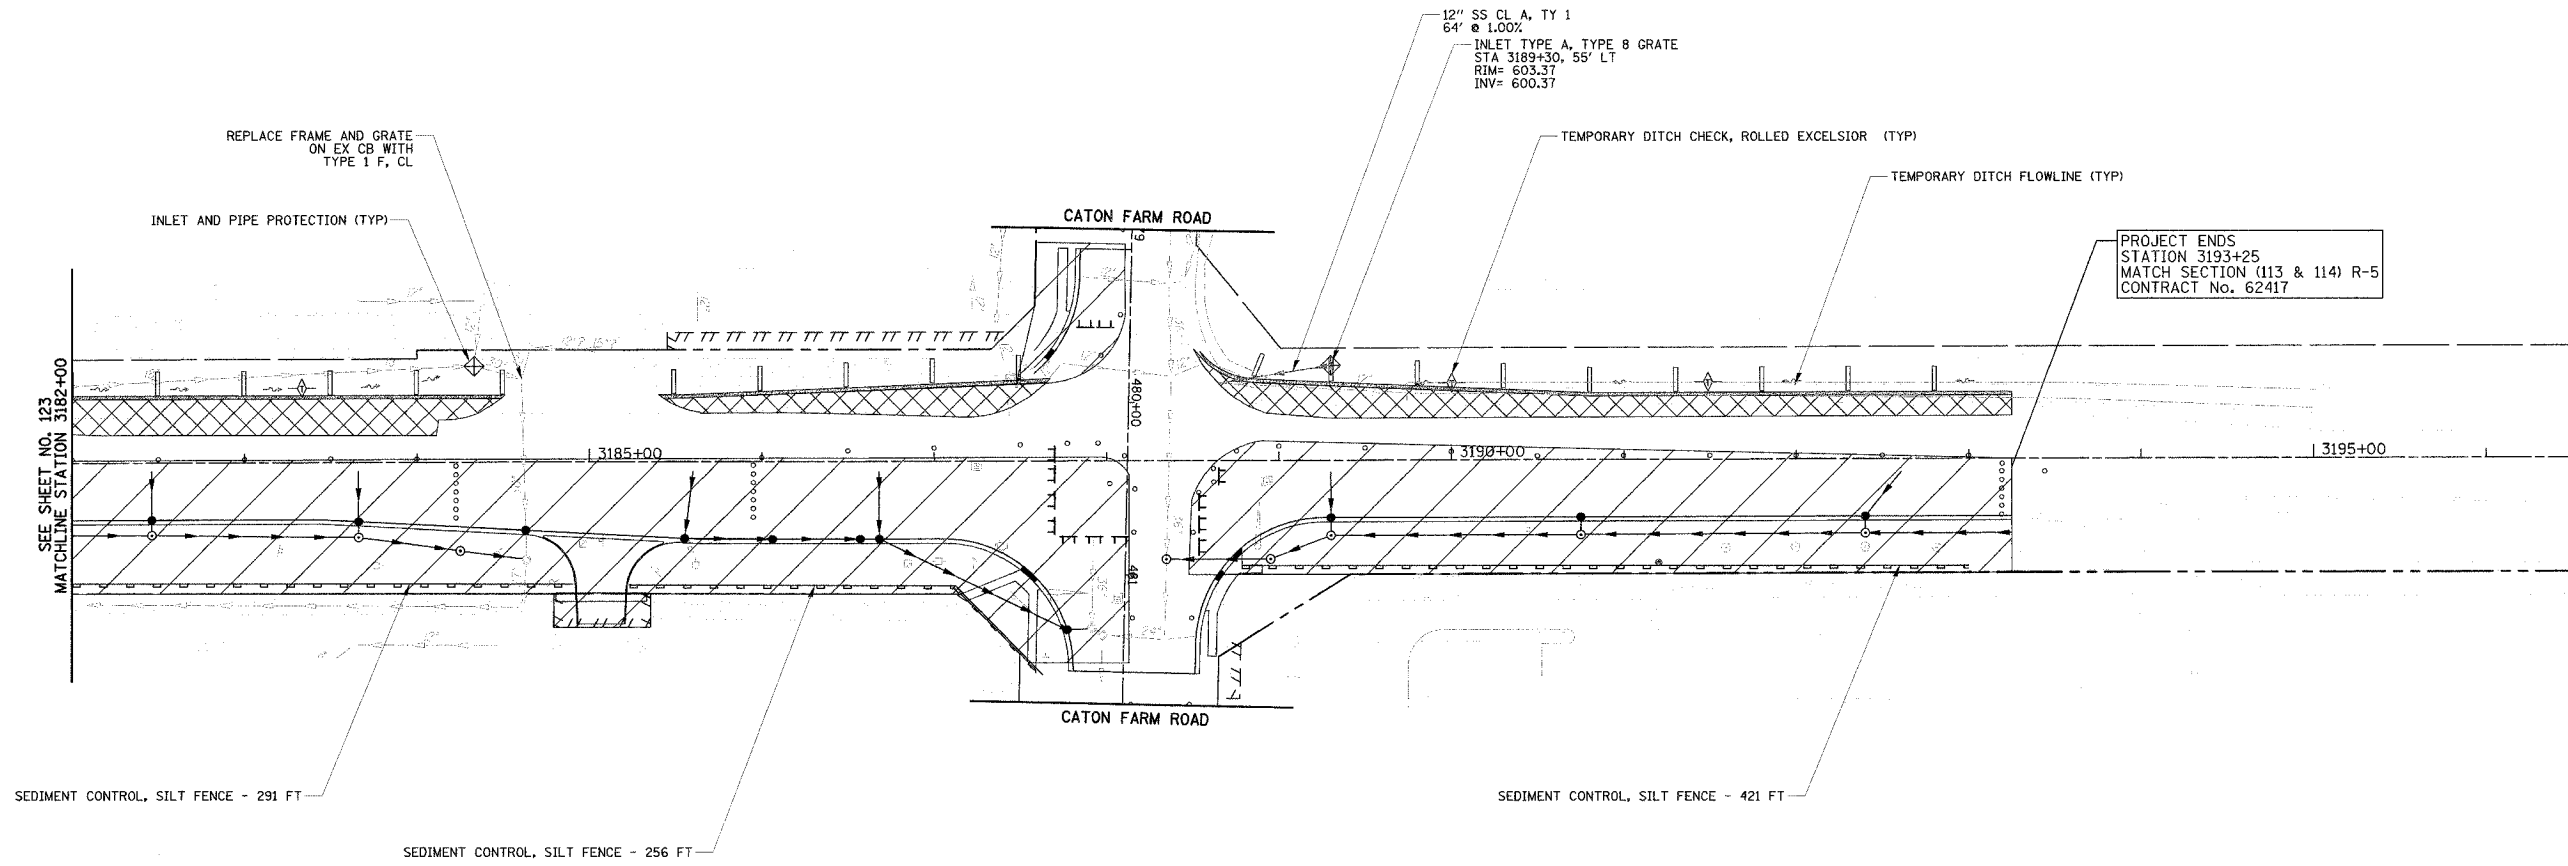

PROJECT ENDS  
STATION 3193+25  
MATCH SECTION (113 & 114) R-5  
CONTRACT No. 62417

NOTE:  
SEE SHEET 118 FOR LEGEND

REVISIONS	
NAME	DATE
REVISED IL59 ALIGN.	12/22/08

ILLINOIS DEPARTMENT OF TRANSPORTATION  
**EROSION CONTROL PLAN**  
**STAGE I**  
ILLINOIS ROUTE 59  
STATION 3182+00 TO STATION 3193+25  
CATON FARM ROAD  
STATION 479+00 TO STATION 481+75

DATE 3/18/08  
DRAWN BY MJG  
CHECKED BY VJD

50 0 50  
SCALE IN FEET