
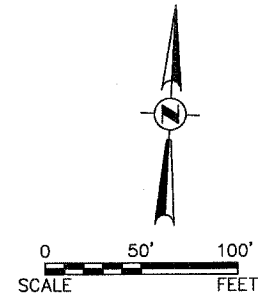


PLAN	DATE
SURVEYED	
PLOTTED	
ALIGNMENT CHECKED	
AS BUILT CHECKED	
NO. _____	
BY _____	
NOTE BOOK NO. _____	
ADD. FILE NAME _____	

PROFILE	DATE
SURVEYED	
PLOTTED	
GRADES CHECKED	
STRUCTURE NOTATIONS CHECKED	
NO. _____	
BY _____	

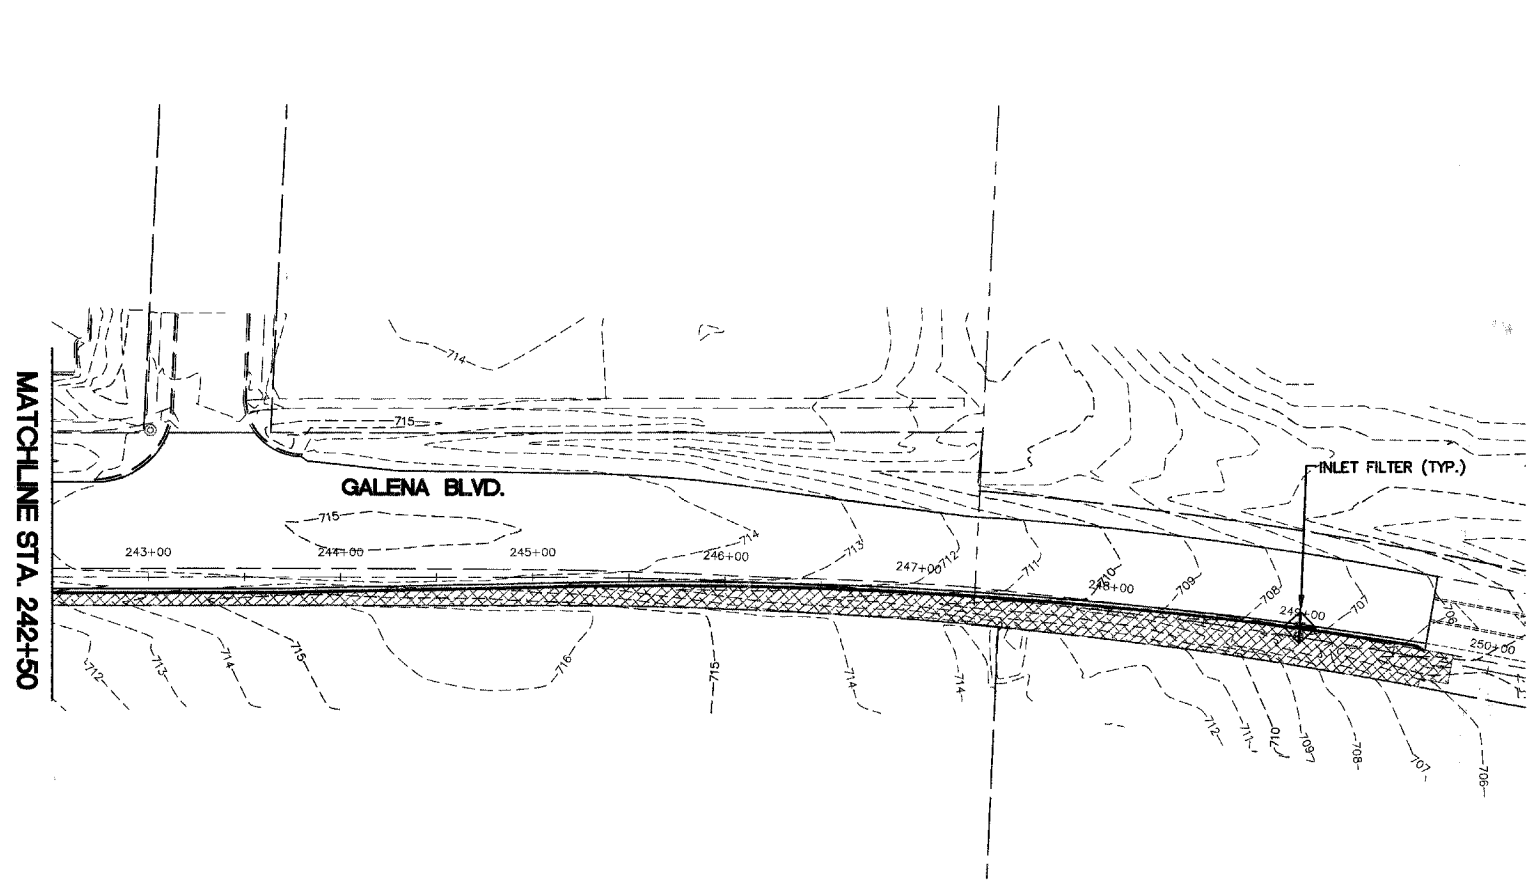

- CLASS 1A SEEDING AND MULCH METHOD 3
- CLASS 2 SEEDING AND MULCH METHOD 3
- CLASS 4B SEEDING
- PERIMETER EROSION BARRIER
- NITROGEN FERTILIZER NUTRIENT (90 LBS/AC)
- POTASSIUM FERTILIZER NUTRIENT (90 LBS/AC)
- PHOSPHORUS FERTILIZER NUTRIENT (90 LBS/AC)
- INLET FILTER
- TEMPORARY DITCH CHECK

THE THICKNESS OF THE TOPSOIL SHALL BE A MINIMUM OF 4".

REVISIONS	
NAME	DATE

ILLINOIS DEPARTMENT OF TRANSPORTATION

GALENA BOULEVARD EROSION CONTROL AND SEEDING PLAN

SCALE: 1" = 50'
DATE: 02/07/08

DRAWN BY: KKP
CHECKED BY: WBR