




MATCH LINE STA. 213+00

MATCH LINE STA. 219+00

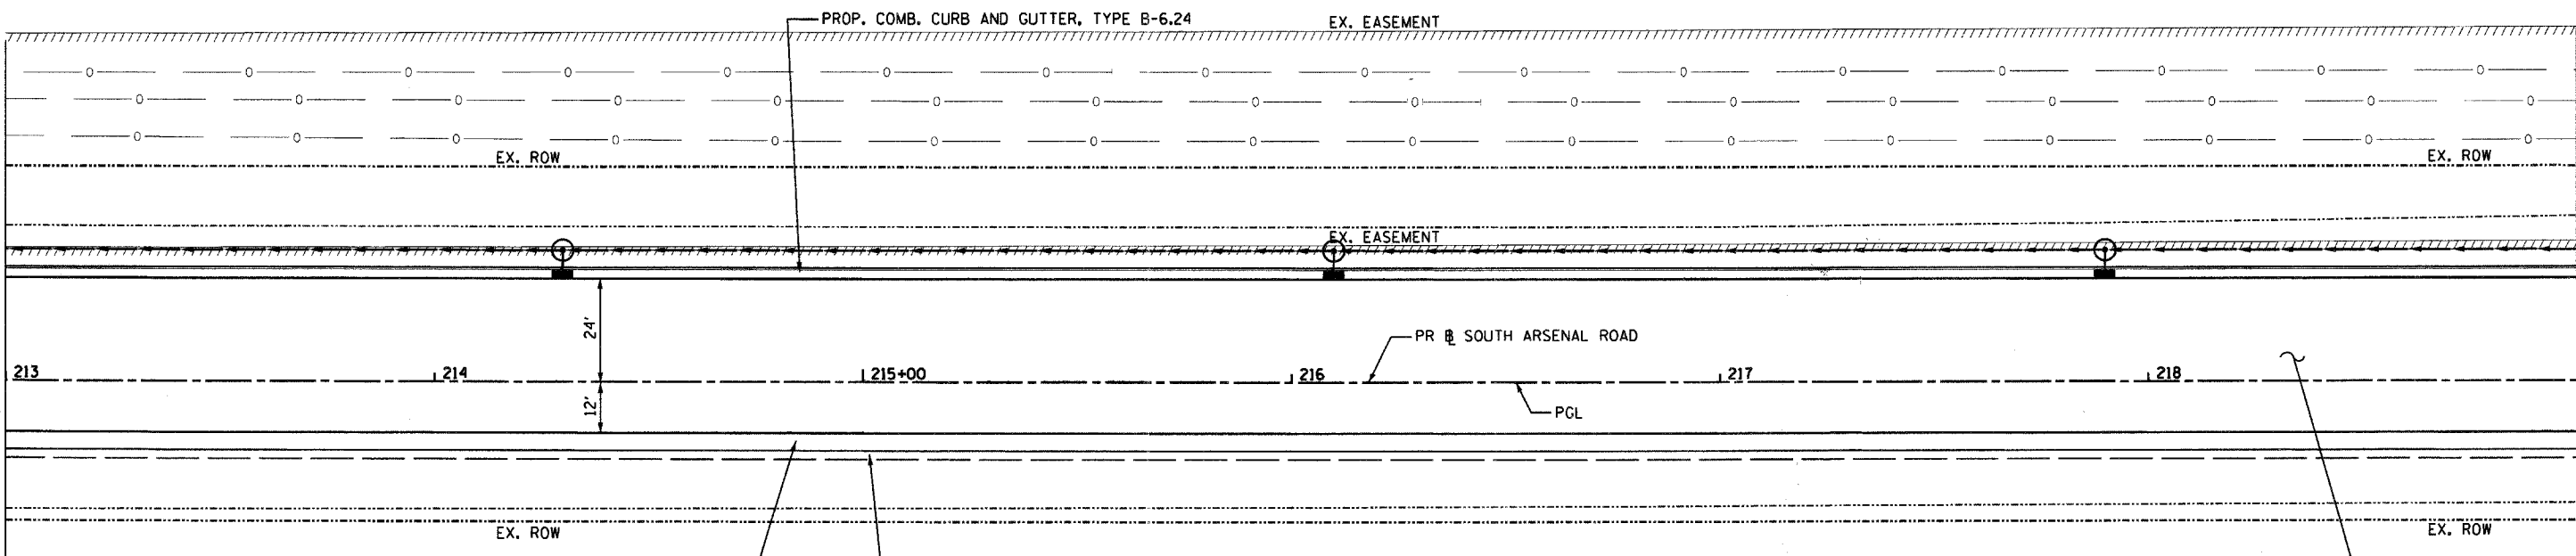

PROP. 2' AGGREGATE SHOULDER, TYPE B, 8"
 PROP. 4' HOT-MIX ASPHALT SHOULDER, 10"

PROP. POLY HOT-MIX ASPHALT SURFACE CSE.,
 STONE MATRIX ASPHALT, N80, 2"
 PROP. POLY HOT-MIX ASPHALT BINDER CSE.,
 STONE MATRIX ASPHALT, N80, 2"
 PROP. POLY. HOT-MIX ASPHALT BINDER CSE.,
 IL-19.0, N90, 8"
 PROP. AGGREGATE SUB-GRADE, 12"

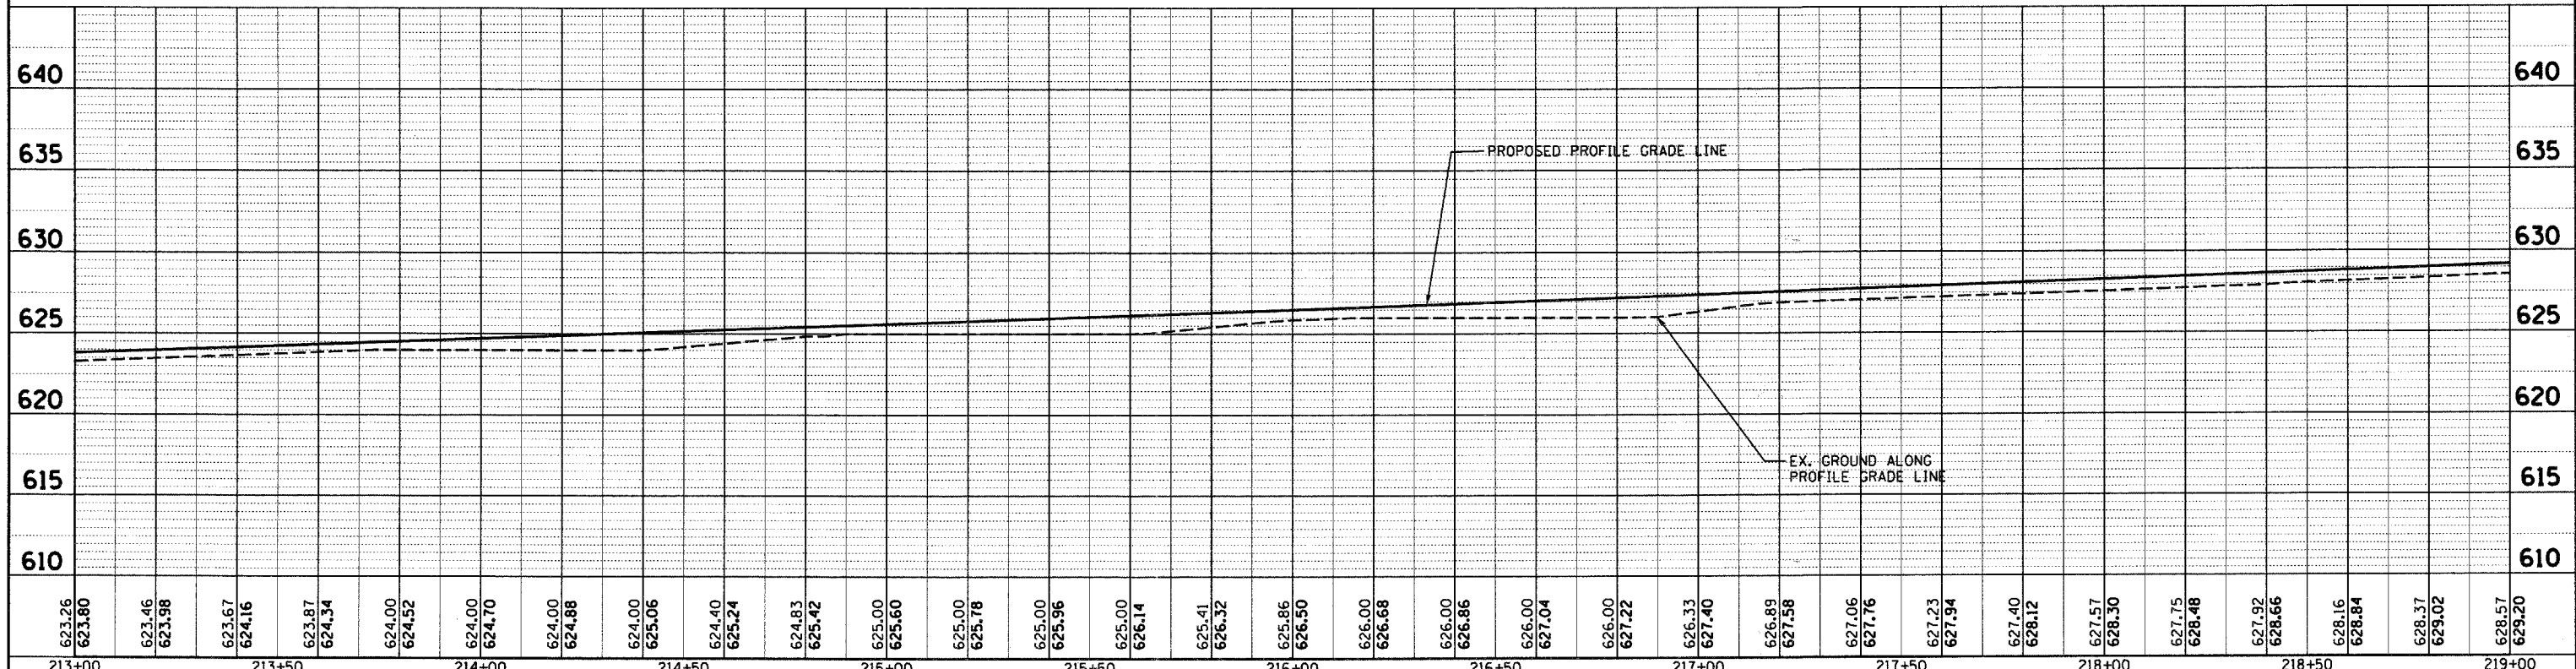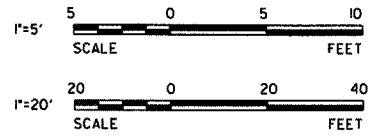

623.26	623.80	623.46	623.98	623.67	624.16	623.87	624.34	624.00	624.52	624.00	624.70	624.00	624.88	624.00	625.06	624.40	625.24	624.83	625.42	625.00	625.60	625.00	625.78	625.00	625.96	625.00	626.14	625.41	626.32	625.86	626.50	626.00	626.68	626.00	626.86	626.00	627.04	626.00	627.22	626.33	627.40	626.89	627.58	627.06	627.76	627.23	627.94	627.40	628.12	627.57	628.30	627.75	628.48	627.92	628.66	628.16	628.84	628.37	629.02	628.57	629.20
213+00		213+50		214+00		214+50		215+00		215+50		216+00		216+50		217+00		217+50		218+00		218+50		219+00																																					

6/16/2008 K:\projects\Joliet Arsenal Development Authority\South Arsenal Road\ESIC\0008Shr\B17 PPS.sht

ESI CONSULTANTS, LTD
 1570 N. MILL STREET, SUITE 100
 NAPERVILLE, IL 60563
 (630) 424-1700
 WWW.ESICONSULTANTS.LTD.COM
 ILLINOIS DEPARTMENT OF PROFESSIONAL REGULATION REGISTRATION #184-003683

DESIGNED - JRS
 DRAWN - DJN
 CHECKED - MAR
 DATE - 6/16/2008

REVISED -
 REVISED -
 REVISED -
 REVISED -

STATE OF ILLINOIS
 DEPARTMENT OF TRANSPORTATION

PLAN AND PROFILE

SCALE: 1"=20' SHEET NO. OF SHEETS STA. 213+00 TO STA. 219+00

F.A. RTE.	SECTION	COUNTY	TOTAL SHEETS	SHEET NO.
	08-00039-00-FP	WILL	89	17
FED. ROAD DIST. NO.		ILLINOIS FED. AID PROJECT		
		CONTRACT NO. 63066		