

MATCH LINE STA. 213+00

MATCH LINE STA. 219+00

STORM MH, 4' DIA., TY A,
W/ TI F&G
STA. 214+30, 30.5' LT
RIM= 624.77
INV= 618.04 W
INV= 619.04 E
INV= 620.35 S

STORM MH, 4' DIA., TY A,
W/ TI F&G
STA. 216+10, 30.5' LT
RIM= 626.39
INV= 619.95 W&E
INV= 621.97 S

STORM MH, 4' DIA., TY A,
W/ TI F&G
STA. 217+90, 30.5' LT
RIM= 628.01
INV= 620.86 W
INV= 621.86 E
INV= 623.59 S

176' SS RCP 21", CL A,
TY 2 @ 0.51%

2' SS RCP 12", CL A,
TY 2 @ 1.0%

176' SS RCP 21", CL A,
TY 2 @ 0.51%

2' SS RCP 12", CL A,
TY 2 @ 1.0%

176' SS RCP 21", CL A,
TY 2 @ 0.51%

2' SS RCP 12", CL A,
TY 2 @ 1.0%

176' SS RCP 21", CL A,
TY 2 @ 0.51%

EX. ROW

PROP. DITCH LINE

EX. EASEMENT

EX. EASEMENT

PR S SOUTH ARSENAL ROAD

PGL

EX. ROW

STORM INLET, TY, A, F&G TY. 24
STA. 214+30, 25.0' LT
RIM= 624.35
INV= 620.39 N

STORM INLET, TY, A, F&G TY. 24
STA. 216+10, 25.0' LT
RIM= 625.97
INV= 622.01 N

STORM INLET, TY, A, F&G TY. 24
STA. 217+90, 25.0' LT
RIM= 627.59
INV= 623.63 N

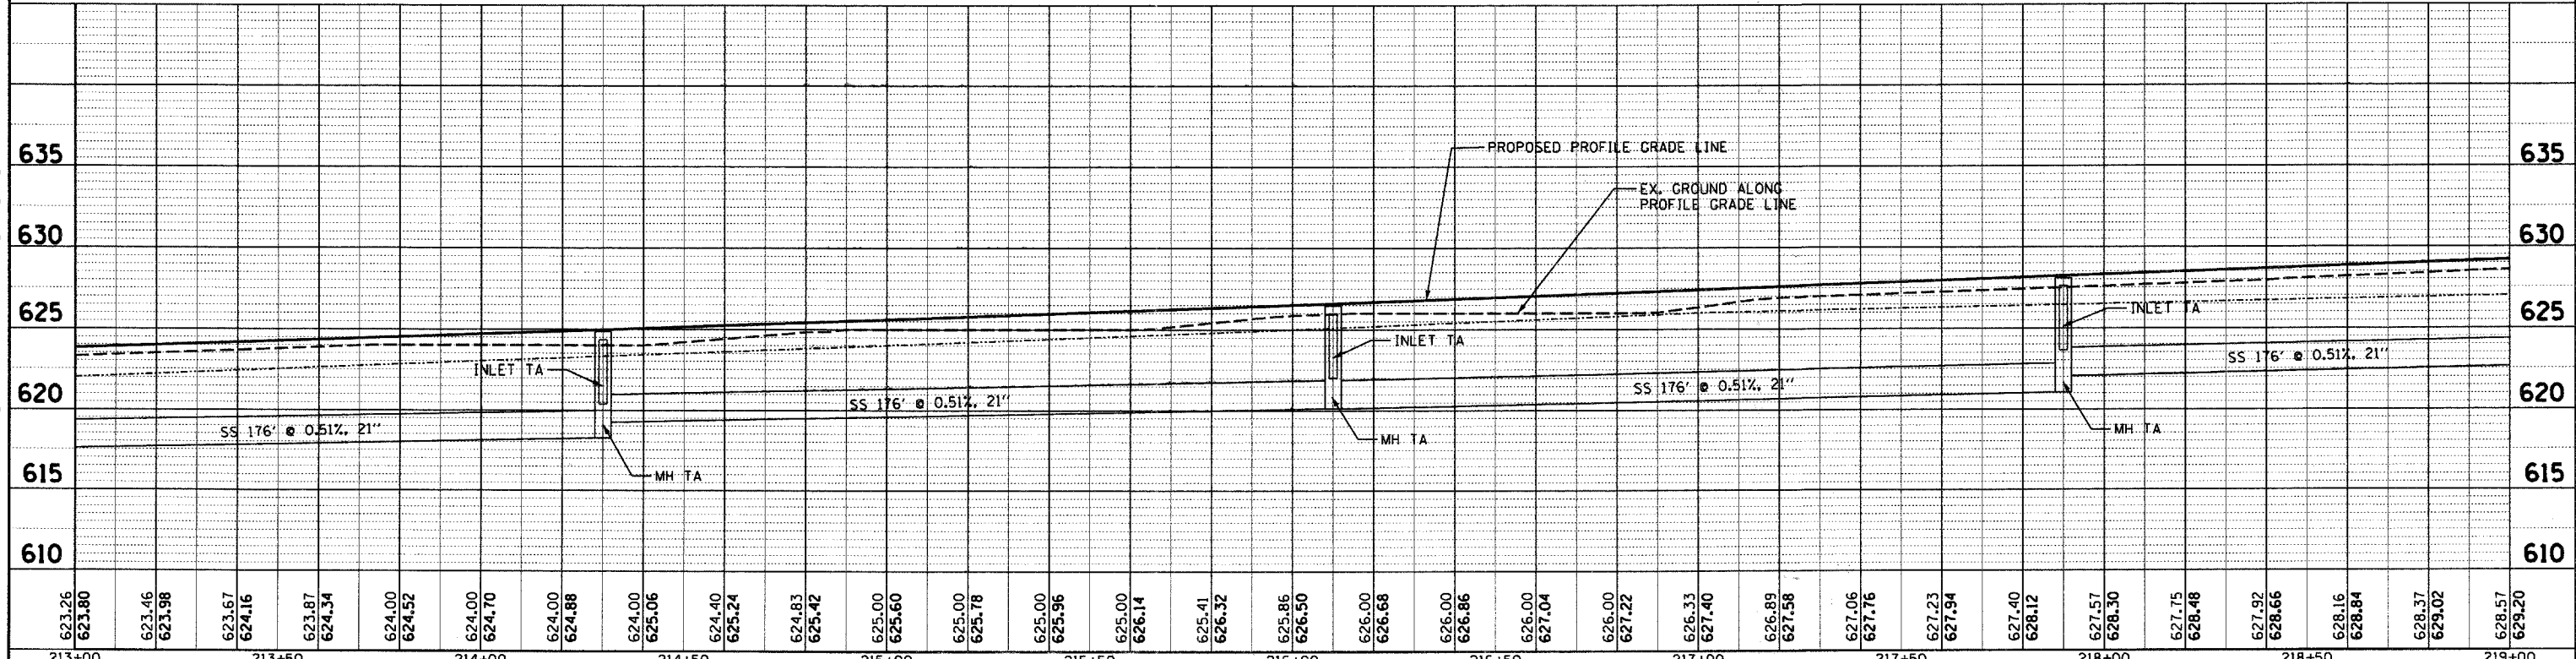
 


Table with 20 columns of stationing (213+00 to 219+00) and 2 rows of elevation data (610 and 615).

ESI CONSULTANTS, LTD
1979 N. MILL STREET, SUITE 100
NAPERVILLE, IL 60563
(630) 420-1760
WWW.ESICONSULTANTS.LTD.COM
ILLINOIS DEPARTMENT OF PROFESSIONAL REGULATION REGISTRATION #184-003885

DESIGNED - JRS
DRAWN - DJN
CHECKED - MAR
DATE - 6/16/2008
REVISED -
REVISED -
REVISED -

STATE OF ILLINOIS
DEPARTMENT OF TRANSPORTATION

DRAINAGE PLAN AND PROFILE

SCALE: 1"=20' SHEET NO. OF SHEETS STA. 213+00 TO STA. 219+00

F.A. RTE. SECTION 08-00039-00-FP COUNTY WILL TOTAL SHEETS 89 SHEET NO. 29 CONTRACT NO. 63066 FED. ROAD DIST. NO. ILLINOIS FED. AID PROJECT

6/16/2008 K:\Projects\0101\Arsenal Development Authority\South Arsenal Road\East\08-00039-00-FP\029.DWG