
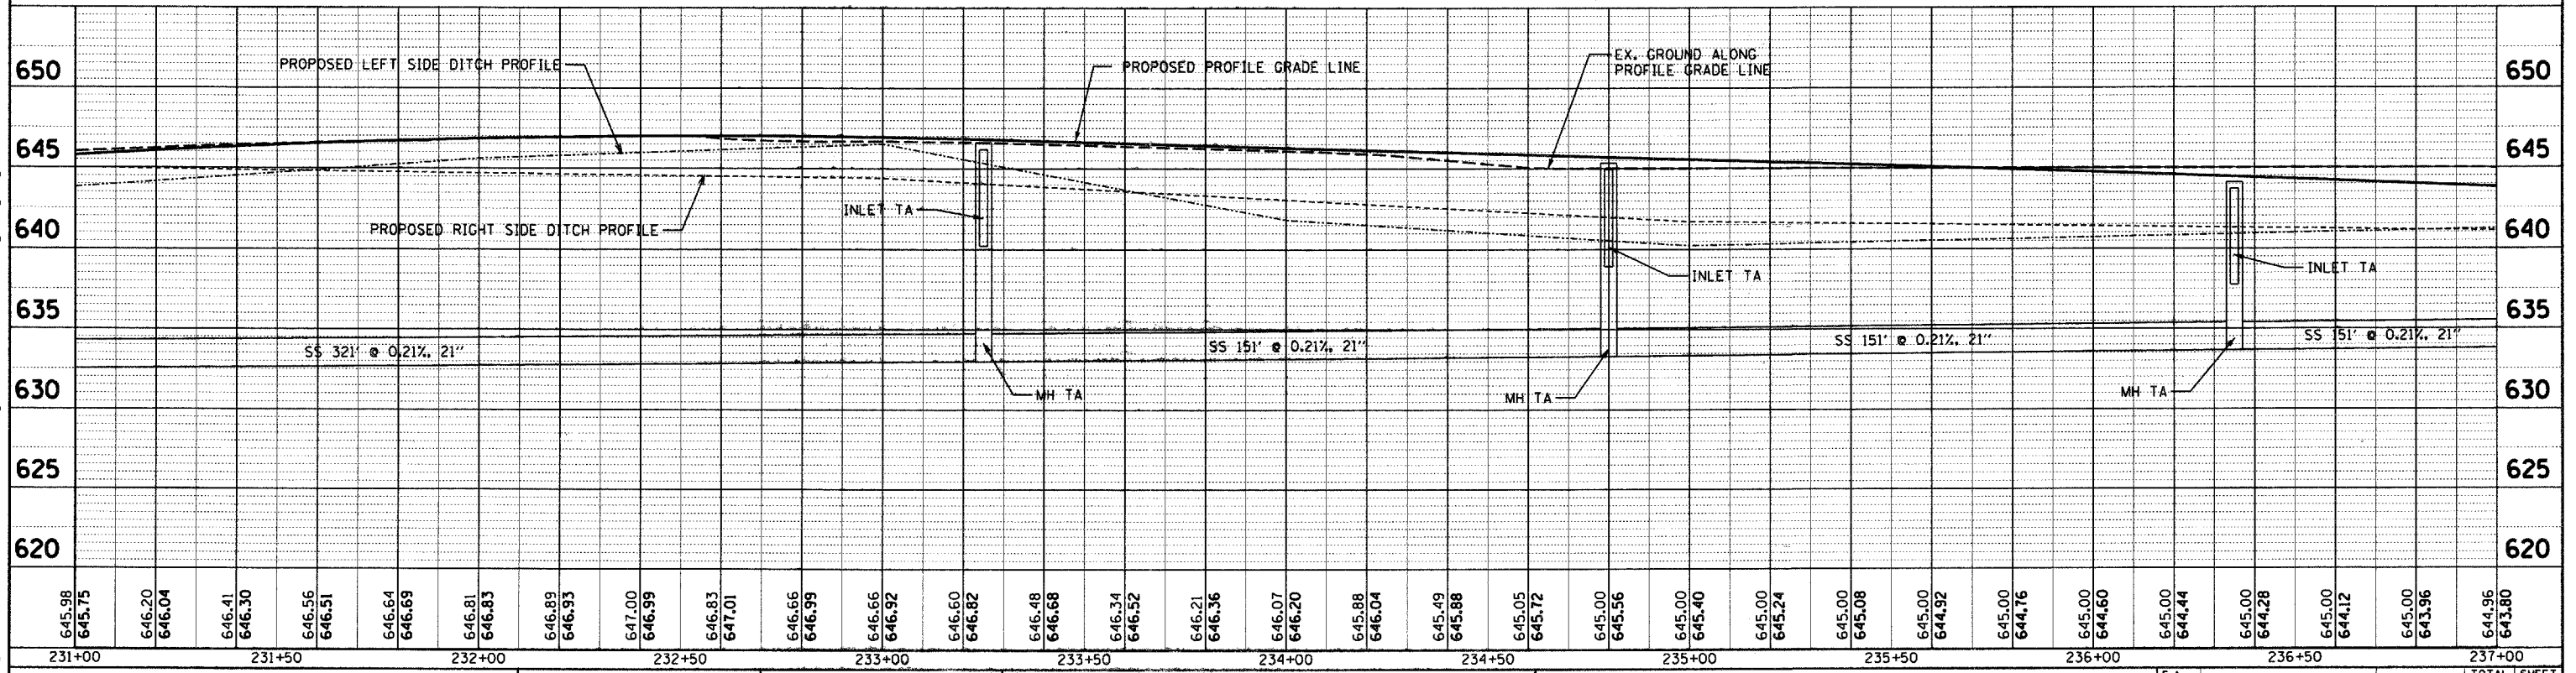
 


MATCH LINE STA. 231+00

MATCH LINE STA. 237+00

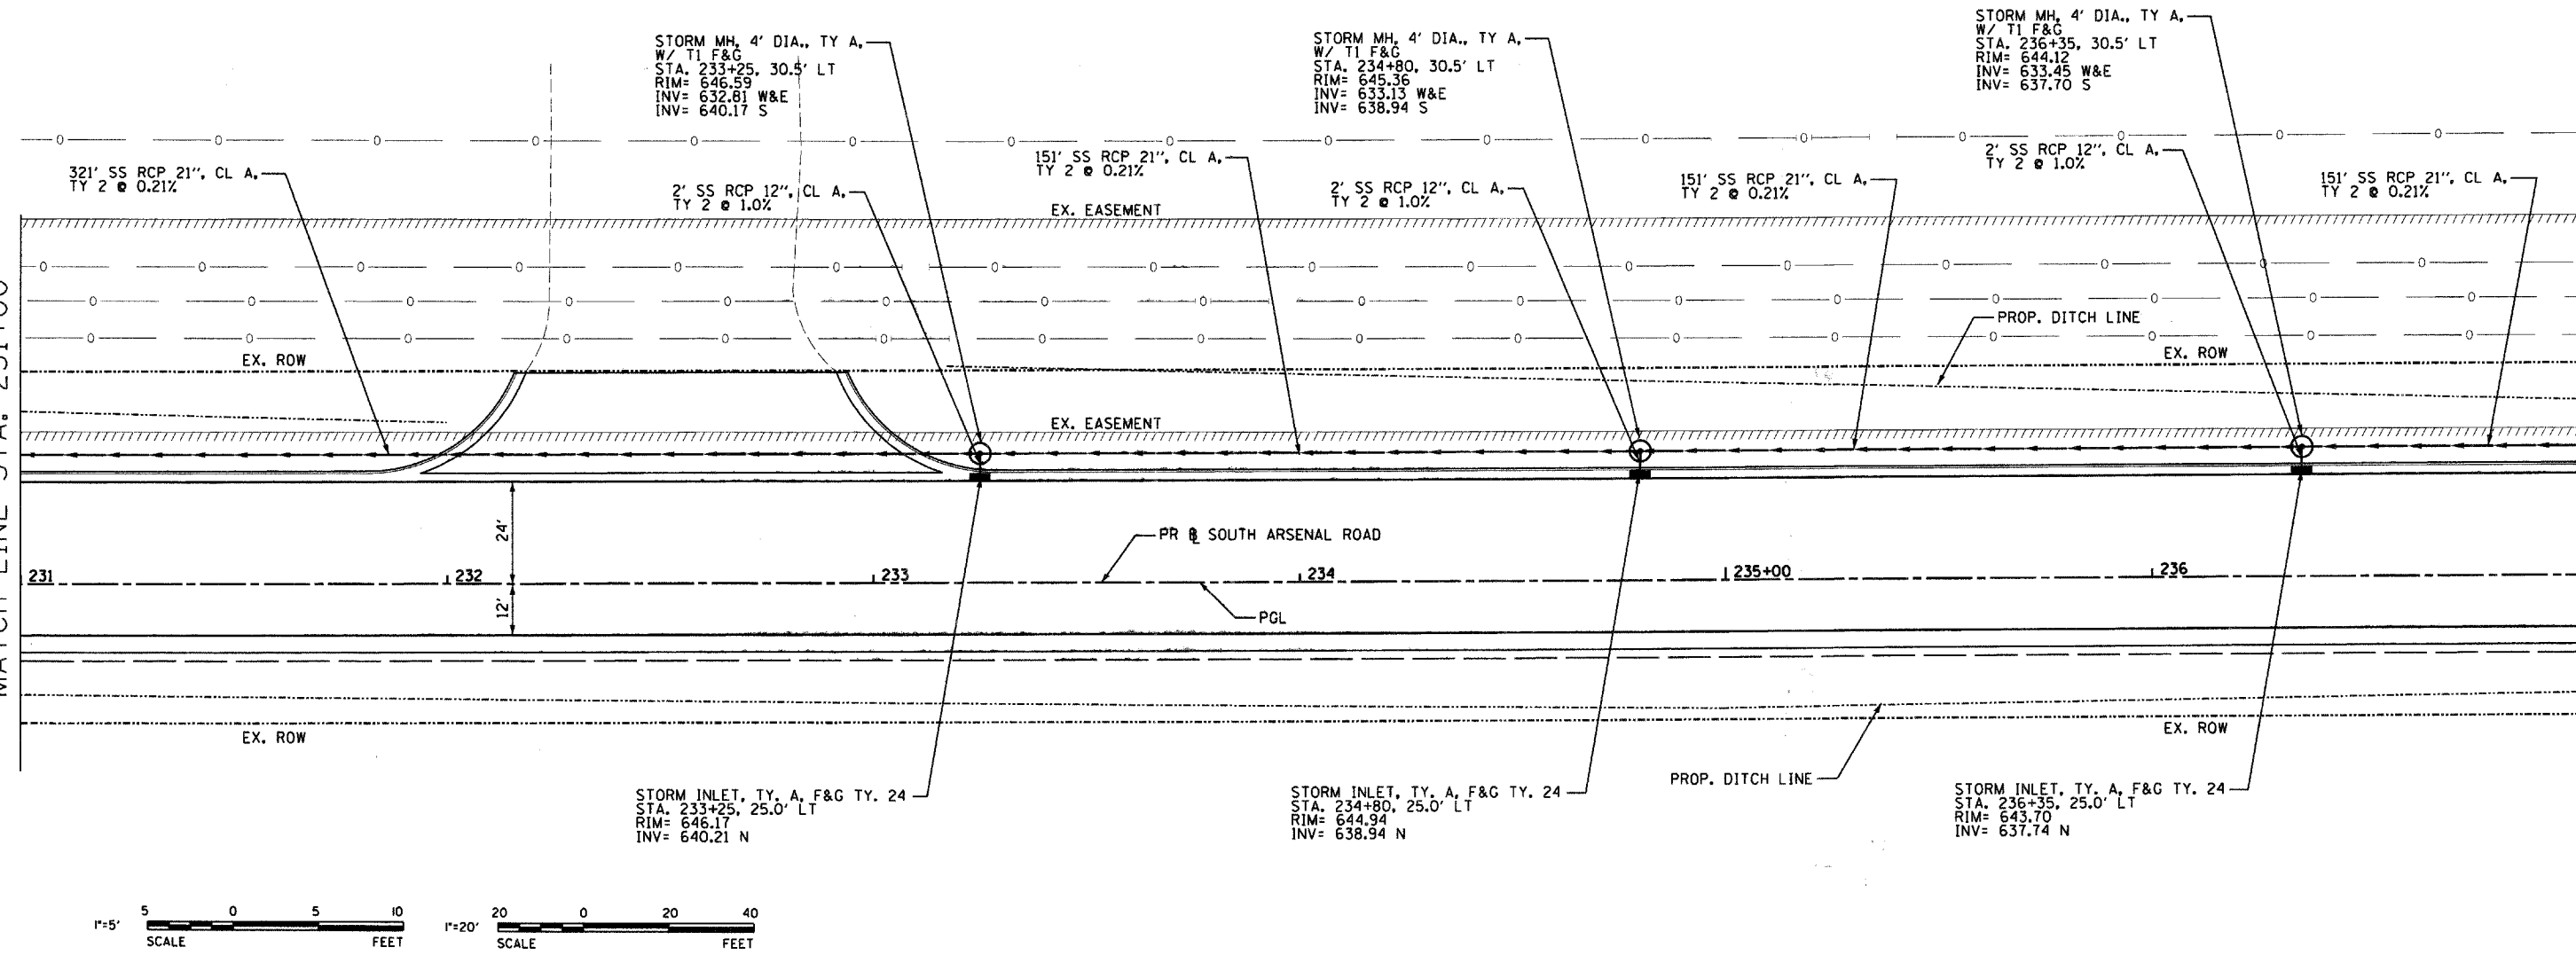

645.98	645.75	646.20	646.04	646.41	646.30	646.56	646.51	646.64	646.69	646.81	646.83	646.89	646.93	647.00	646.99	646.83	647.01	646.66	646.99	646.66	646.92	646.60	646.82	646.48	646.68	646.34	646.52	646.21	646.36	646.07	646.20	645.88	646.04	645.49	645.88	645.05	645.72	645.00	645.56	645.00	645.40	645.00	645.24	645.00	645.08	645.00	644.92	645.00	644.76	645.00	644.60	645.00	644.44	645.00	644.28	645.00	644.12	645.00	643.96	644.96	643.80
231+00	231+50	232+00	232+50	233+00	233+50	234+00	234+50	235+00	235+50	236+00	236+50	237+00	

DESIGNED - JRS	REVISED -
DRAWN - DJN	REVISED -
CHECKED - MAR	REVISED -
DATE - 6/16/2008	REVISED -

STATE OF ILLINOIS  
DEPARTMENT OF TRANSPORTATION

DRAINAGE PLAN AND PROFILE

F.A. RTE.	SECTION	COUNTY	TOTAL SHEETS	SHEET NO.
	08-00039-00-FP	WILL	89	32
CONTRACT NO. 63066				

6/16/2008 K:\Projects\Joliet Arsenal Development Authority\South Arsenal Road\ESD\CADD\sh132 DPF8.sht