


PROJECT LIMIT
STA 191+59

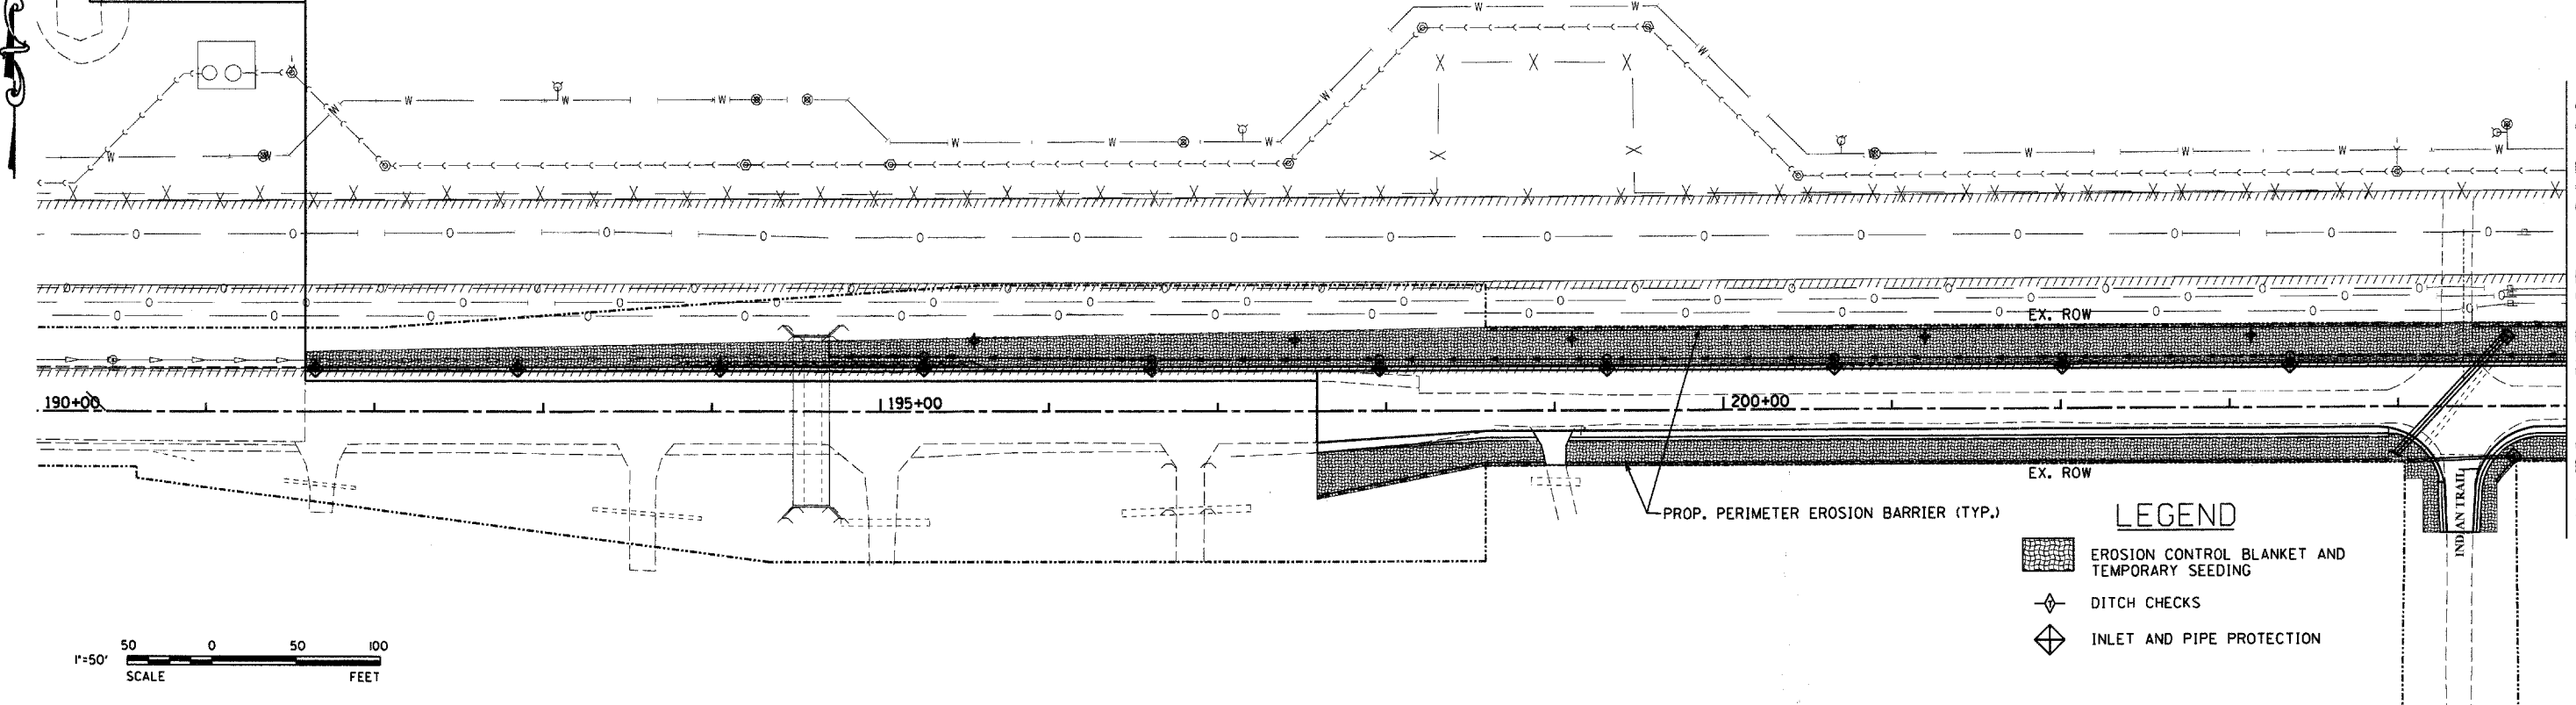


MATCH LINE STA. 205+00

1"=50'
SCALE FEET

LEGEND
 EROSION CONTROL BLANKET AND TEMPORARY SEEDING
 DITCH CHECKS
 INLET AND PIPE PROTECTION

MATCH LINE STA. 205+00

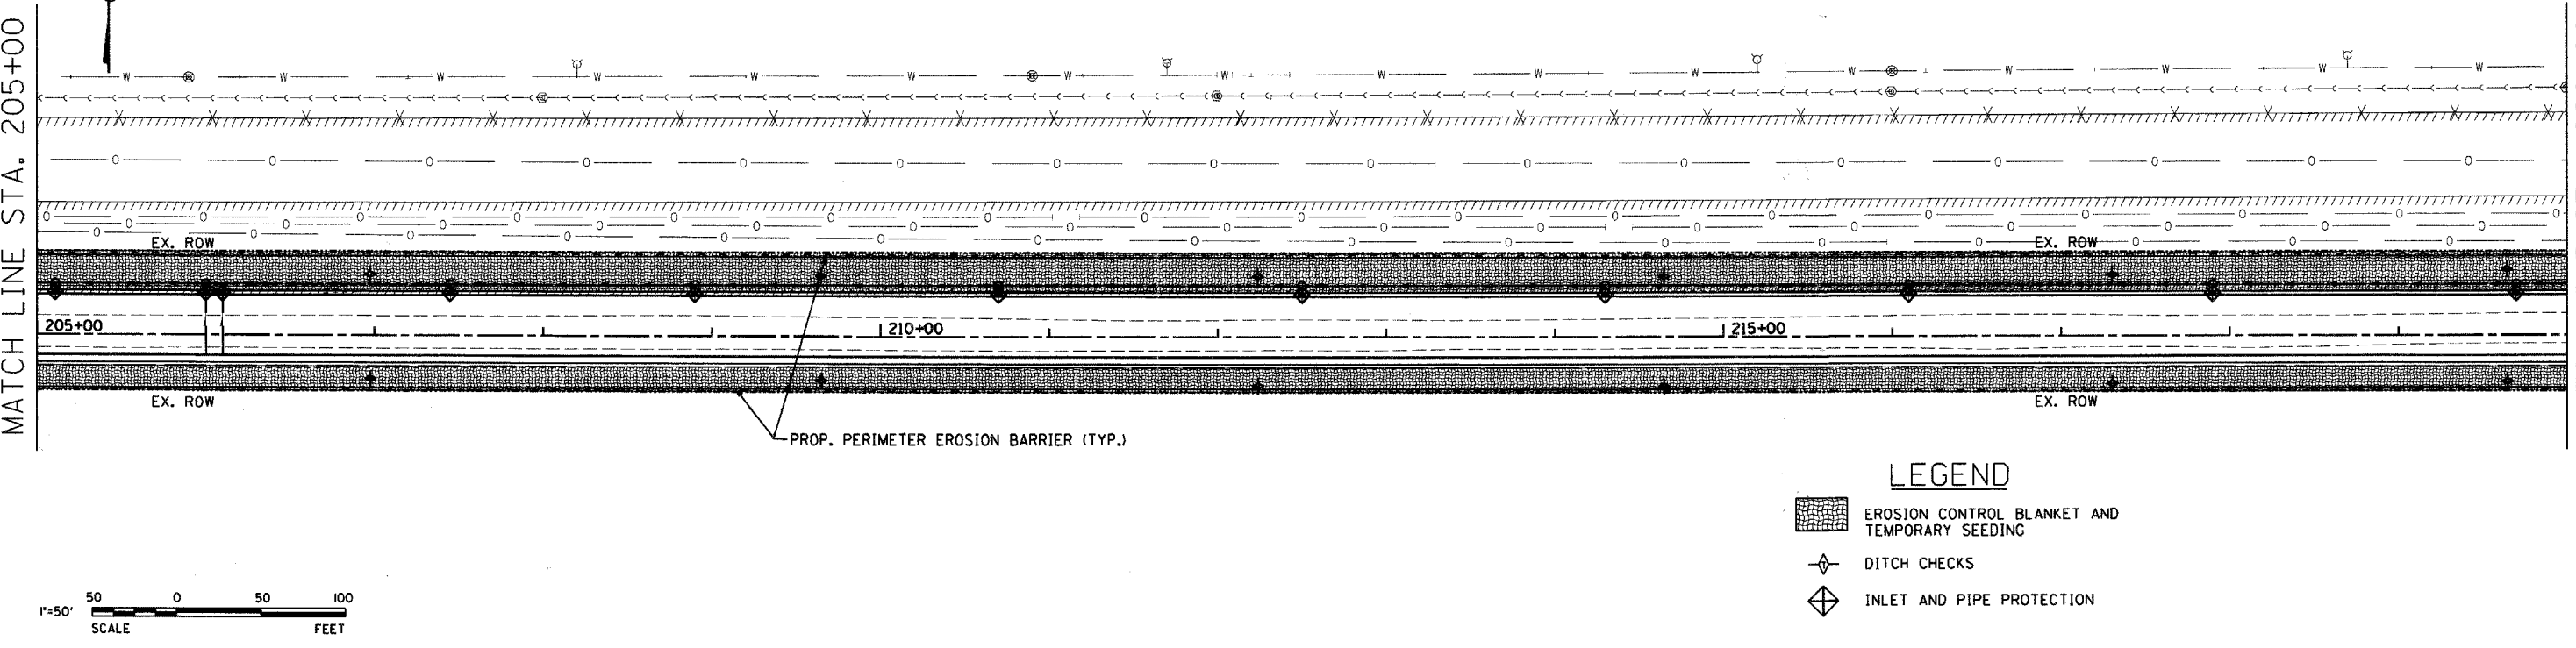

MATCH LINE STA. 220+00

1"=50'
SCALE FEET

LEGEND
 EROSION CONTROL BLANKET AND TEMPORARY SEEDING
 DITCH CHECKS
 INLET AND PIPE PROTECTION

6/16/2008 11:01 AM Project: Outlet Arsenal Development Authority\South Arsenal Road\ESICAD08\Shy\40 EROSION.D1a.dwg

ESI ESI CONSULTANTS, LTD
 1878 N. MILL STREET, SUITE 100
 NAPERVILLE, IL 60563
 (630) 422-1766
 WWW.ESICONSULTANTS.LTD.COM
 ILLINOIS DEPARTMENT OF PROFESSIONAL REGULATION REGISTRATION #184-002685

DESIGNED - JRS	REVISED -
DRAWN - DJN	REVISED -
CHECKED - MAR	REVISED -
DATE - 6/16/2008	REVISED -

STATE OF ILLINOIS
DEPARTMENT OF TRANSPORTATION

EROSION CONTROL PLAN

SCALE: 1"=50' SHEET NO. OF SHEETS STA. 190+00 TO STA. 220+00

F.A. RTE.	SECTION	COUNTY	TOTAL SHEETS	SHEET NO.
	08-00039-00-FP	WILL	89	40
FED. ROAD DIST. NO.			ILLINOIS FED. AID PROJECT	
CONTRACT NO. 63066				