



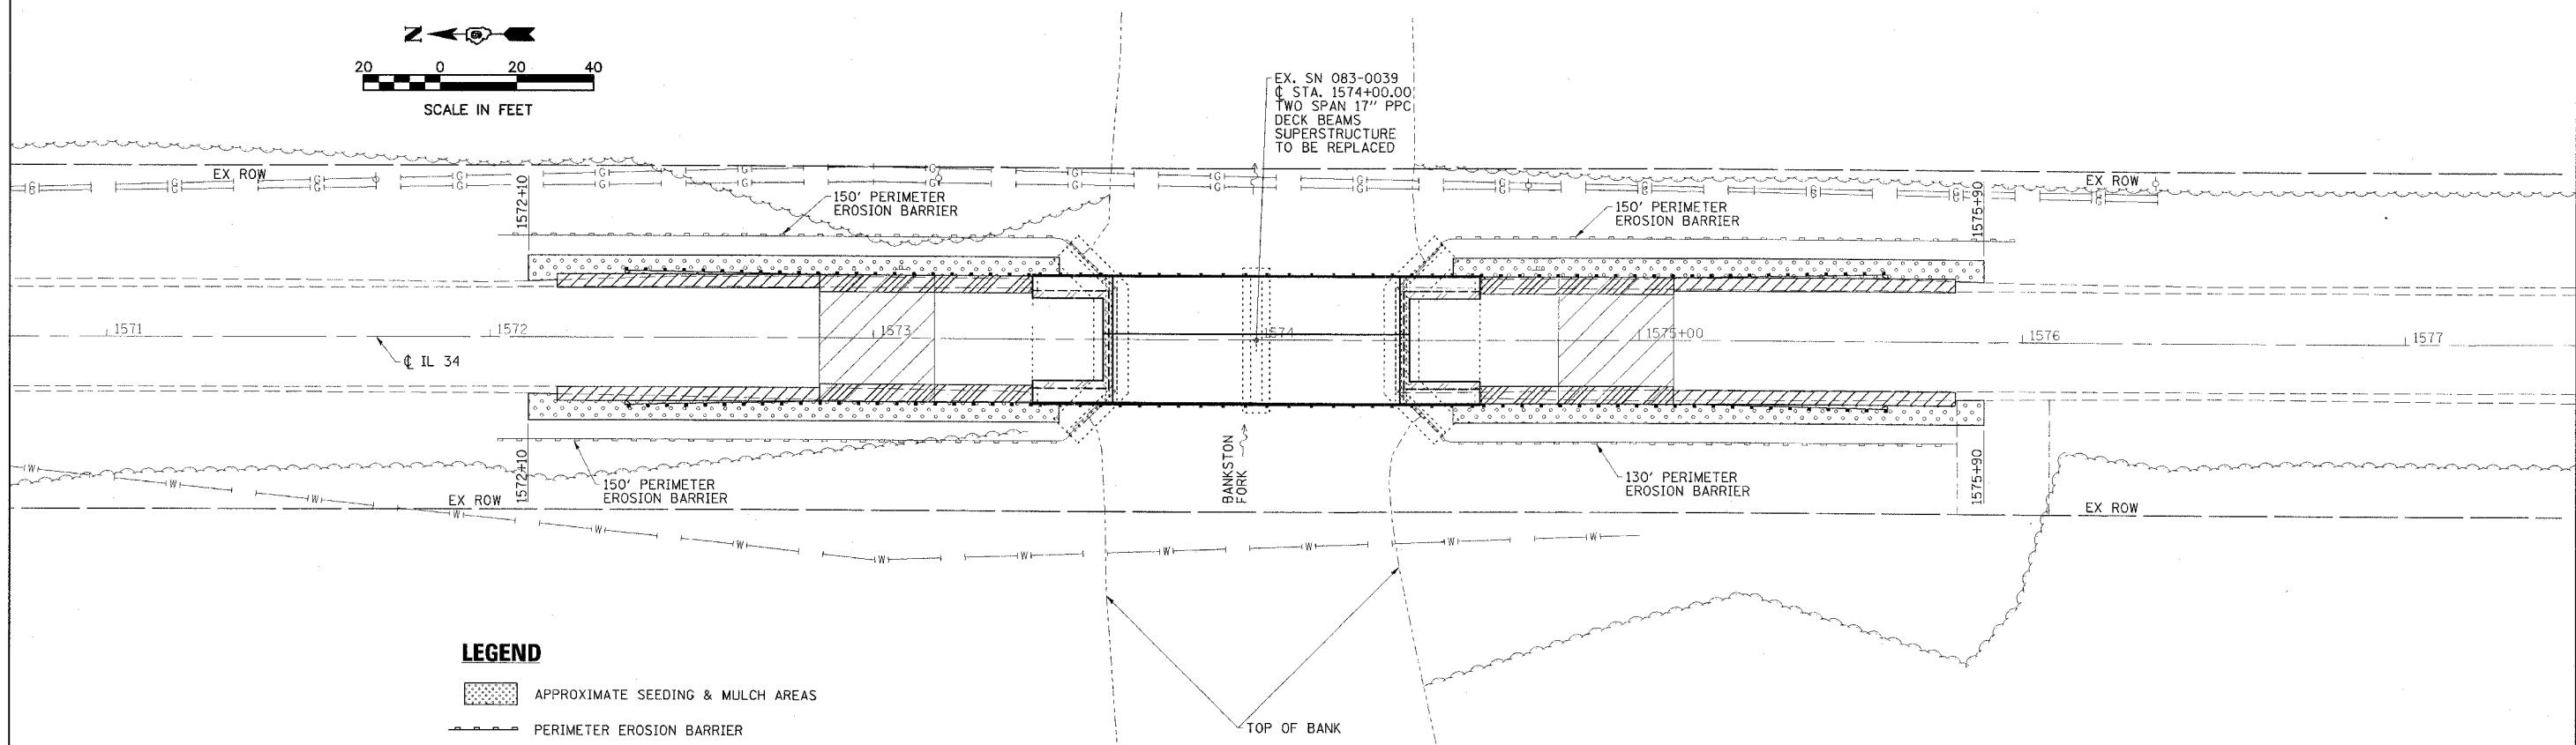

|                     |          |                  |                 |
|---------------------|----------|------------------|-----------------|
| CONTRACT NO. 78031  |          |                  |                 |
| FAP RTE             | SECTION  | COUNTY           | TOTAL SHEET NO. |
| 869                 | 105BR-3  | SALINE           | 118 21          |
| STA. 1571+00        |          | TO STA. 1577+00  |                 |
| FED. ROAD DIST. NO. | ILLINOIS | FED. AID PROJECT |                 |

 

**LEGEND**

APPROXIMATE SEEDING & MULCH AREAS  
 PERIMETER EROSION BARRIER

PLOT DATE = 02/08  
 PLOT SCALE = 1"=40'  
 PLOT SCALE REFERENCE = 02/08

|                   |     |       |  |
|-------------------|-----|-------|--|
| <b>ESCA</b>       |     |       |  |
| CONSULTANTS, INC. |     |       |  |
| DESIGNED BY:      | DAJ | 02/08 |  |
| DRAWN BY:         | JPC | 02/08 |  |
| CHECKED BY:       | MTD | 02/08 |  |
| APPROVED BY:      | RDP | 04/08 |  |

**EROSION CONTROL  
 AND DRAINAGE PLAN**  
 FAP RTE 869 (IL 34)  
 SECTION 105BR-3  
 SALINE COUNTY