
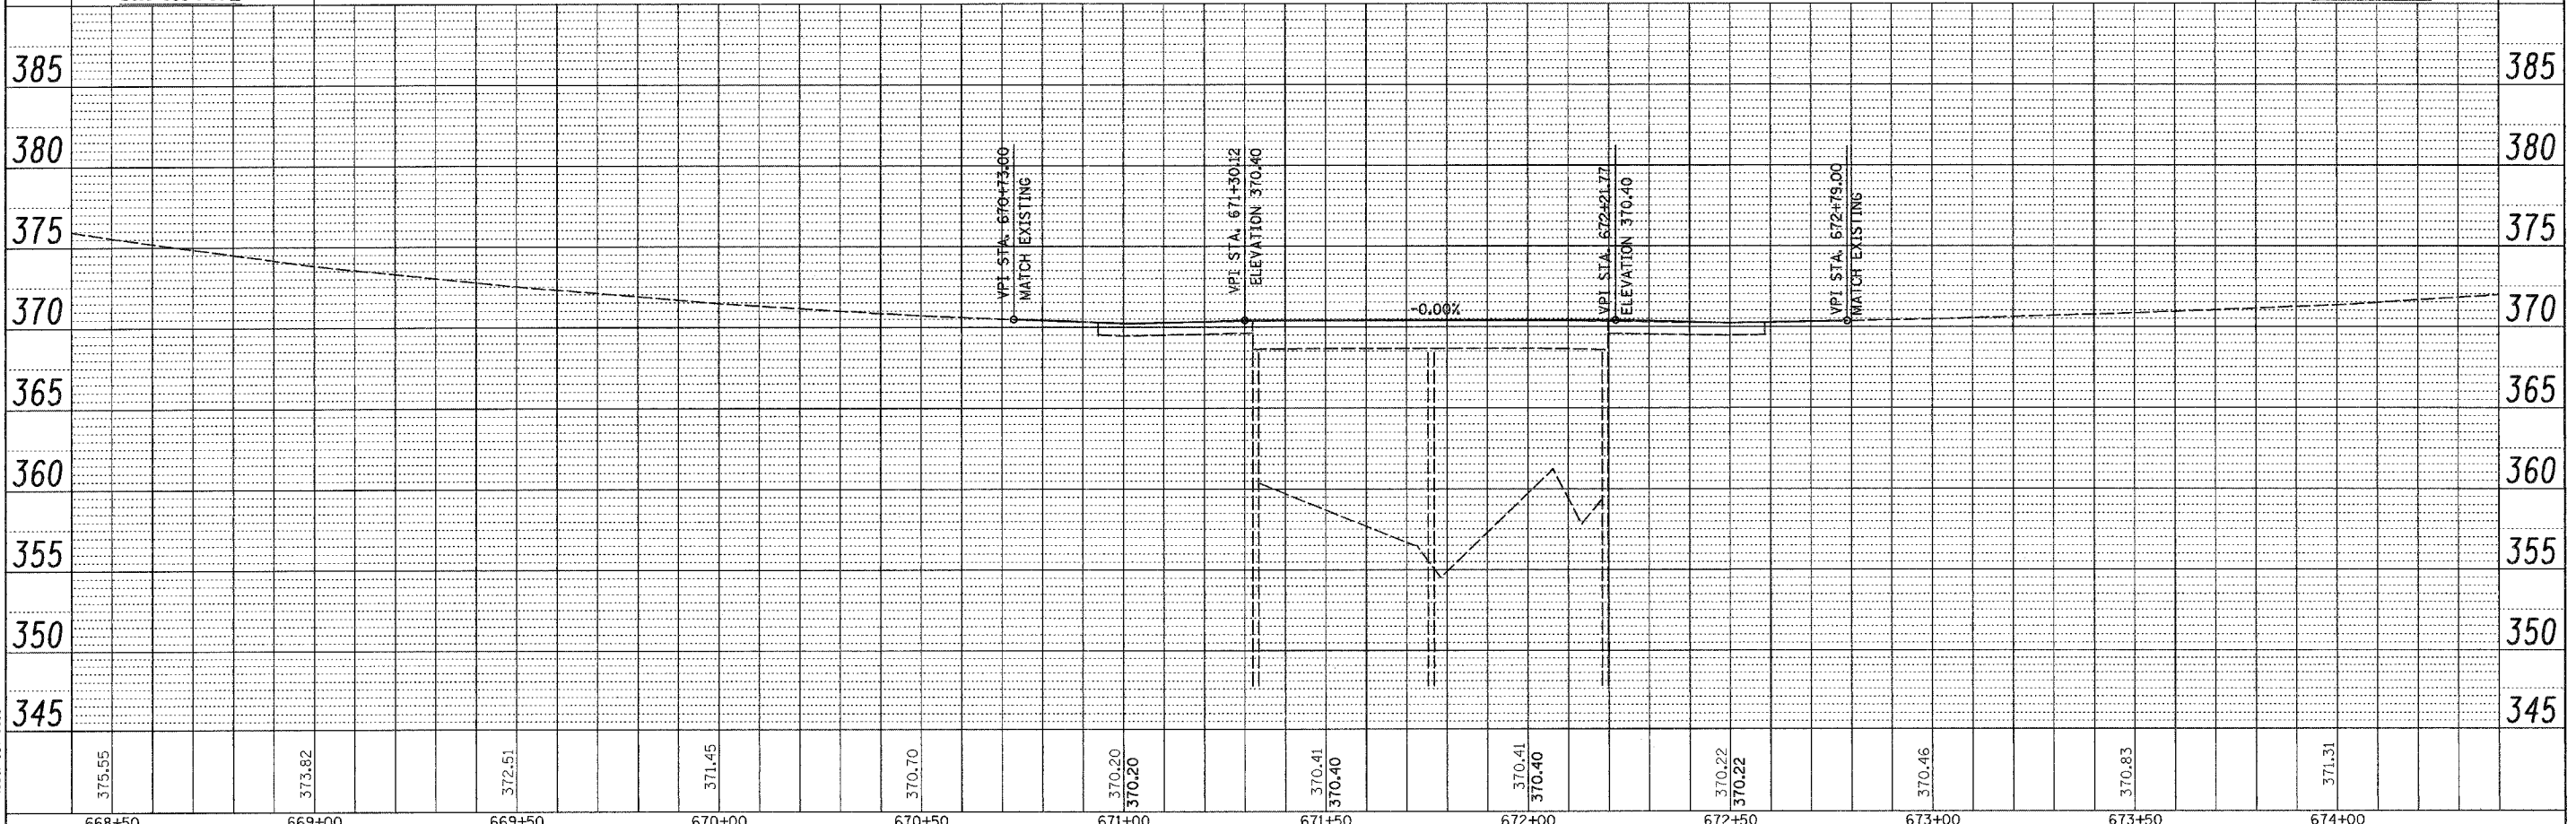


DATE: _____
 BY: _____
 SURVEYED: _____
 ALIGNED: _____
 CHECKED: _____
 DRAWN: _____
 IN CHARGE: _____
 PROJECT NO. _____
 SHEET NO. _____

DATE: _____
 BY: _____
 SURVEYED: _____
 GRADES CHECKED: _____
 CHECKED: _____
 IN CHARGE: _____
 PROJECT NO. _____
 SHEET NO. _____

EDSI
 ENGINEERING DESIGN SOURCE, INC.
 1000 W. BROADWAY
 CHESTERFIELD, MO. 63070
 SUITE 300
 (636) 537-5985

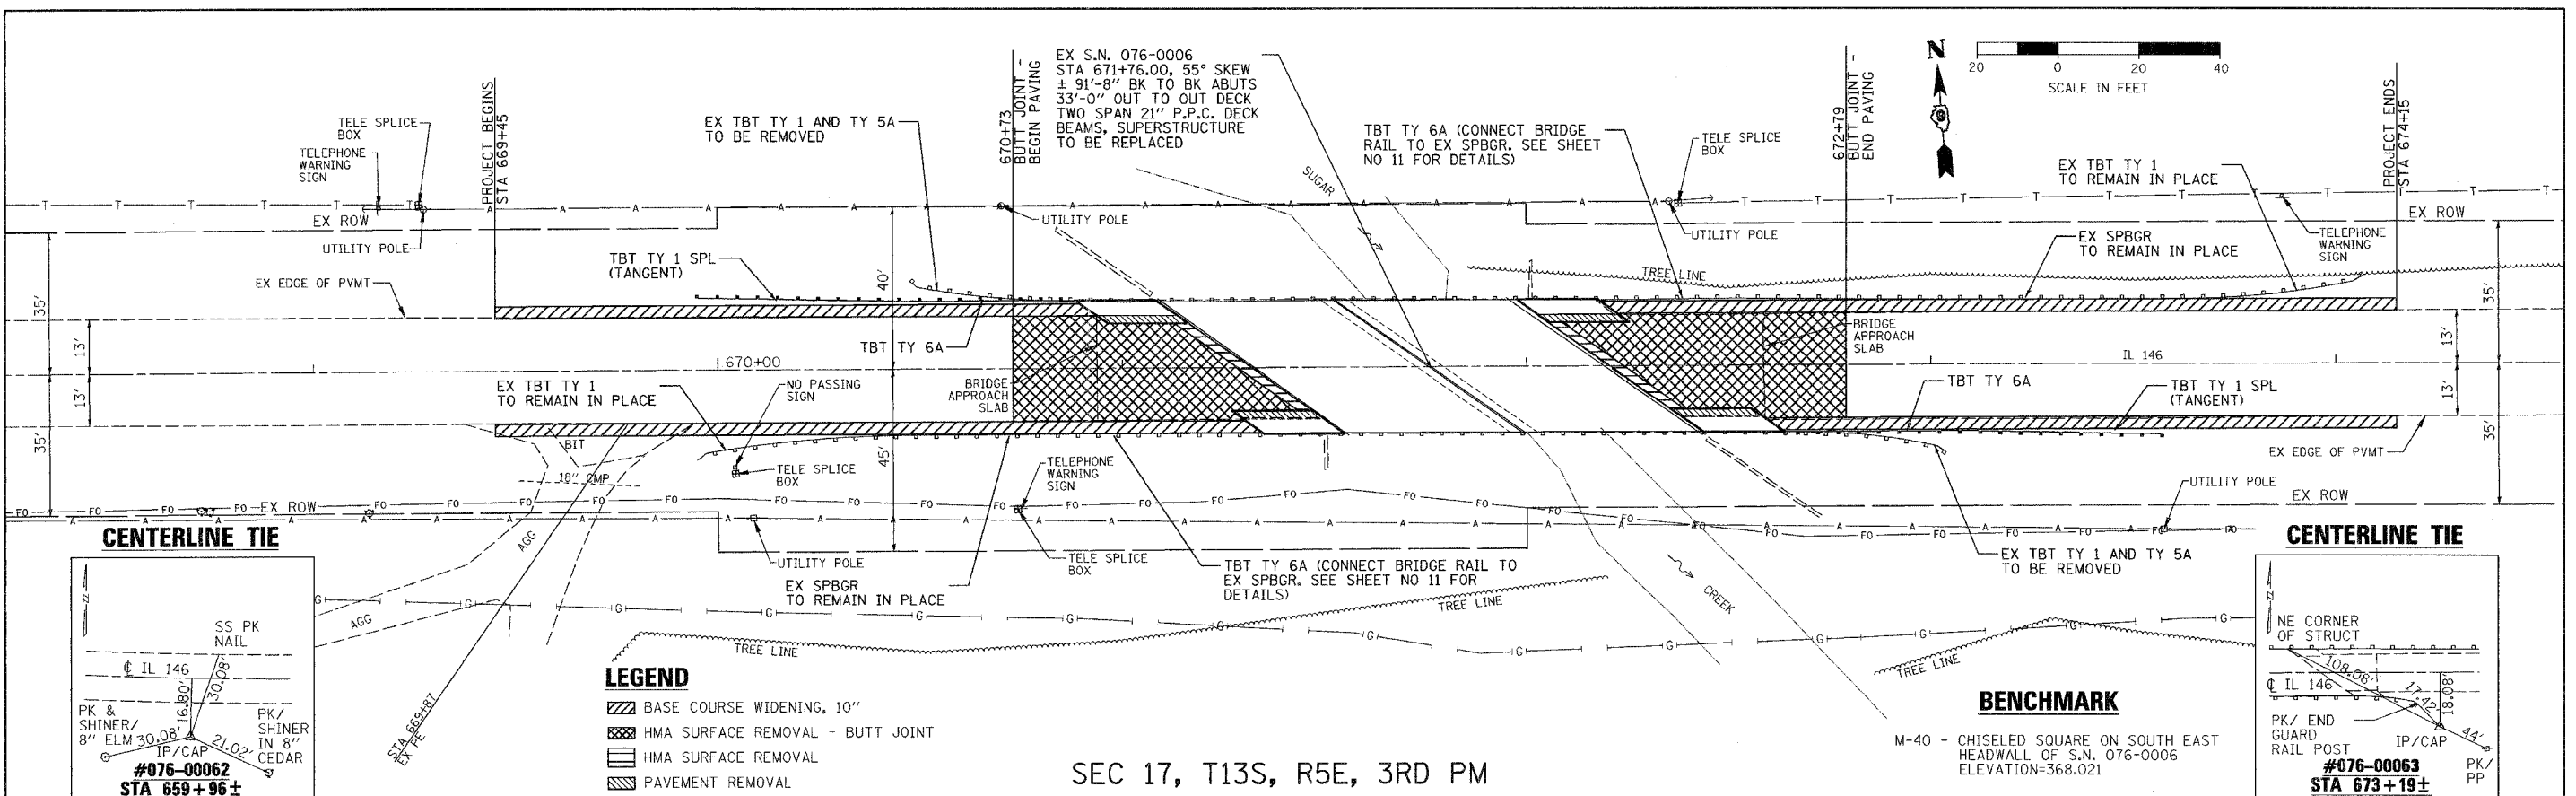

FILE NAME =	USER NAME = #USER#	DESIGNED - JAH	REVISED -
#FILES#		DRAWN - GDO	REVISED -
	PLOT SCALE = #SCALE#	CHECKED - JAH	REVISED -
	PLOT DATE = #DATE#	DATE -	REVISED -

STATE OF ILLINOIS
 DEPARTMENT OF TRANSPORTATION

FAP ROUTE 885 (IL 146) PLAN AND PROFILE

F.A.P. RTE. 885	SECTION 111BR-1	COUNTY POPE	TOTAL SHEETS 69	SHEET NO. 6
CONTRACT NO. 78033				
FED. ROAD DIST. NO. 7 ILLINOIS FED. AID PROJECT				

SCALE: 1"=20' SHEET NO. 1 OF 1 SHEETS STA. 668+50 TO STA. 674+00