


LEGEND

- PERIMETER EROSION BARRIER
- ▨ BASE COURSE WIDENING
- ▤ APPROXIMATE SEEDING AND MULCH AREAS

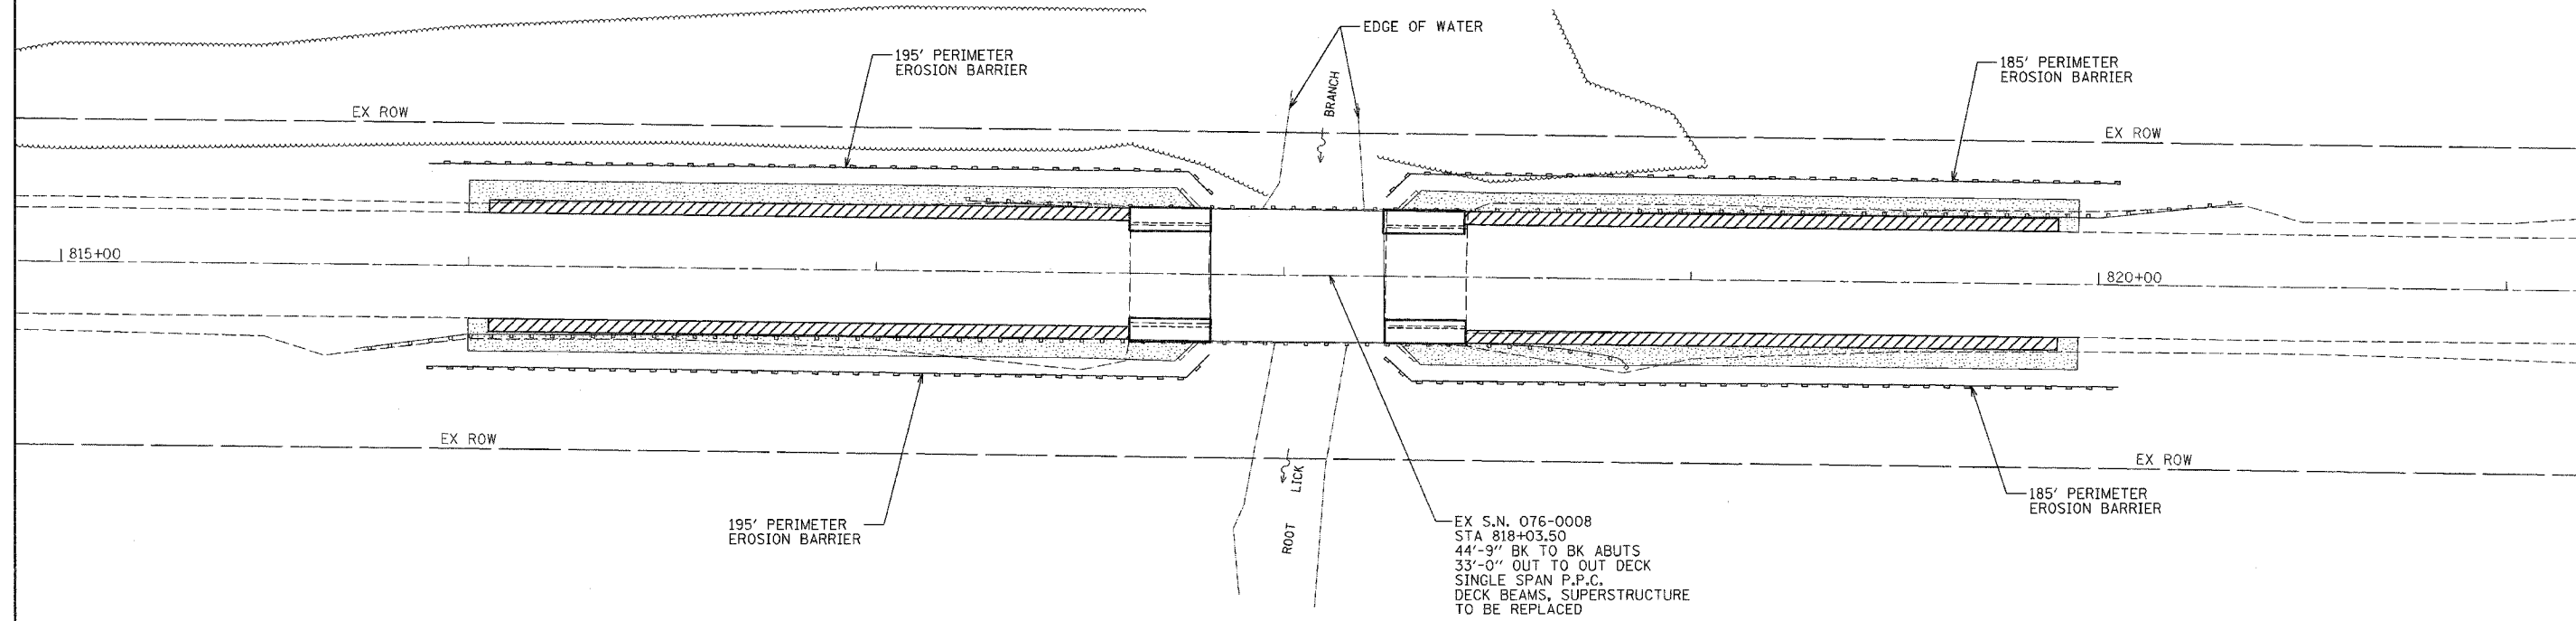

EDSI
 ENGINEERING DESIGN SOURCE, INC.
 16141 SWINGLEY RIDGE RD
 CHESTERFIELD, MO. 63017
 SUITE 300
 (636) 537-5585

FILE NAME =	USER NAME = #USER#	DESIGNED - JAH	REVISED -	STATE OF ILLINOIS DEPARTMENT OF TRANSPORTATION	FAP ROUTE 885 (IL 146) EROSION CONTROL PLAN	F.A.P. RTE. 885	SECTION 111BR-2	COUNTY POPE	TOTAL SHEETS 69	SHEET NO. 47		
#FILES#	PLOT SCALE = #SCALE#	DRAWN - GDO	REVISED -			SCALE: 1"=20'	SHEET NO. 1 OF 1 SHEETS	STA. 815+00	TO STA. 821+00	CONTRACT NO. 78033		
	PLOT DATE = #DATE#	CHECKED - JAH	REVISED -			FED. ROAD DIST. NO. 7 ILLINOIS FED. AID PROJECT						
		DATE -	REVISED -									