




# PLANS FOR FEDERAL AID SIDEWALK PROJECT CITY OF GENESEO FAU 5679 SOUTH CHICAGO ST. CITY PARK SECTION 05-00061-00-SW PROJECT NO. HPP-0456(002) JOB NO. C-92-052-06

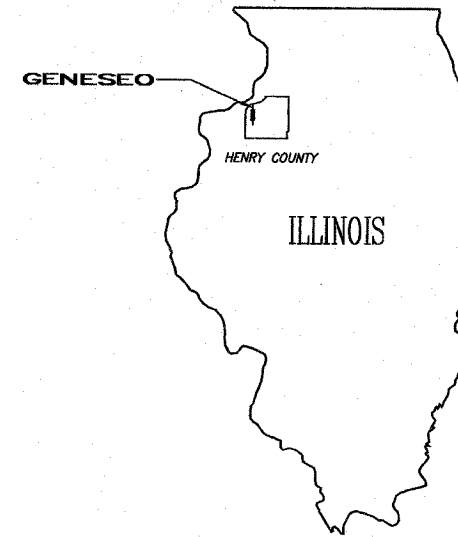


LOCATION OF PROJECT INDICATED THUS:

NET LENGTH OF S. CHICAGO ST. = 3,877 FEET (0.734 MILES)

SCALES: Plan & Profile 1" = 20'

INDEX OF SHEETS	
Sheet No.	Title
1	Cover Sheet
2-3	Summary & Schedule of Quantities, Typical Sections
4-10	Plan & Profile Sheets—Chicago Street
11-12	Plan & Profile Sheets—City Park
13-15	Cross Section Sheets—Chicago Street
16-17	Cross Section Sheets—City Park

STANDARDS	
STD. NO.	Title
280001-04	TEMPORARY EROSION CONTROL SYSTEM
424001-05	SIDEWALK RAMPS ACCESSIBLE TO THE DISABLED
701011-01	OFF-RD MOVING OPERATIONS, 2L, 2W DAY ONLY
701801-03	LANE CLOSURE MULTILANE 1 W OR 2 W CROSSWALK OR SIDEWALK CLOSURE
701901	TRAFFIC CONTROL DEVICES
720011	METAL POSTS FOR SIGNS, MARKERS & DELINEATORS
728001	TELESCOPING STEEL SIGN SUPPORT
729001	APPLICATIONS OF TYPES A & B METAL POSTS (FOR SIGNS & MARKERS)

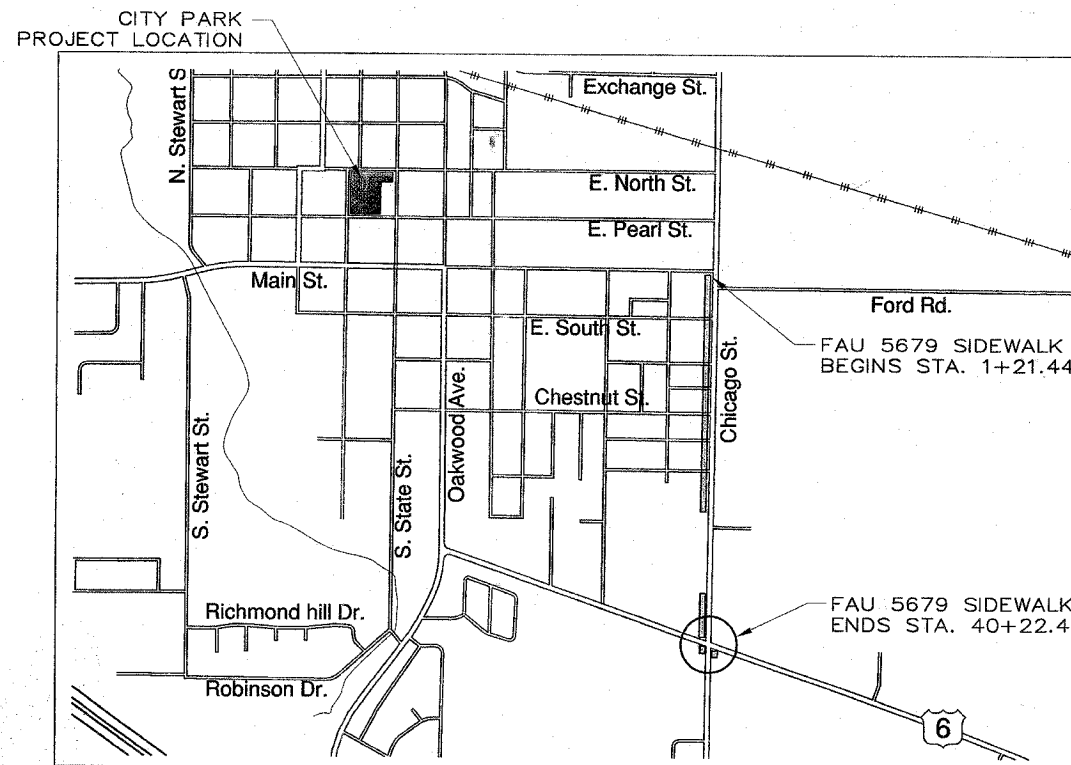

LOCATION MAP  
NOT TO SCALE

AGENCY RESPONSIBLE FOR LETTING	
Approved	 City of Geneseo, Street Superintendent
Passed	February 11, 2008  District 2 Engineer of Local Roads & Streets
Releasing for Bid Based on Limited Review	February 11, 2008  Deputy Director of Highways, Region 2 Engineer

WARNING



CALL BEFORE  
YOU DIG

GENESEO TOWNSHIP  
T. 17N., R. 3E., SEC. 21 & 28

CONTRACT NO. 85418

"MISSMAN, STANLEY & ASSOCIATES (MSA) HAS ADOPTED SAFETY PROCEDURES FOR ITS EMPLOYEES WHO PROVIDE PROFESSIONAL ENGINEERING AND SURVEYING SERVICES. A COPY OF THESE PROCEDURES IS AVAILABLE FROM THE SAFETY OFFICER. MSA PERSONNEL ARE NOT TRAINED IN CONTRACTOR (CONSTRUCTION) SAFETY AND COMPLIANCE PROCEDURES. THE METHODS & MEANS TO COMPLY WITH CONSTRUCTION SITE SAFETY ARE THE SOLE RESPONSIBILITY OF THE CONTRACTOR."



I HEREBY CERTIFY THAT THESE PLANS WERE PREPARED BY ME OR UNDER MY DIRECT SUPERVISION AND THAT I AM A DULY LICENSED PROFESSIONAL ENGINEER UNDER THE LAWS OF THE STATE OF ILLINOIS.  
B. J. Verdun      02/11/08  
BRIAN J. VERDUN      DATE  
LIC. NO. 062-056081      EXPIRES 11-30-07



PREPARED BY:  
**Missman**  
STANLEY & ASSOCIATES, P.C.  
ROCK ISLAND, ILLINOIS  
Civil Engineering • Surveying • Environmental Services  
Rock Island, Illinois • Rockford, Illinois • Bettendorf, Iowa • Des Moines, Iowa  
(309) 798-7944 FAX (309) 798-7921