


NO.	DATE	DESCRIPTION
1	8-6-07	IDOT REVIEW
2	9-26-07	IDOT REVIEW
3	11-14-07	IDOT REVIEW
4	12-17-07	IDOT FINAL REVIEW

Missman
STANLEY & ASSOCIATES, P.C.

Civil Engineering/Environmental Services/GIS/Landscape Architecture/Surveying
1011 27th Avenue
Rock Island, Illinois 61201-6040
Phone (309) 788-7644 Fax (309) 788-7691

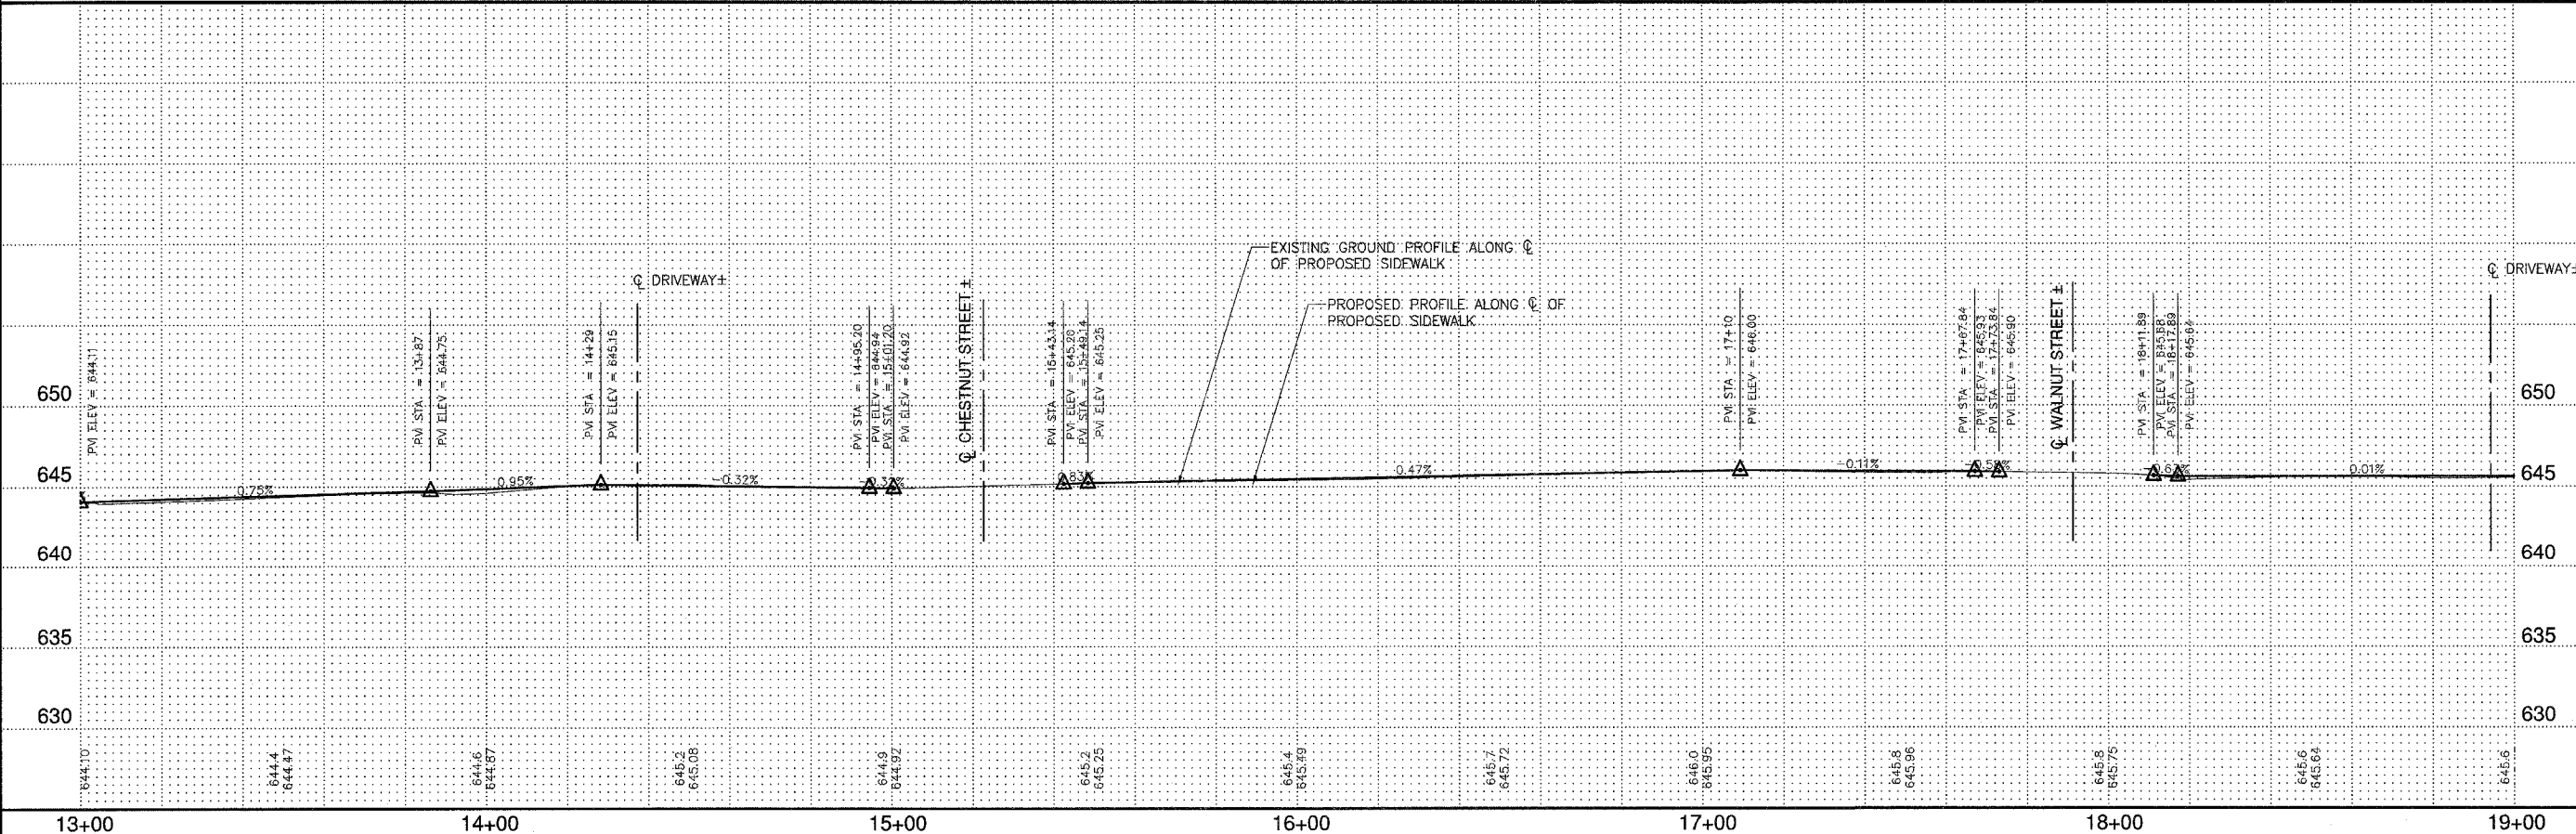

SOUTH CHICAGO ST. SIDEWALK
Geneseo, Illinois

PLAN AND PROFILES

Missman Project No:
A07-L019

File Name:
CS 101 SHEETS.dwg

© COPYRIGHT 2003
ALL RIGHTS RESERVED

Drawn By: SJD
Checked By: BJV
Date: JULY 2007