


REVISIONS	
NO.	DESCRIPTION
1	IDOT REVIEW
2	IDOT REVIEW
3	IDOT REVIEW
4	IDOT FINAL REVIEW

**Missman & Associates, P.C.**  
 STANLEY & ASSOCIATES, P.C.  
 Civil Engineering/Environmental Services-GIS-Landscape Architecture-Surveying  
 1011 27th Avenue  
 Rock Island, Illinois 61201-6040  
 Phone (309) 788-7844 Fax (309) 788-7891

NOTE:  
 1% CROSS SLOPE  
 DRAINS TO STREET  
 STA. 1+21.44-STA. 23+06.52,  
 STA. 38+84.89-STA. 39+21.91  
 STA. 39+76.95-STA. 40+22.42  
 1% CROSS SLOPE  
 DRAINS AWAY FROM STREET  
 STA. 32+79.23-STA. 37+94.56

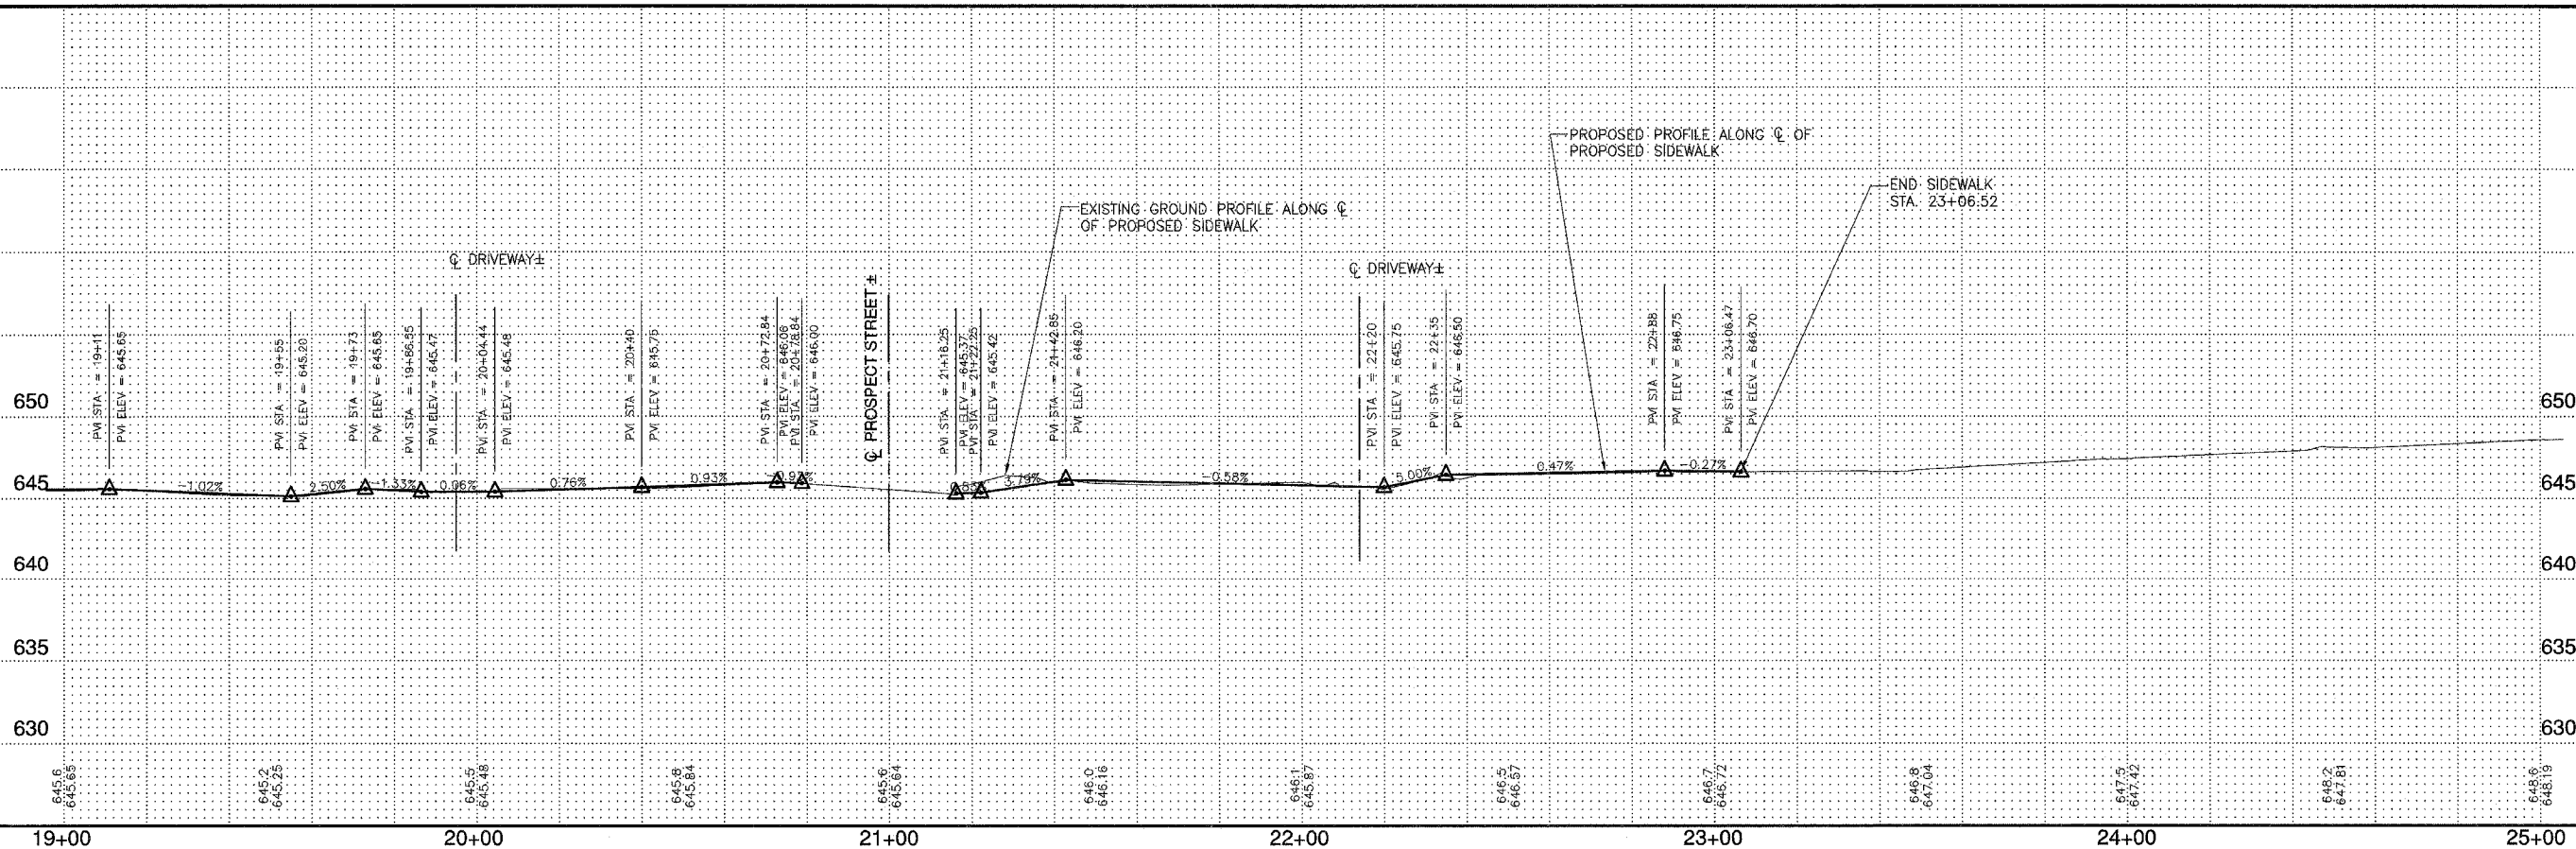

**SOUTH CHICAGO ST. SIDEWALK**  
 Geneseo, Illinois

**PLAN AND PROFILES**

Missman Project No: A07-L019  
 File Name: CS 101 SHEETS.dwg  
 © COPYRIGHT 2003 ALL RIGHTS RESERVED  
 Drawn By: SJD  
 Checked By: BJV  
 Date: JULY 2007

Sheet 7 of 17