


REVISIONS	
No.	DESCRIPTION
1	IDOT REVIEW
2	IDOT REVIEW
3	IDOT REVIEW
4	IDOT FINAL REVIEW

Missman
STANLEY & ASSOCIATES, P.C.

Civil Engineering • Environmental Services • GIS • Landscape Architecture • Surveying
Rock Island, Illinois 61201-6040
1011 27th Avenue
Phone (309) 788-7644 Fax (309) 788-7691

NOTE:
1% CROSS SLOPE
DRAINS TO STREET
STA. 1+21.44—STA. 23+06.52,
STA. 38+84.89—STA. 39+21.91
STA. 39+76.95—STA. 40+22.42
1% CROSS SLOPE
DRAINS AWAY FROM STREET
STA. 32+79.23—STA. 37+94.56

Henry L. Pritchard Family Trust
Lenora I. Pritchard, Trustee
P.O. Box 147
Geneseo, IL 61254

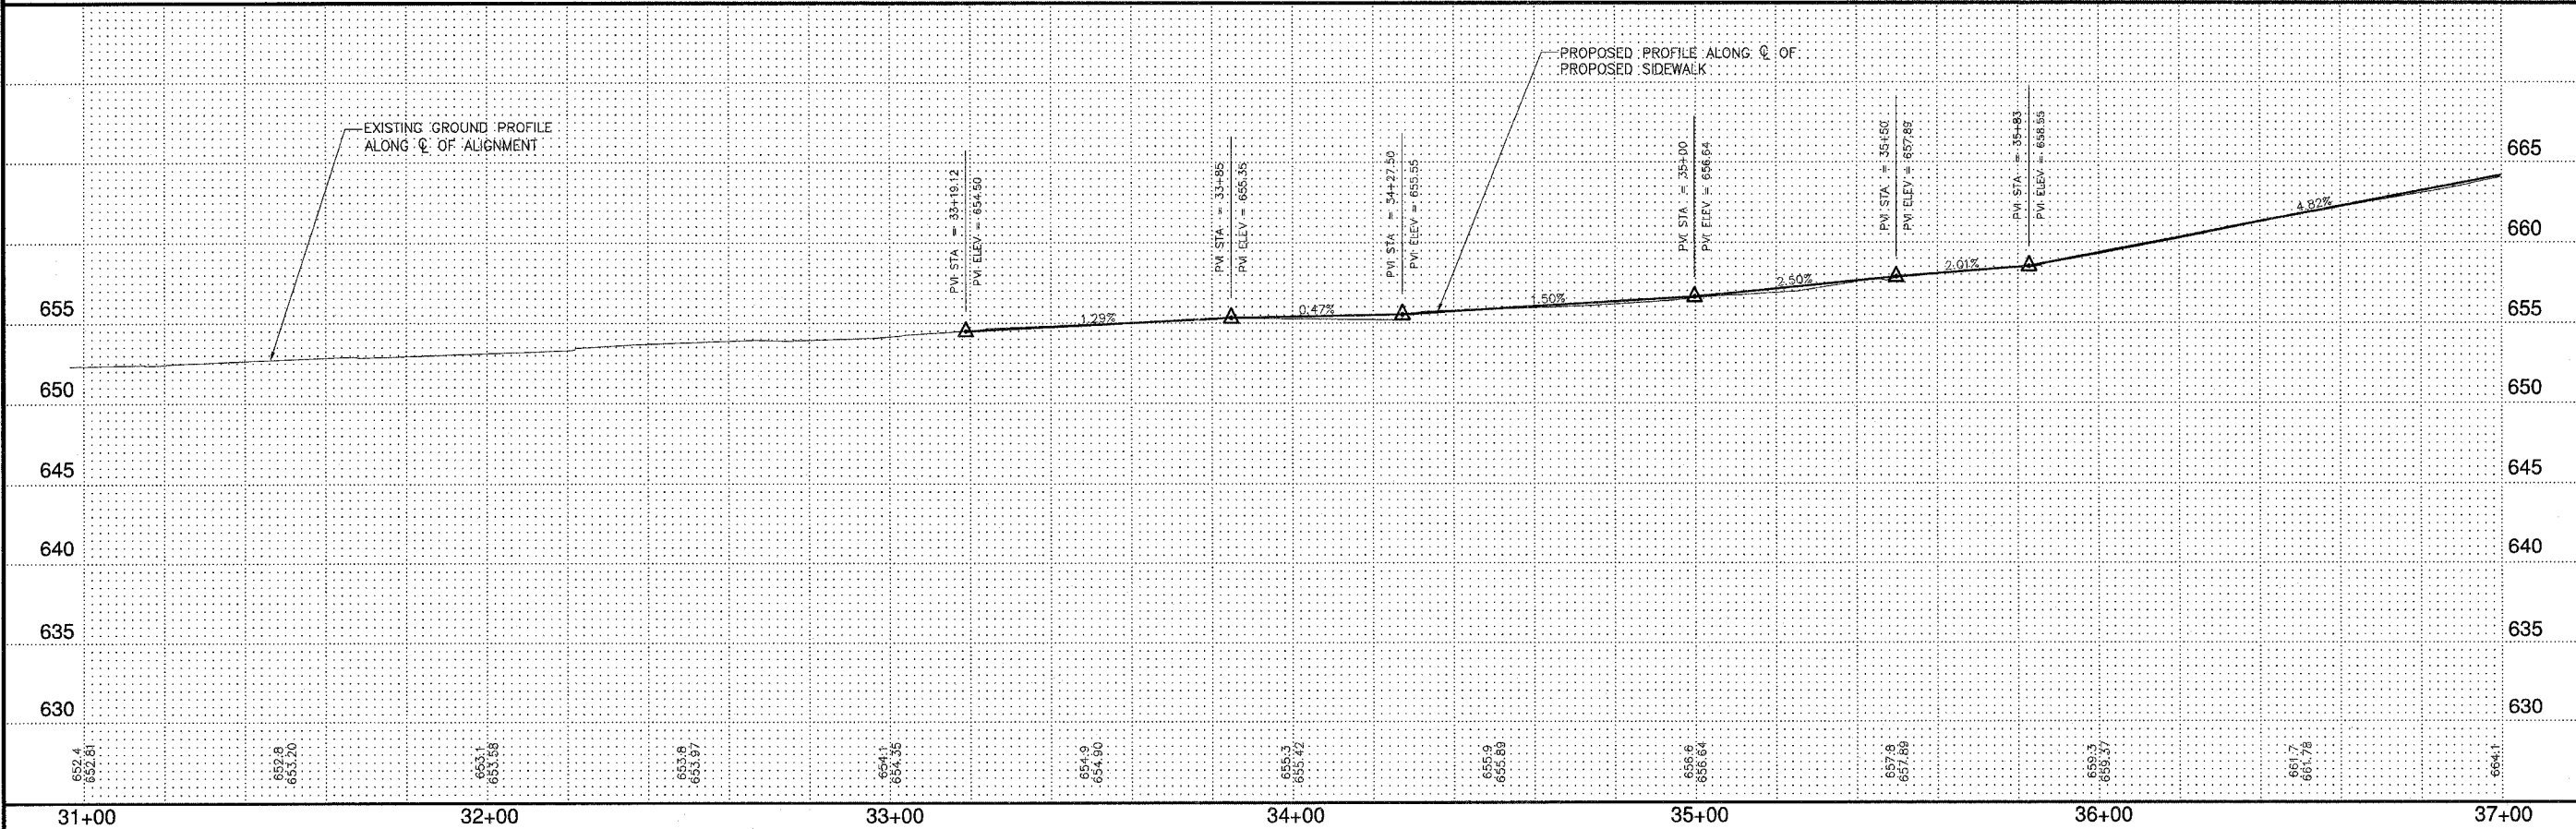

SOUTH CHICAGO ST. SIDEWALK
Geneseo, Illinois
PLAN AND PROFILES

Missman Project No:
A07-L019
File Name:
CS 101 SHEETS.dwg
© COPYRIGHT 2003
ALL RIGHTS RESERVED
Drawn By: SJD
Checked By: BJV
Date: JULY 2007