


REVISIONS	
No.	DESCRIPTION
1	IDOT REVIEW
2	IDOT REVIEW
3	IDOT REVIEW
4	IDOT FINAL REVIEW

Missman
STANLEY & ASSOCIATES, P.C.

Civil Engineering-Environmental Services-GIS-Landscape Architecture-Surveying
1011 27th Avenue
Rock Island, Illinois 61201-6040
Phone (309) 788-7844
Fax (309) 788-7691

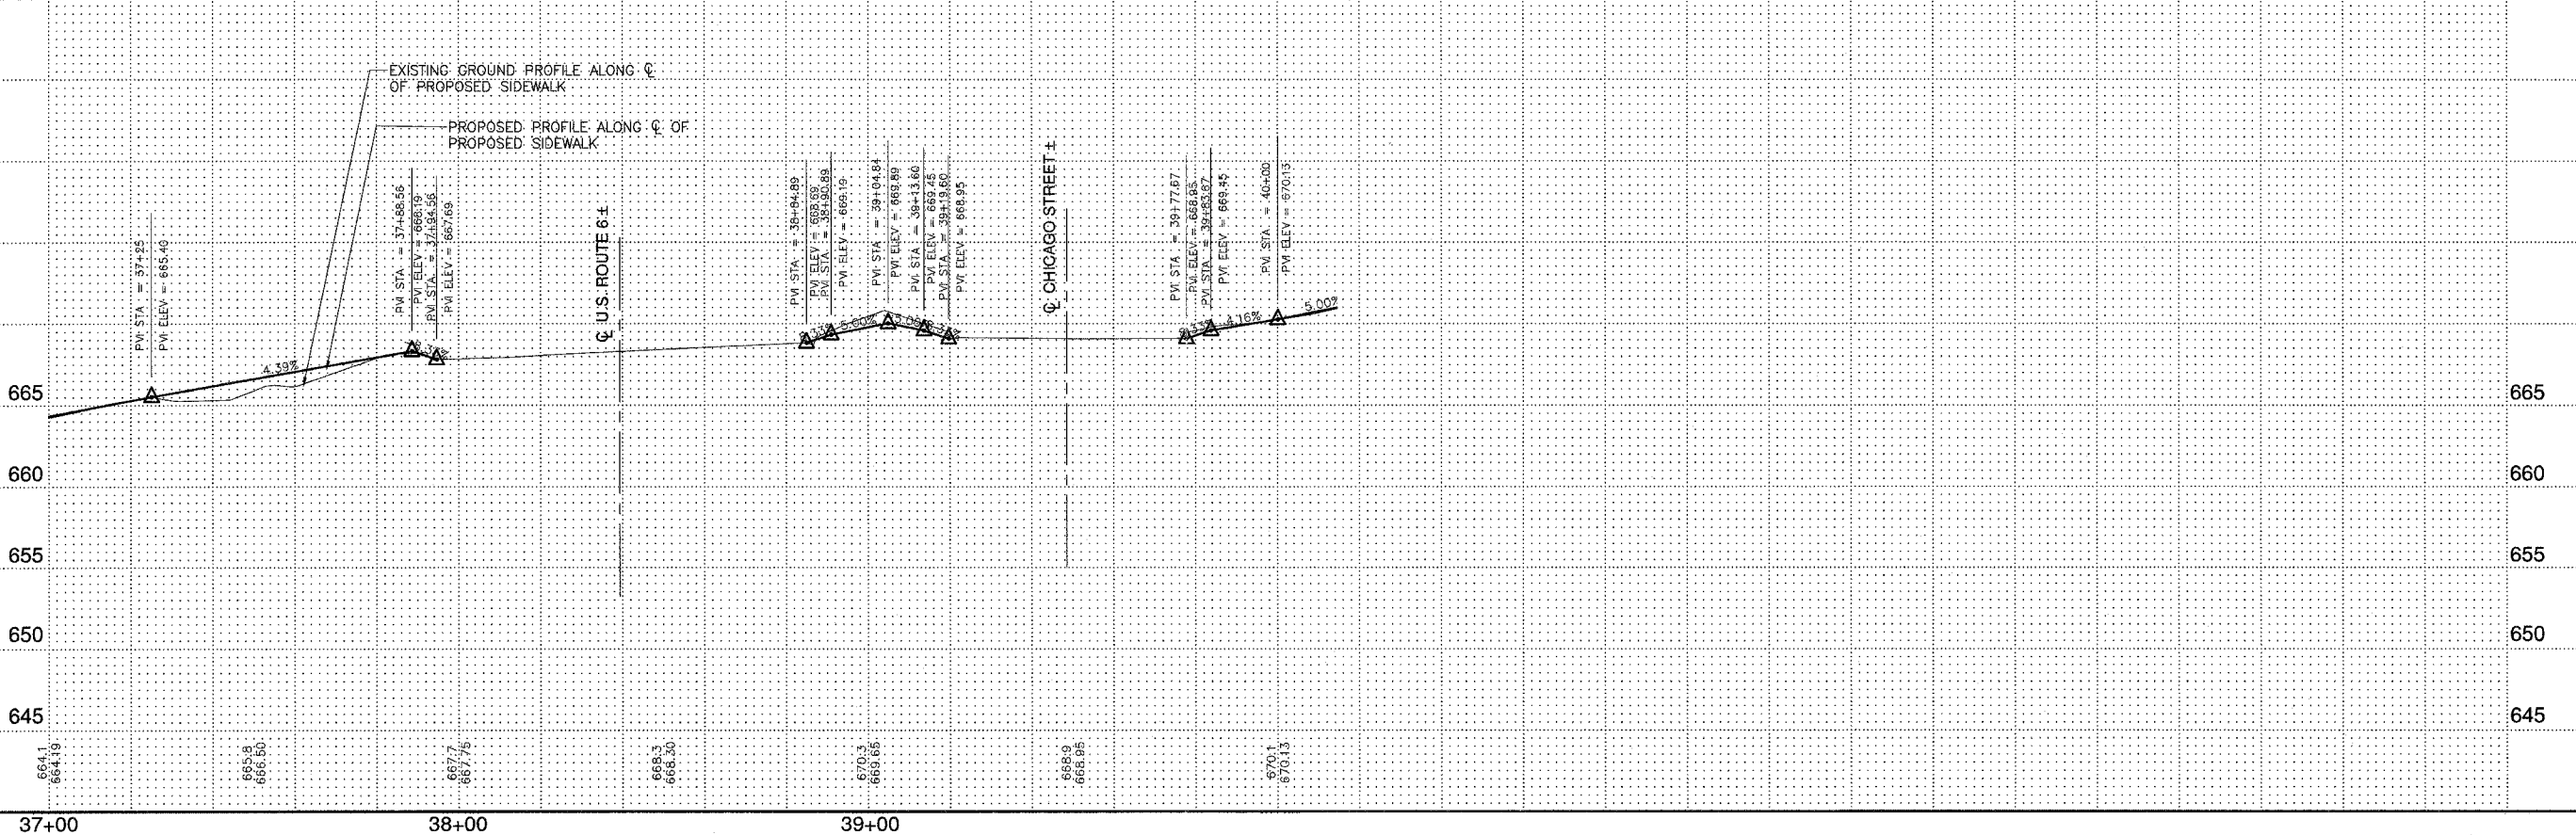

SOUTH CHICAGO ST. SIDEWALK
Geneseo, Illinois

PLAN AND PROFILES

Missman Project No: A07-L019
File Name: CS 101 SHEETS.dwg
© COPYRIGHT 2003 ALL RIGHTS RESERVED
Drawn By: SJD
Checked By: BJV
Date: JULY 2007

Sheet 10 of 17