

# STATE OF ILLINOIS DEPARTMENT OF TRANSPORTATION PLANS FOR PROPOSED LOCAL AGENCY IMPROVEMENT FEDERAL URBAN PROJECT


STATE NO.	PROJECT	COUNTY	SHEET	TOTAL SHEETS
F.A.U. 6755		TAZEWELL	39	1
*04-00114-00-PV CONTRACT NO. 89351				

### INDEX OF SHEETS

SHEET NO.	DESCRIPTION
1	COVER SHEET, INDEX OF SHEETS, LIST OF STANDARDS
2	TYPICAL SECTIONS
3	SUMMARY OF QUANTITIES
4	QUANTITIES NOT OTHERWISE SHOWN
5	CONSTRUCTION PHASING AND TRAFFIC CONTROL
6-11	PLAN & PROFILE SHEETS - W. COURTLAND ST.
12-13	PLAN & PROFILE SHEETS - VETERANS RD.
14	OVERALL EROSION CONTROL PLAN
15	RIGHT-OF-WAY PLAN
16	JOINTING DETAILS
17-18	PAVEMENT MARKINGS, STREET LIGHTS AND SIGNAGE PLANS
19-20	STORM SEWER PROFILES
21	INTERSECTION & ISLAND DETAILS
22-23	MISCELLANEOUS CONSTRUCTION DETAILS
24-39	CROSS SECTIONS, W. COURTLAND ST. AND VETERANS RD.


PLAN	1" = 20'	
PROFILE HOR.	1" = 20'	
PROFILE VERT.	1" = 2'	
CROSS SECTIONS HOR.	1" = 5'	
CROSS SECTIONS VERT.	1" = 2'	

## F.A.U. ROUTE 6755 TAZEWELL COUNTY SECTION 04-00114-00-PV PROJECT M-5093-112 VILLAGE OF MORTON, ILLINOIS

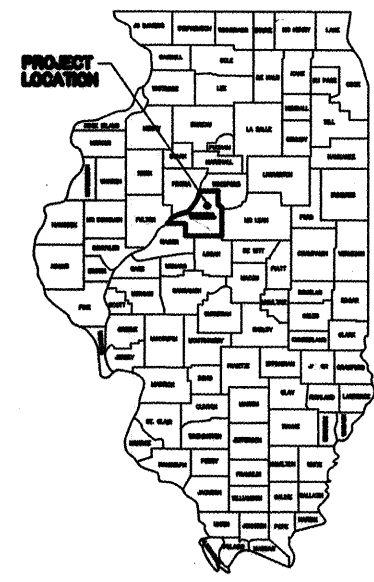

### LIST OF CONSTRUCTION STANDARDS

280001-04	TEMPORARY EROSION CONTROL
482011-03	HMA SHOULDER STRIPS/ SHOULDERS WITH RESURFACING OR WIDENING AND RESURFACING PROJECTS
542301-01	PRECAST REINFORCED CONCRETE FLARED END SECTIONS
542306-01	PRECAST REINFORCED CONCRETE ELLIPTICAL FLARED END SECTIONS
606001-03	CONC. CURB & COMB. CONC. CURB & GUTTER
606301-03	P.C. CONCRETE ISLANDS AND MEDIANS
666001	RIGHT OF WAY MARKERS
667101	PERMANENT SURVEY MARKERS
701301-02	LANE CLOSURE, 2L, 2W, SHORT TIME OPERATIONS
701311-02	LANE CLOSURE, 2L, 2W, MOVING OPERATIONS, DAY ONLY
701501-04	URBAN LANE CLOSURE, 2L, 2W UNDIVIDED
701901	TRAFFIC CONTROL DEVICES
720001	SIGN PANEL MOUNTING DETAILS
720006-01	SIGN PANEL ERECTION DETAILS
780001-01	TYPICAL PAVEMENT MARKINGS
B.L.R. 17-3	TRAFFIC CONTROL DEVICES - DAY LABOR CONSTRUCTION

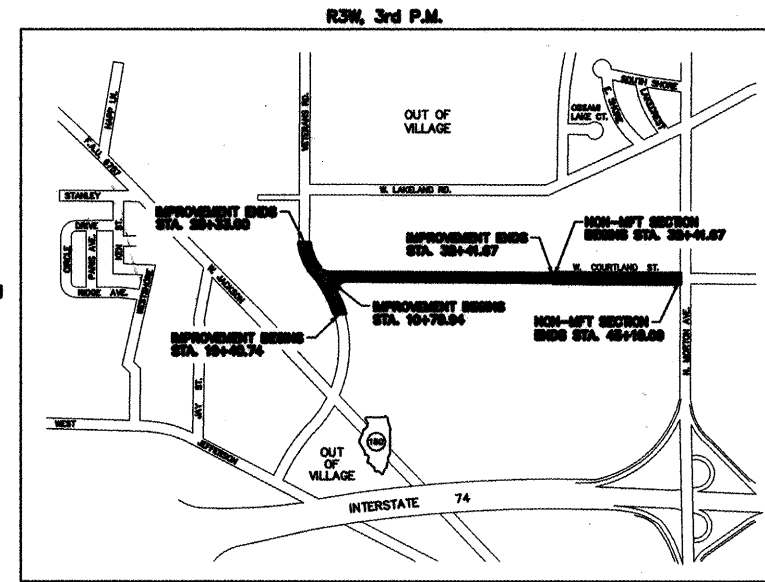

LOCATION SKETCH

#### NET LENGTH OF PROJECT

W. COURTLAND ST. :	2,161.73 LIN. FT. = 0.409 MILES
W. COURTLAND ST. : (NON-MFT) :	1,277.42 LIN. FT. = 0.242 MILES
VETERANS RD. :	892.26 LIN. FT. = 0.169 MILES
<b>PROJECT TOTAL:</b>	<b>4,331.41 LIN. FT. = 0.820 MILES</b>

	W. COURTLAND ST.	VETERANS RD.
FUNCTIONAL CLASSIFICATION:	COLLECTOR	LOCAL ROAD
ADT:	8,450 (2001); 11,380 (2021)	1,475 (2008); 6,900 (2028)
DESIGN SPEED:	35 MPH	35 MPH
POSTED SPEED:	35 MPH	35 MPH
VEHICLE MIX:	PV= 95% SU= 4% MU= 1%	PV= 95% SU= 4.0% MU= 1.0%

COMMITMENTS:  
JOB NO. C-94-073-04

PROPOSED IMPROVEMENTS CONSISTS OF CONSTRUCTING 10" REINFORCED PORTLAND CEMENT CONCRETE PAVEMENT, CURB & GUTTER, STORM SEWERS, PAVEMENT MARKINGS AND STREET LIGHTS ON PROPOSED W. COURTLAND ST., AND MILLING AND RESURFACING EXISTING W. COURTLAND ST. FROM N. MORTON AVE. TO THE WESTERLY DEAD END. THE NEW IMPROVEMENT SHALL BE CONSTRUCTED WITH THE WORK AREA CLOSED TO TRAFFIC. THE IMPROVEMENT TO EXISTING W. COURTLAND ST. SHALL BE MADE UNDER TRAFFIC.

QC/QA CONCRETE PROJECT

**VILLAGE OFFICIALS**  
NORMAN DURLINGER, PRESIDENT  
JOE NOHL, VILLAGE CLERK

#### BOARD OF TRUSTEES

- GINGER HERMANN
- TONY HUETTE
- JEFF KAUFMAN
- STEPHEN E. NEWHOUSE
- DARRELL VERLING
- BETSY YARCHO

J.U.L.I.E. 800-892-0123

STATE OF ILLINOIS  
DEPARTMENT OF TRANSPORTATION

PASSED 4-10 2008

*Derek C. Pineda*  
DISTRICT FOUR ENGINEER OF  
LOCAL ROADS & STREETS

RELEASING FOR  
BID BASED ON  
LIMITED REVIEW April 10 2008

*[Signature]*  
DEPUTY DIRECTOR OF HIGHWAYS,  
REGION THREE ENGINEER

PLANS PREPARED BY  
AUSTIN ENGINEERING CO., INC.  
PEORIA, ILLINOIS

BY: *W. Franklin Sturm*  
W. FRANKLIN STURM, P.E.  
LIC. EXP. DATE 11/30/08

DATE: 4/10/08



DEPARTMENT OF PUBLIC WORKS  
VILLAGE OF MORTON, ILLINOIS

APPROVED *Robert C. [Signature]*  
SUPERINTENDENT OF PUBLIC WORKS

DATE: 4/8/08