

LEGEND:


- ONE-WAY CRYSTAL MARKER
- ONE-WAY AMBER MARKER
- TWO-WAY AMBER MARKER

TOPSOIL FURNISH AND PLACE, 6"
SEEDING CLASS 2A
EROSION CONTROL BLANKET


TOPSOIL FURNISH AND PLACE, 6"
SEEDING CLASS 4 (MOD.)
EROSION CONTROL BLANKET

TREE SHORT NAME	NO. OF TREES	TREE FULL NAME & SIZE
GT	10	TREE, GLEDITSIA TRICANTHOS INERMIS SKYLINE (SYKLINE THORNLESS COMMON HONEYLOCUST), 2" CALIPER, BALLED AND
AL	50	TREE, AMELANCHIER LAEVIS (ALLEGHENY SERVICEBERRY), 5' HEIGHT, CLUMP FORM, BALLED AND BURLAPPED
QA	22	TREE, QUERCUS ALBA (WHITE OAK), 2" CALIPER, BALLED AND BURLAPPED

G:\Projects\ILLINOIS Department of Transportation\VTB 162 - Item 7 - Various Various\Work Order No. 11 (South) US 20 et. IL 47 & IL 72\Civil\Cadd Sheets\0160709-shr-pmk-1-landscape.dgn

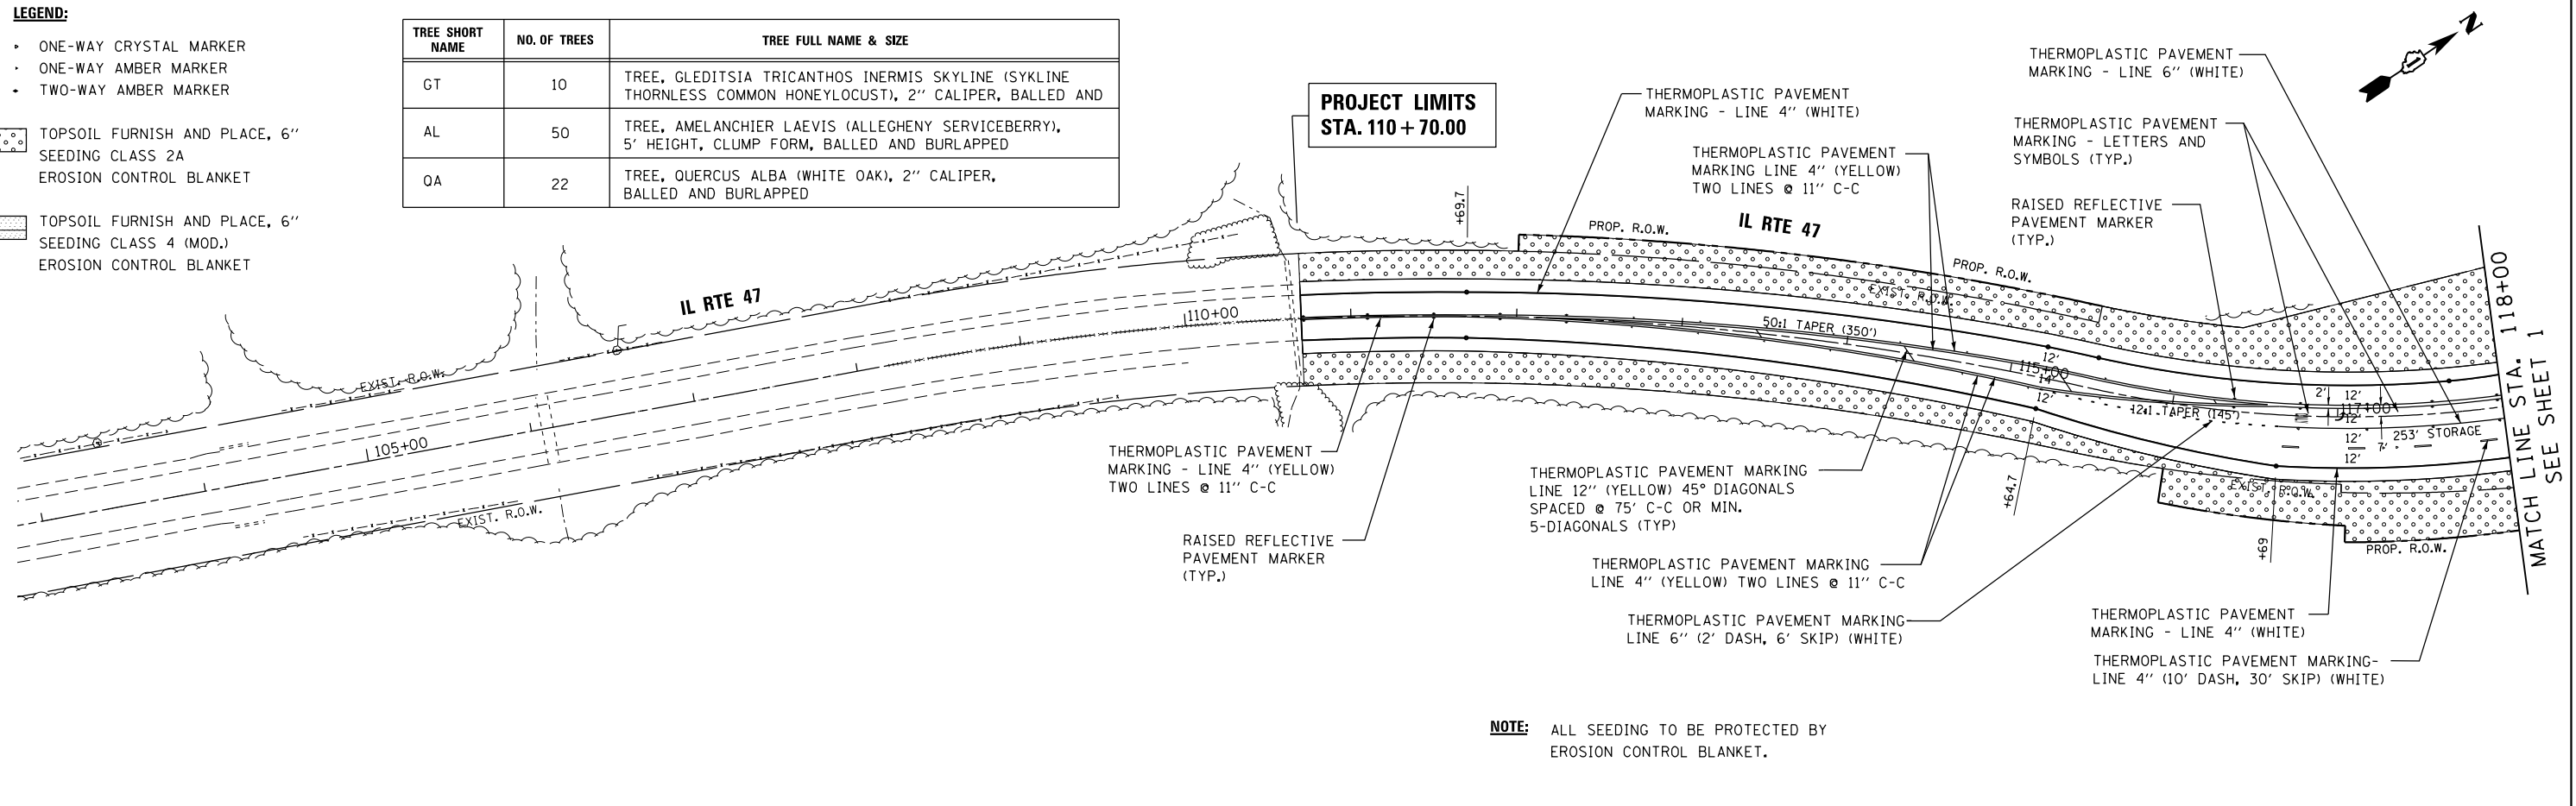

NOTE: ALL SEEDING TO BE PROTECTED BY EROSION CONTROL BLANKET.

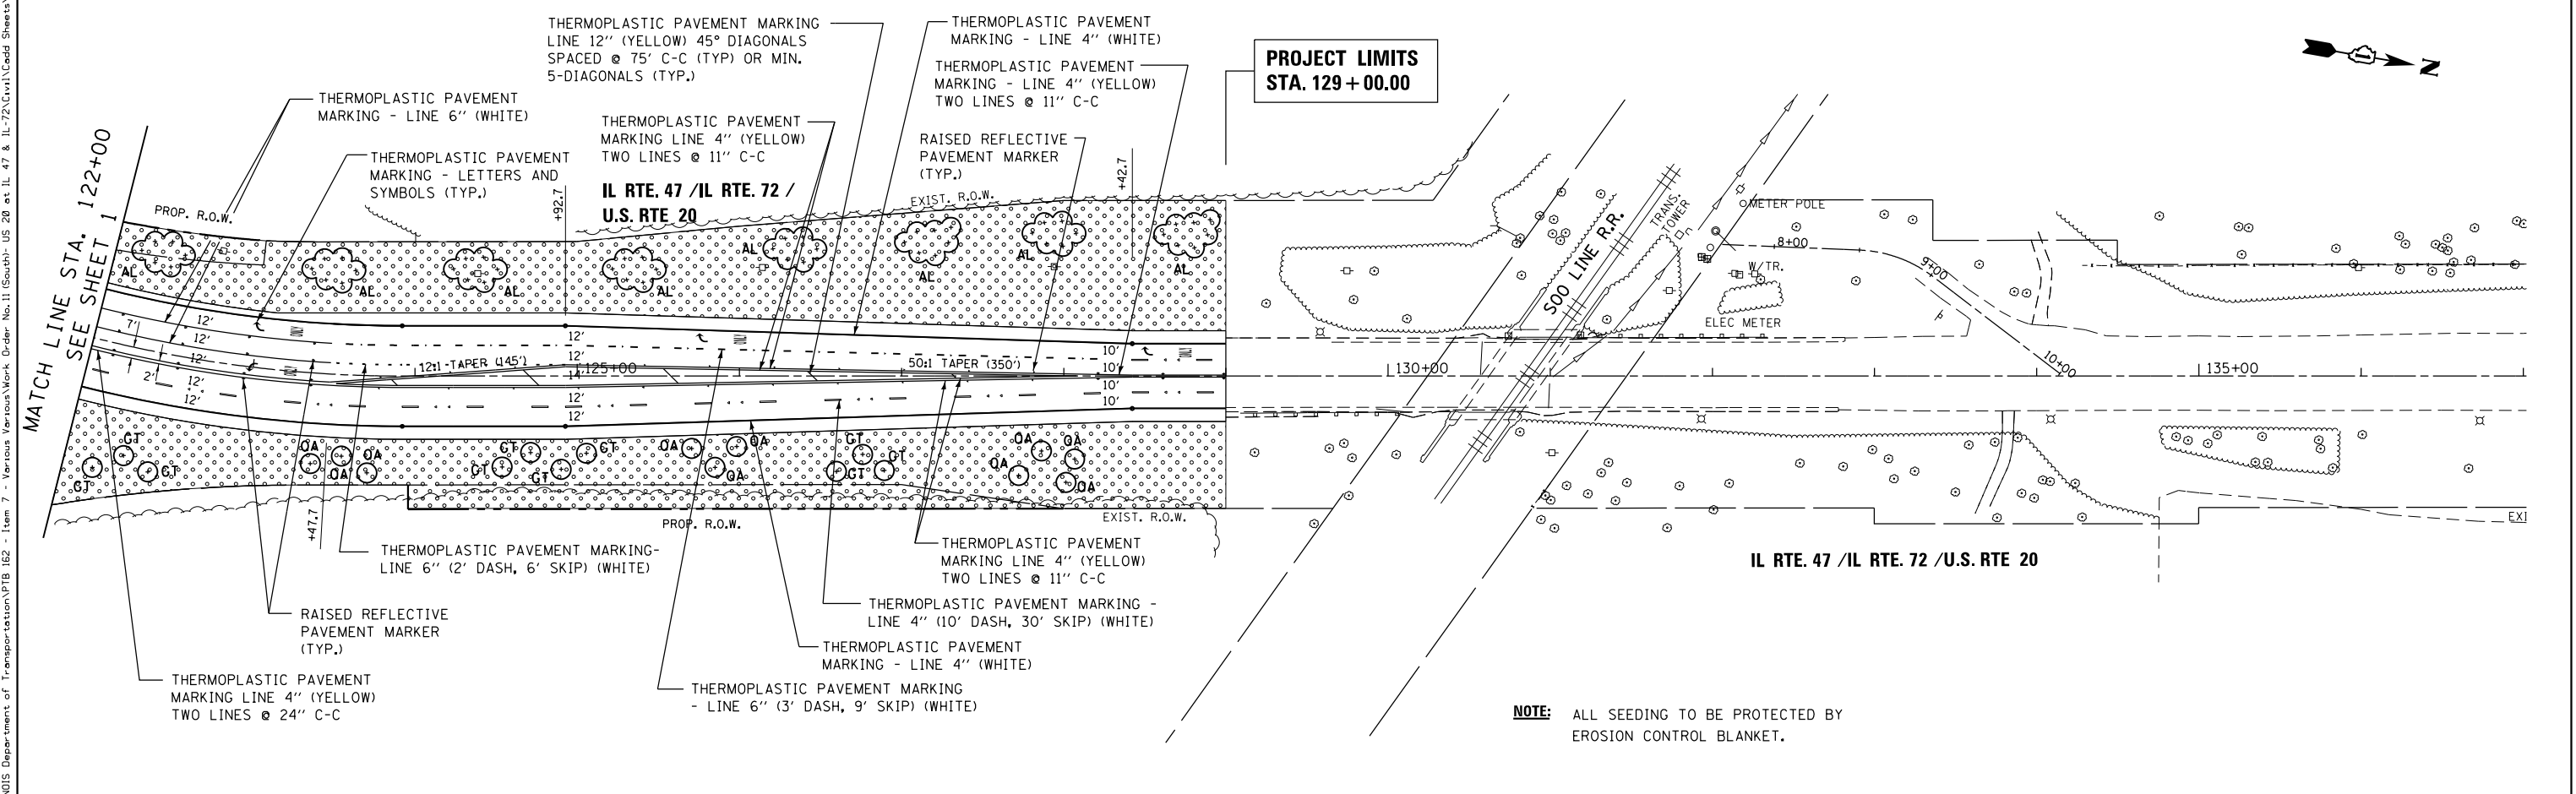

NOTE: ALL SEEDING TO BE PROTECTED BY EROSION CONTROL BLANKET.

FILE NAME =	USER NAME = chr1sf1sh	DESIGNED - MTM	REVISED -
		DRAWN - MTM	REVISED -
	PLOT SCALE = 100.0000' / in.	CHECKED - BA	REVISED -
	PLOT DATE = 4/1/2014	DATE - 3/31/14	REVISED -

**STATE OF ILLINOIS
DEPARTMENT OF TRANSPORTATION**

**PAVEMENT MARKING AND LANDSCAPING DETAILS
U.S. RTE 20 (SOUTH JUNCTION)**

SCALE: 1"=50' SHEET 2 OF 2 SHEETS STA. 110+70 TO STA. 129+00

F.A.P. RTE.	SECTION	COUNTY	TOTAL SHEETS	SHEET NO.
345	106-S-N-2	KANE	147	73
				CONTRACT NO. 60T09
ILLINOIS FED. AID PROJECT				