
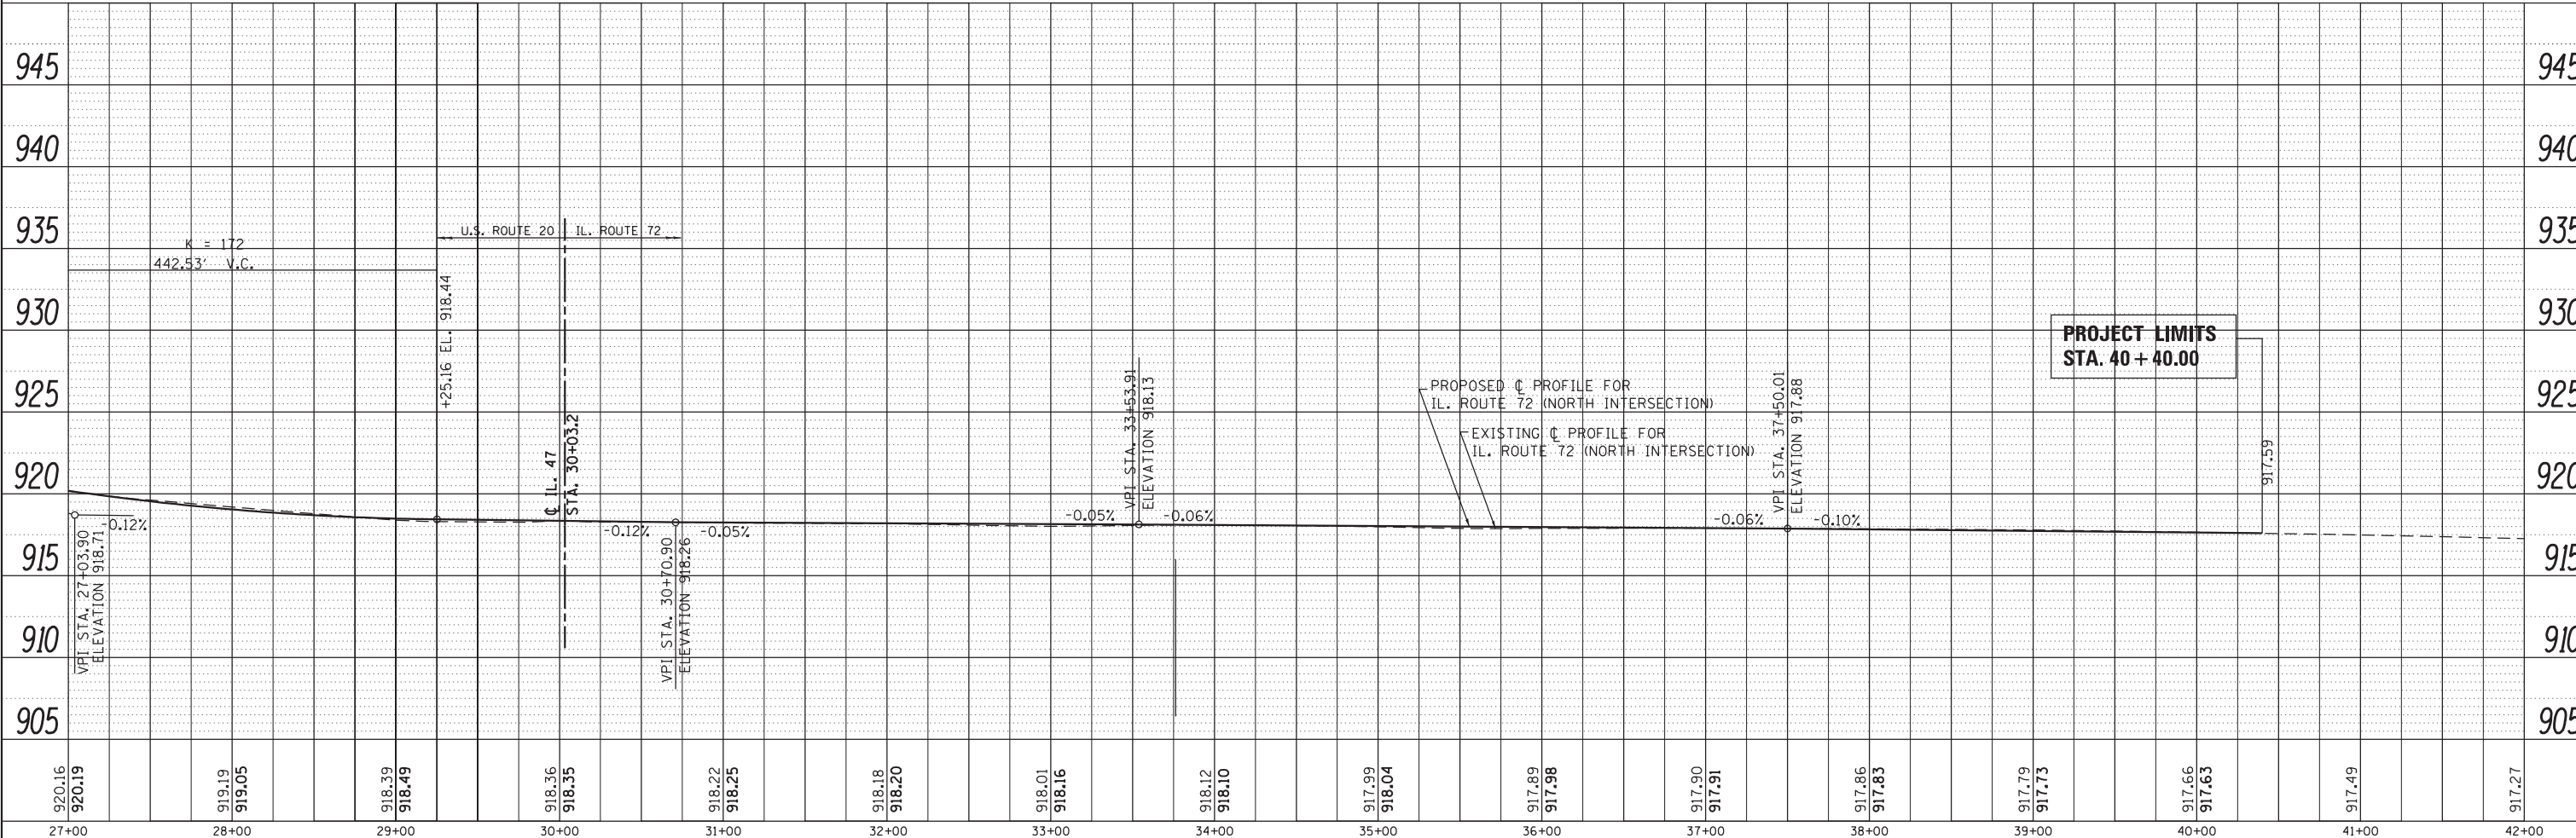


PLAN	SURVEYED	DATE
	PLOTTED	
	GRADES CHECKED	
	STRUCTURE NOTATIONS CHECKED	
	NO. _____	

PROFILE	SURVEYED	DATE
	PLOTTED	
	GRADES CHECKED	
	STRUCTURE NOTATIONS CHECKED	
	NO. _____	

G:\Projects\1111015 Department of Transportation\FB 62 - Item 7 - Various Various Work Order No. 18 North US 20 at IL 47 & IL 72\Civil\Cadd Sheets\1111015-act-pln-prf.dgn

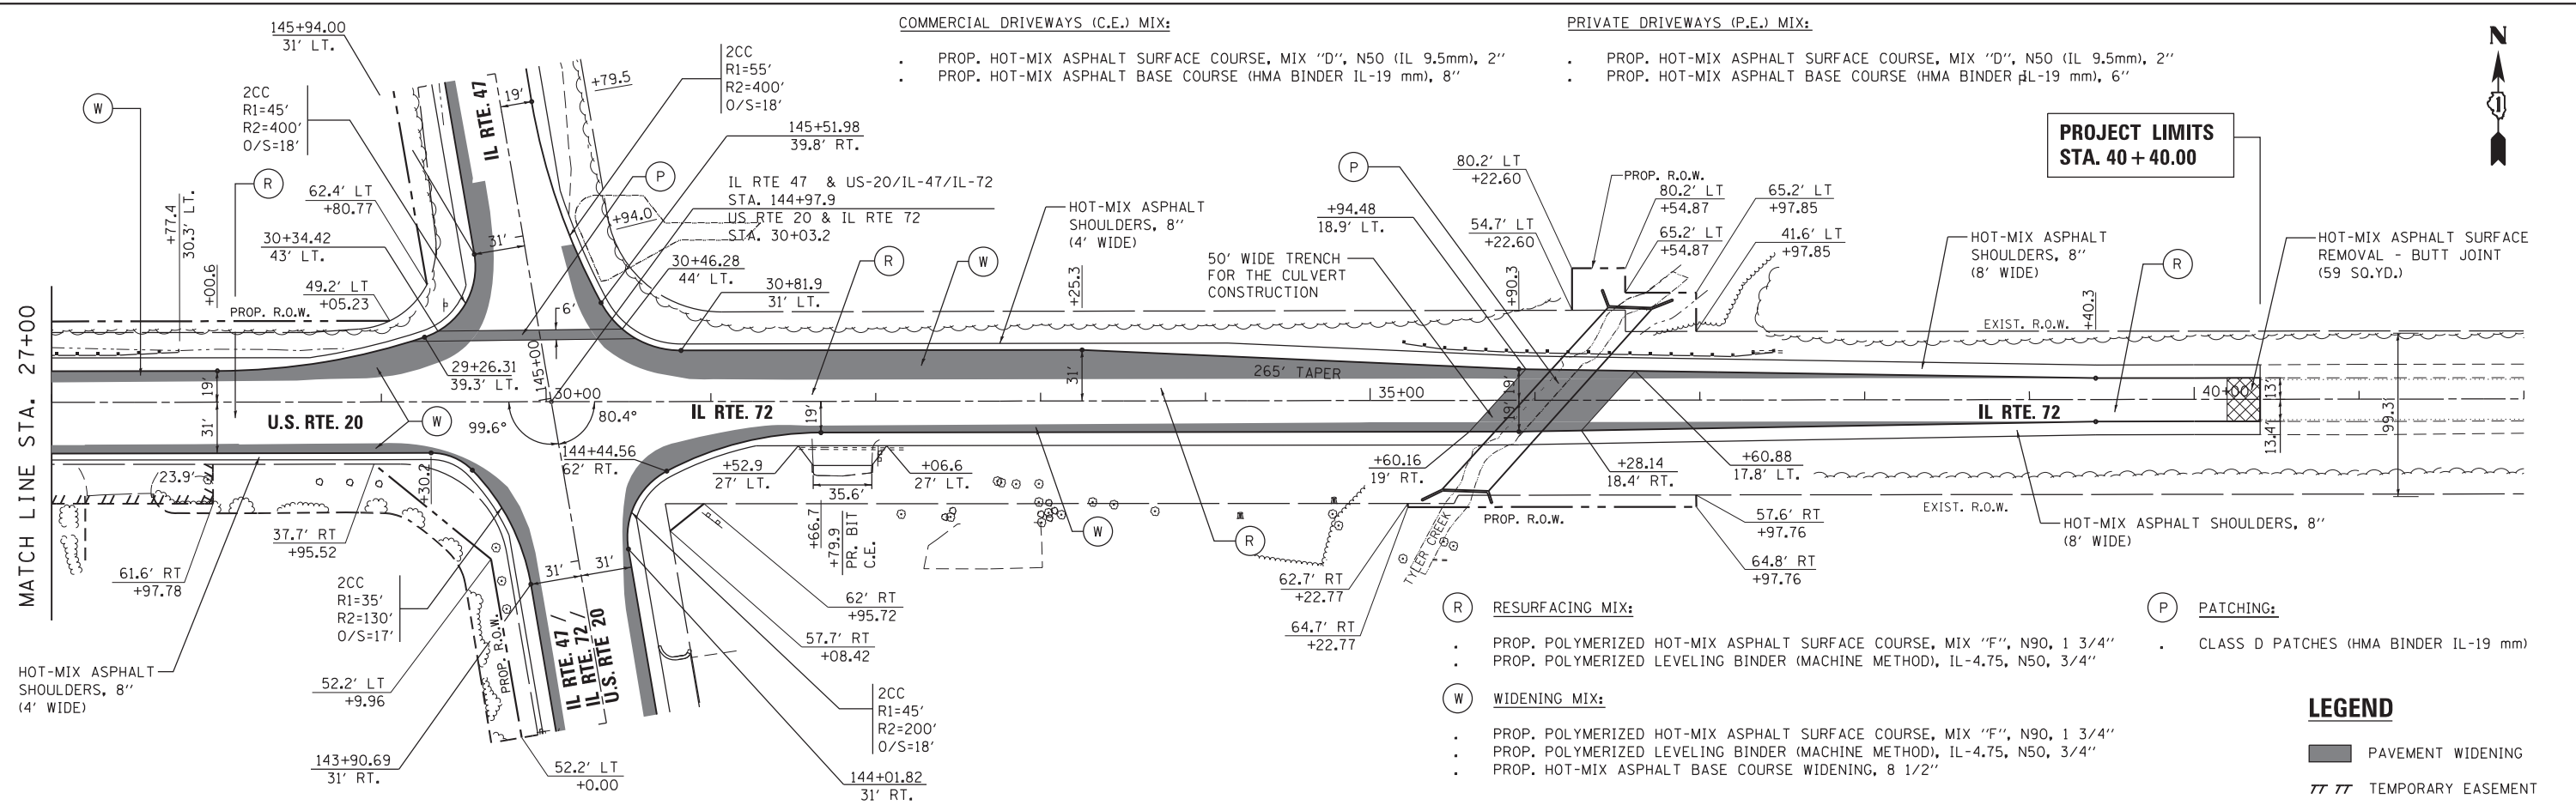

FILE NAME =	USER NAME = chrishfish	DESIGNED - MTM	REVISIED -	<b>STATE OF ILLINOIS DEPARTMENT OF TRANSPORTATION</b>	<b>ROADWAY PLAN AND PROFILE US RTE 20 (NORTH JUNCTION)</b>				F.A.P. RTE. 345	SECTION 106-S-N-1	COUNTY KANE	TOTAL SHEETS 167	SHEET NO. 31
Default	PLOT SCALE = 100.0000' / in.	CHECKED - BA	REVISIED -		SCALE: 1"=50'	SHEET 2	OF 4 SHEETS	STA. 27+00	TO STA. 40+40	CONTRACT NO. 60T10			
	PLOT DATE = 4/1/2014	DATE - 3/31/14	REVISIED -		ILLINOIS FED. AID PROJECT								