



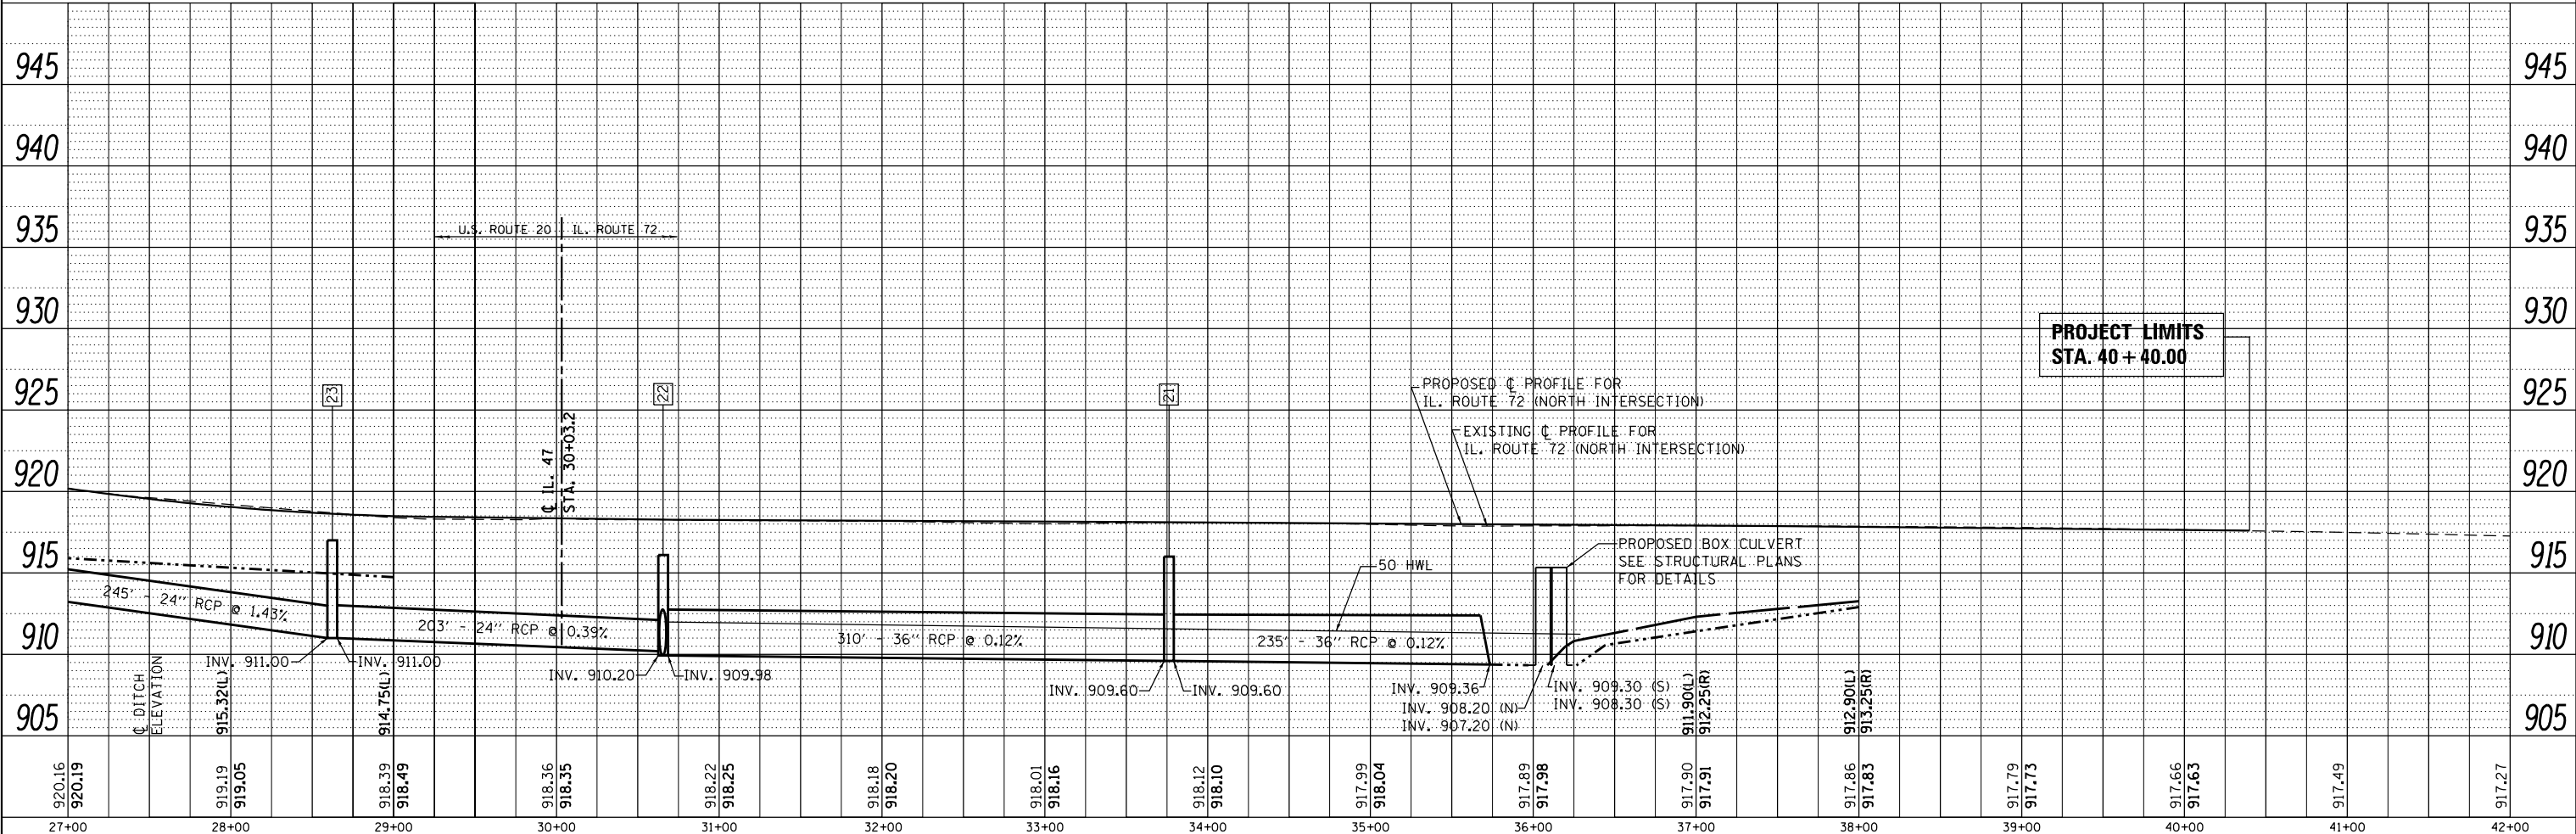

PLAN	SURVEYED	BY	DATE
	PLOTTED		
	GRADES CHECKED		
	STRUCTURE NOTATIONS CHECKED		
	NO. _____		

PROFILE	SURVEYED	BY	DATE
	PLOTTED		
	GRADES CHECKED		
	STRUCTURE NOTATIONS CHECKED		
	NO. _____		

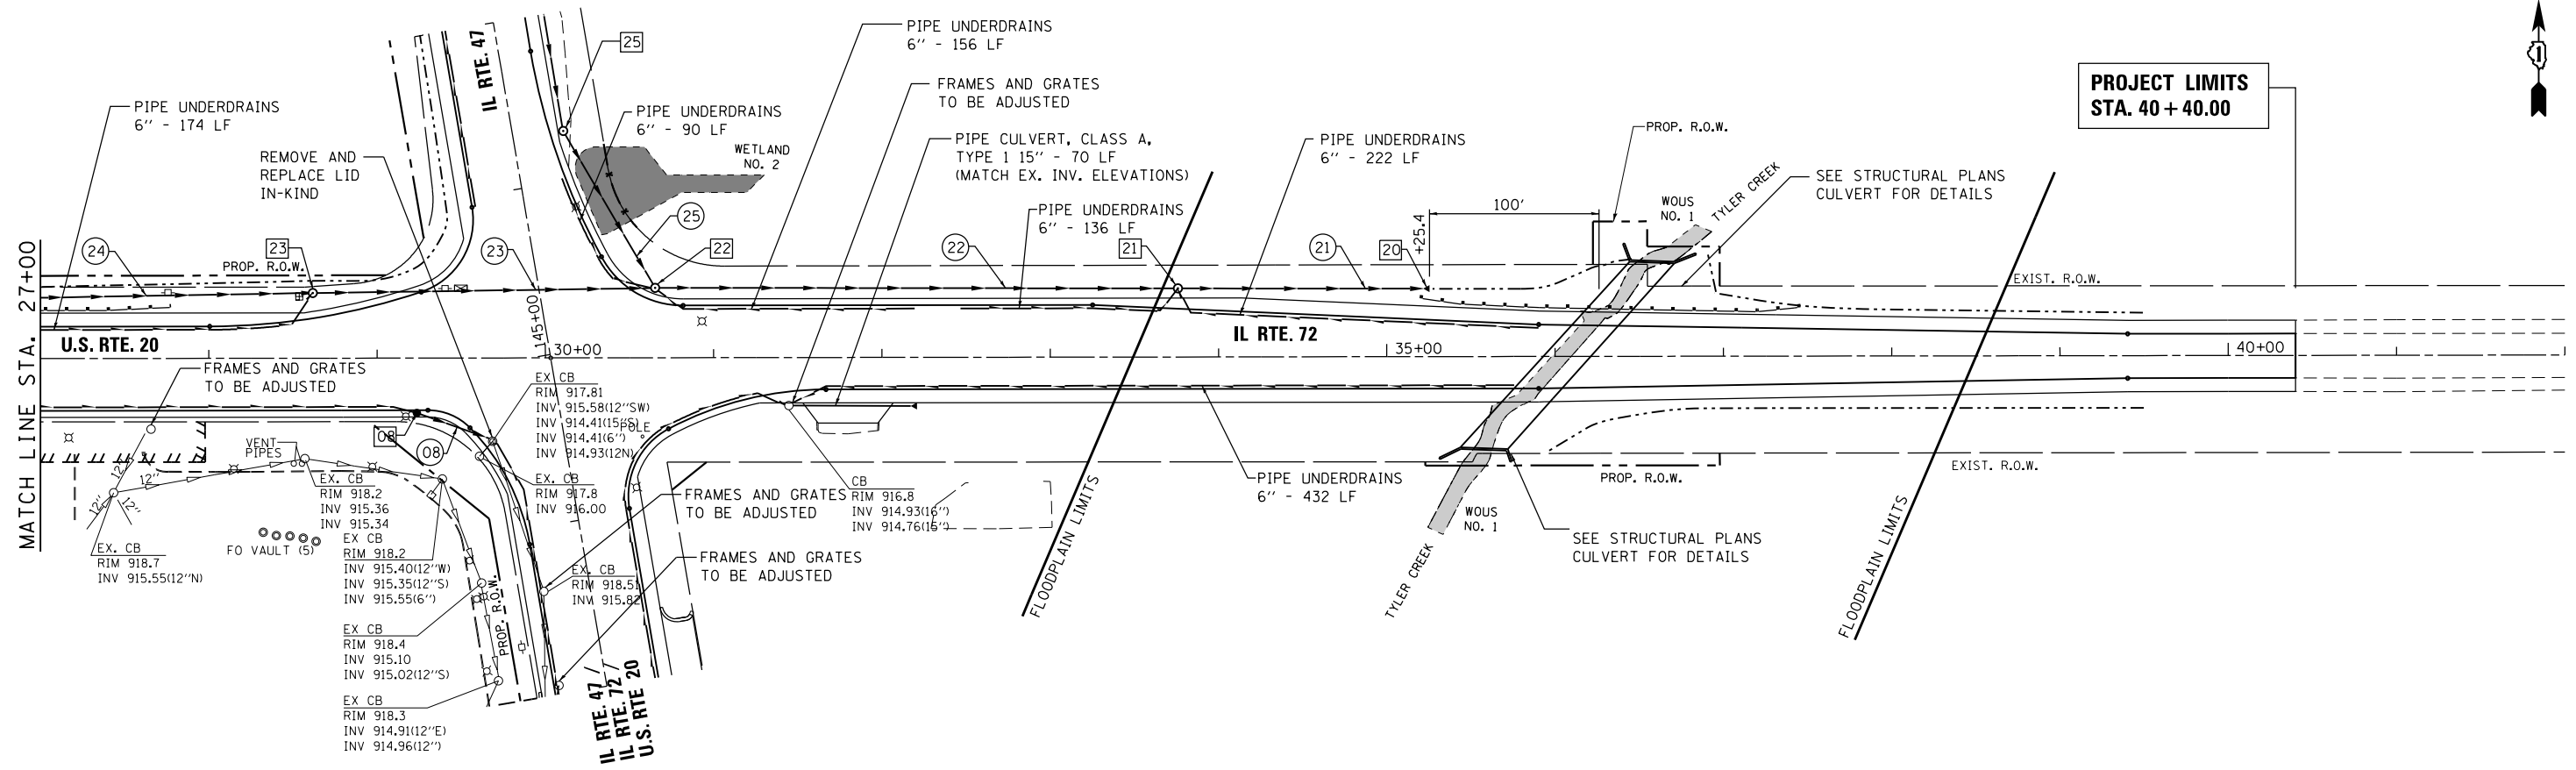

FILE NAME =	USER NAME = *USER*	DESIGNED - MTM	REVISED - 5/2/14 BA	STATE OF ILLINOIS DEPARTMENT OF TRANSPORTATION	DRAINAGE PLAN AND PROFILE US RTE 20 (NORTH JUNCTION)			F.A.P. RTE. 345	SECTION 106-S-N-1	COUNTY KANE	TOTAL SHEETS 167	SHEET NO. 53	
MODELNAME	PLOT SCALE = *SCALE*	CHECKED - BA	REVISED -		SCALE: 1"=50'	SHEET 3	OF 6 SHEETS	STA. 27+00	TO STA. 40+40	CONTRACT NO. 60T10			
	PLOT DATE = *DATE*	DATE - 4/29/13	REVISED -		ILLINOIS FED. AID PROJECT								