


TREE SHORT NAME	NO. OF TREES	TREE FULL NAME & SIZE
GT	9	TREE, GLEDITSIA TRICANTHOS INERMIS SKYLINE (SYKLINE THORNLESS COMMON HONEYLOCUST), 2" CALIPER, BALLED AND
AL	7	TREE, AMELANCHIER LAEVIS (ALLEGHENY SERVICEBERRY), 5' HEIGHT, CLUMP FORM, BALLED AND BURLAPPED
QA	14	TREE, QUERCUS ALBA (WHITE OAK), 2" CALIPER, BALLED AND BURLAPPED

PROJECT LIMITS
STA. 17+84.00

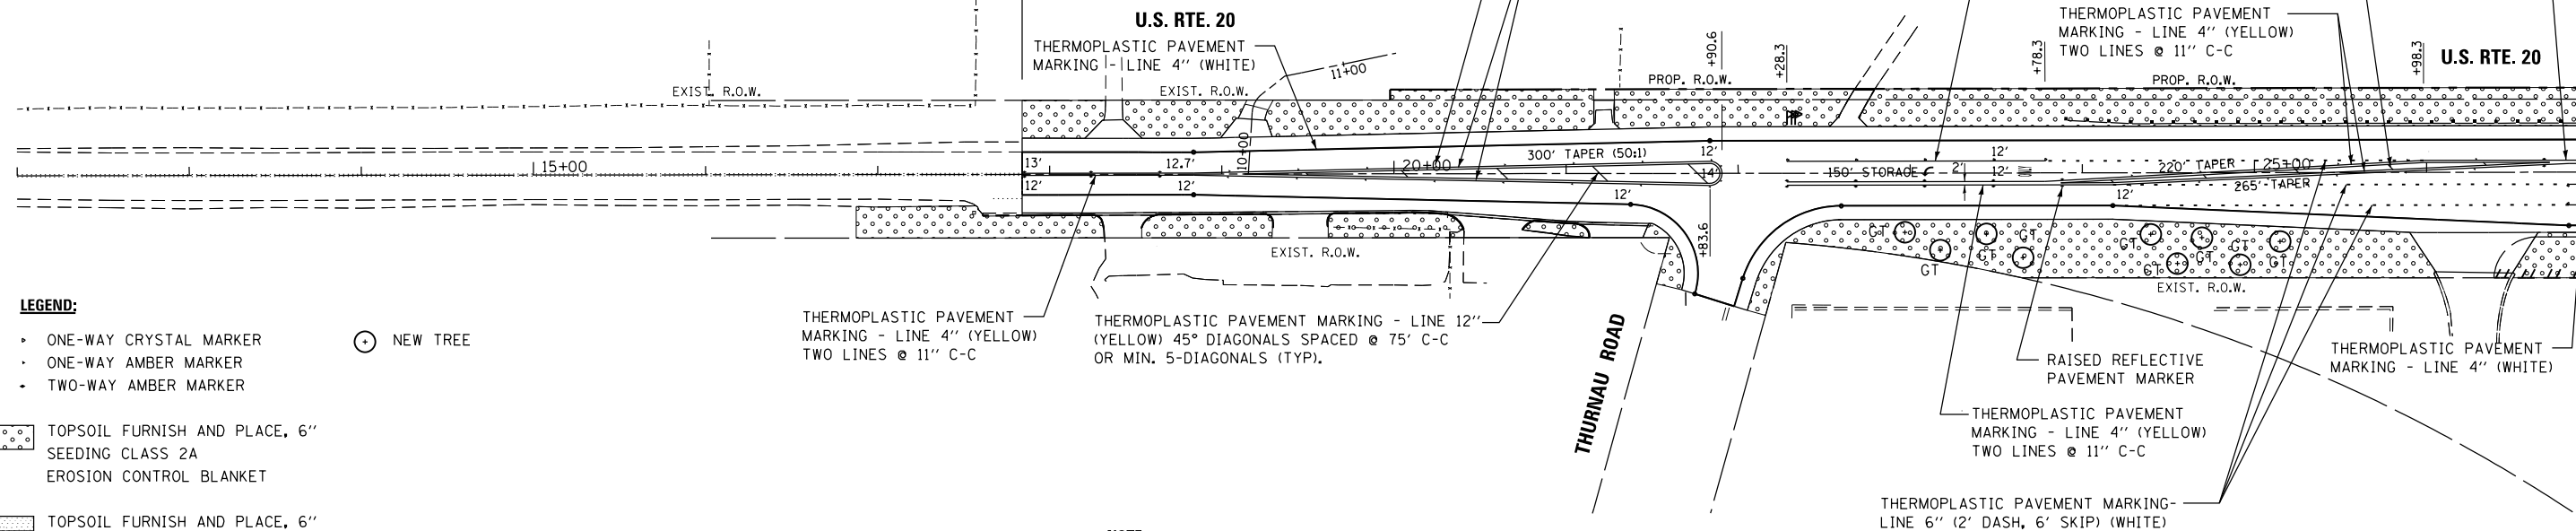

LEGEND:

- ONE-WAY CRYSTAL MARKER
- ONE-WAY AMBER MARKER
- TWO-WAY AMBER MARKER
- NEW TREE
- ▨ TOPSOIL FURNISH AND PLACE, 6" SEEDING CLASS 2A EROSION CONTROL BLANKET
- ▨ TOPSOIL FURNISH AND PLACE, 6" SEEDING CLASS 4 (MOD.) EROSION CONTROL BLANKET

NOTE: ALL SEEDING TO BE PROTECTED BY EROSION CONTROL BLANKET.


MATCH LINE STA. 27+00 - SEE BELOW

MATCH LINE STA. 147+00 - SHEET 2

PROJECT LIMITS
STA. 40+40.00



MATCH LINE STA. 27+00 - SEE ABOVE

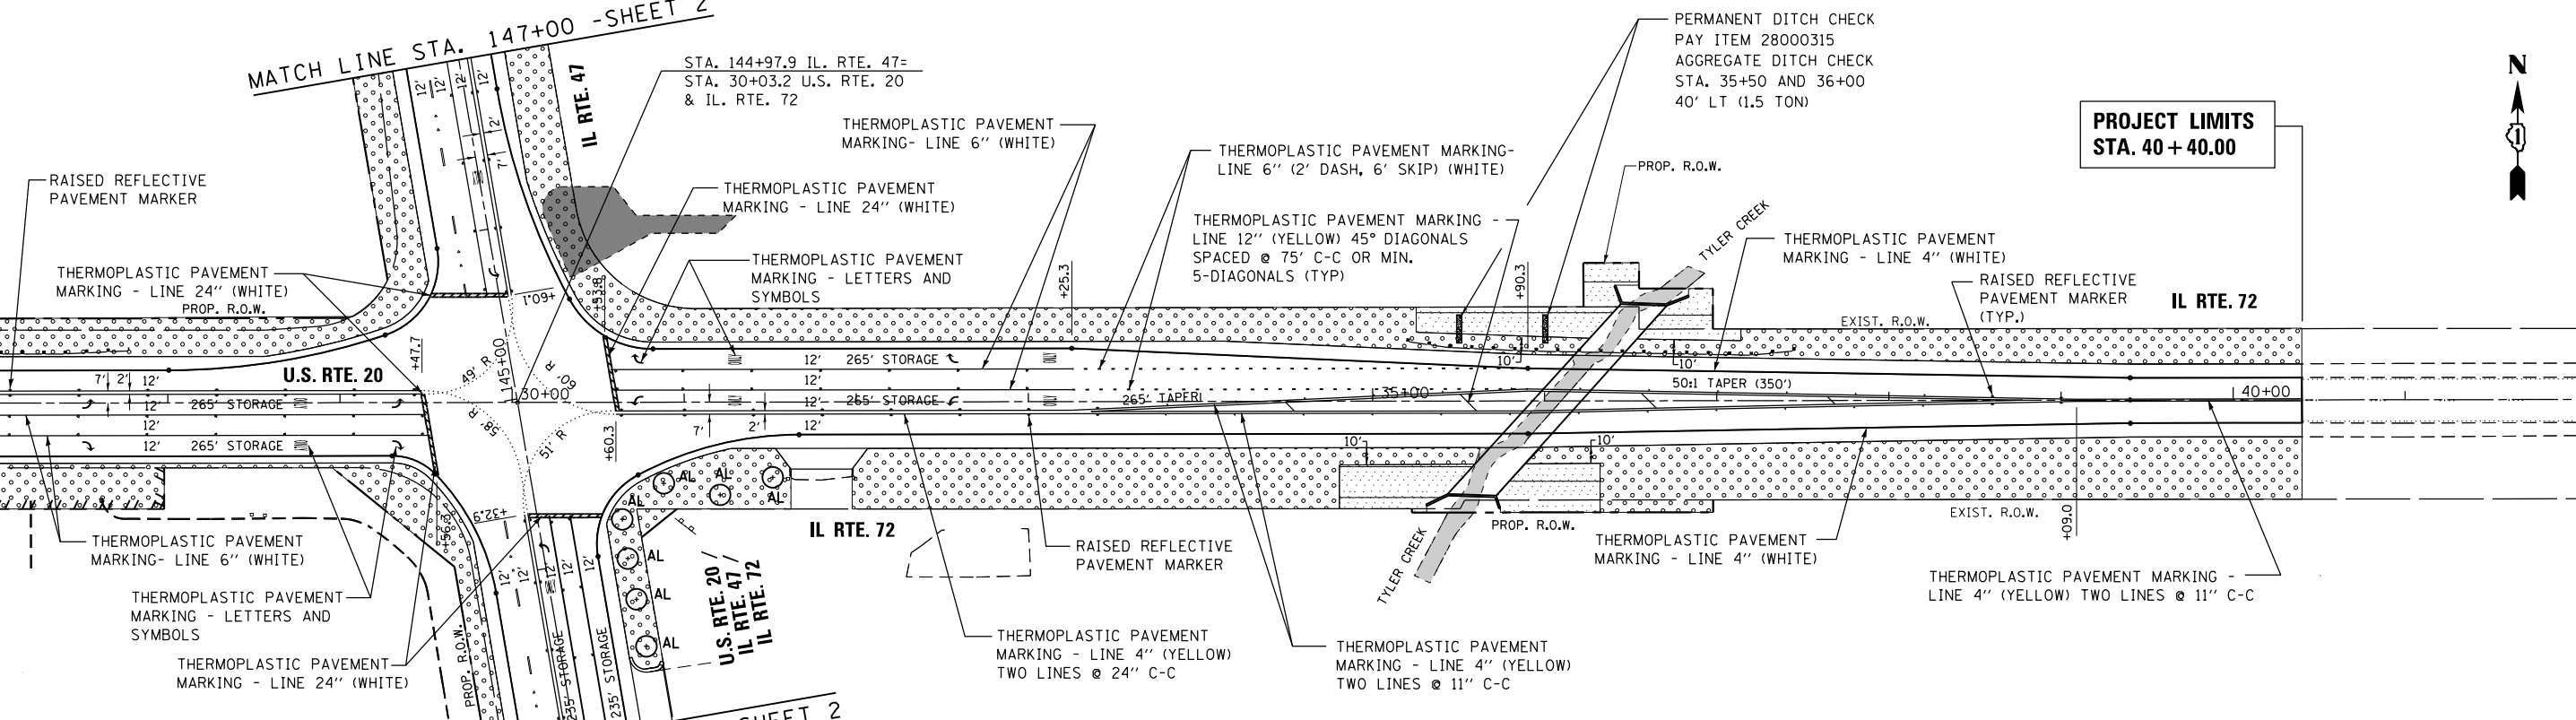

NOTE: ALL SEEDING TO BE PROTECTED BY EROSION CONTROL BLANKET.

FILE NAME =	USER NAME = #USER#	DESIGNED - MTM	REVISED - 5/2/14 BA	STATE OF ILLINOIS DEPARTMENT OF TRANSPORTATION	PAVEMENT MARKING AND LANDSCAPING DETAILS U.S. RTE 20 (NORTH JUNCTION)			F.A.P. RTE.	SECTION	COUNTY	TOTAL SHEETS	SHEET NO.
	PLOT SCALE = #SCALE#	CHECKED - BA	REVISED -					345	106-S-N-1	KANE	167	74
#MODELNAME#	PLOT DATE = #DATE#	DATE - 3/31/14	REVISED -	SCALE: 1"=50' SHEET 1 OF 2 SHEETS STA. 17+84 TO STA. 40+40			CONTRACT NO. 60T10 ILLINOIS FED. AID PROJECT					