



SUBSTAGE A-1


 



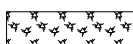


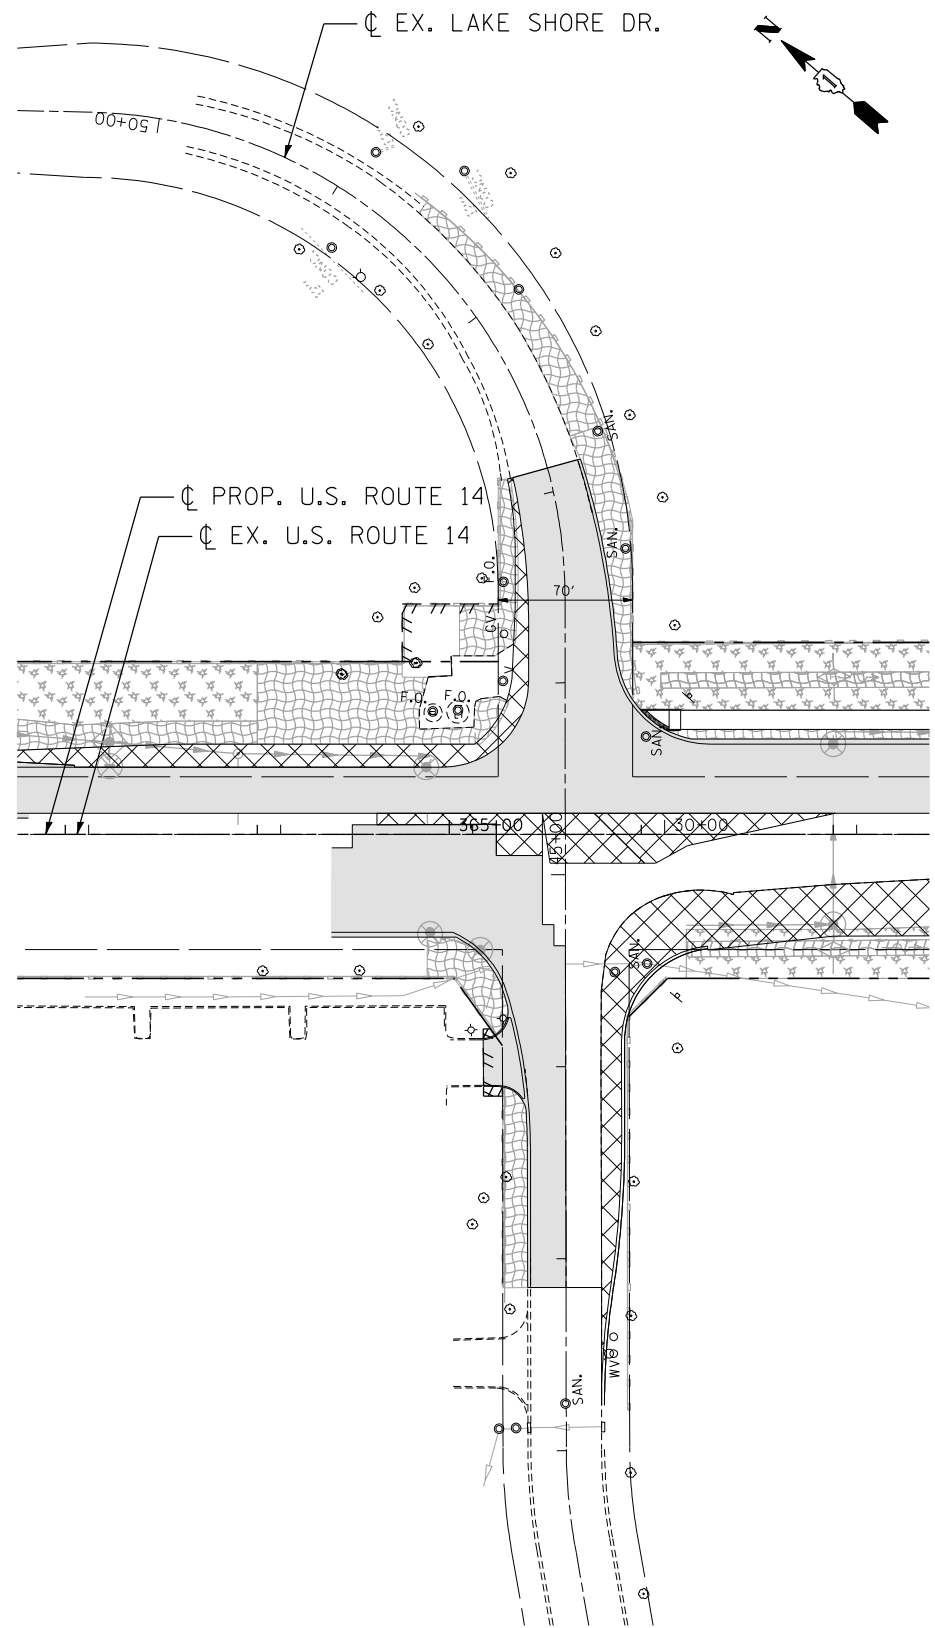

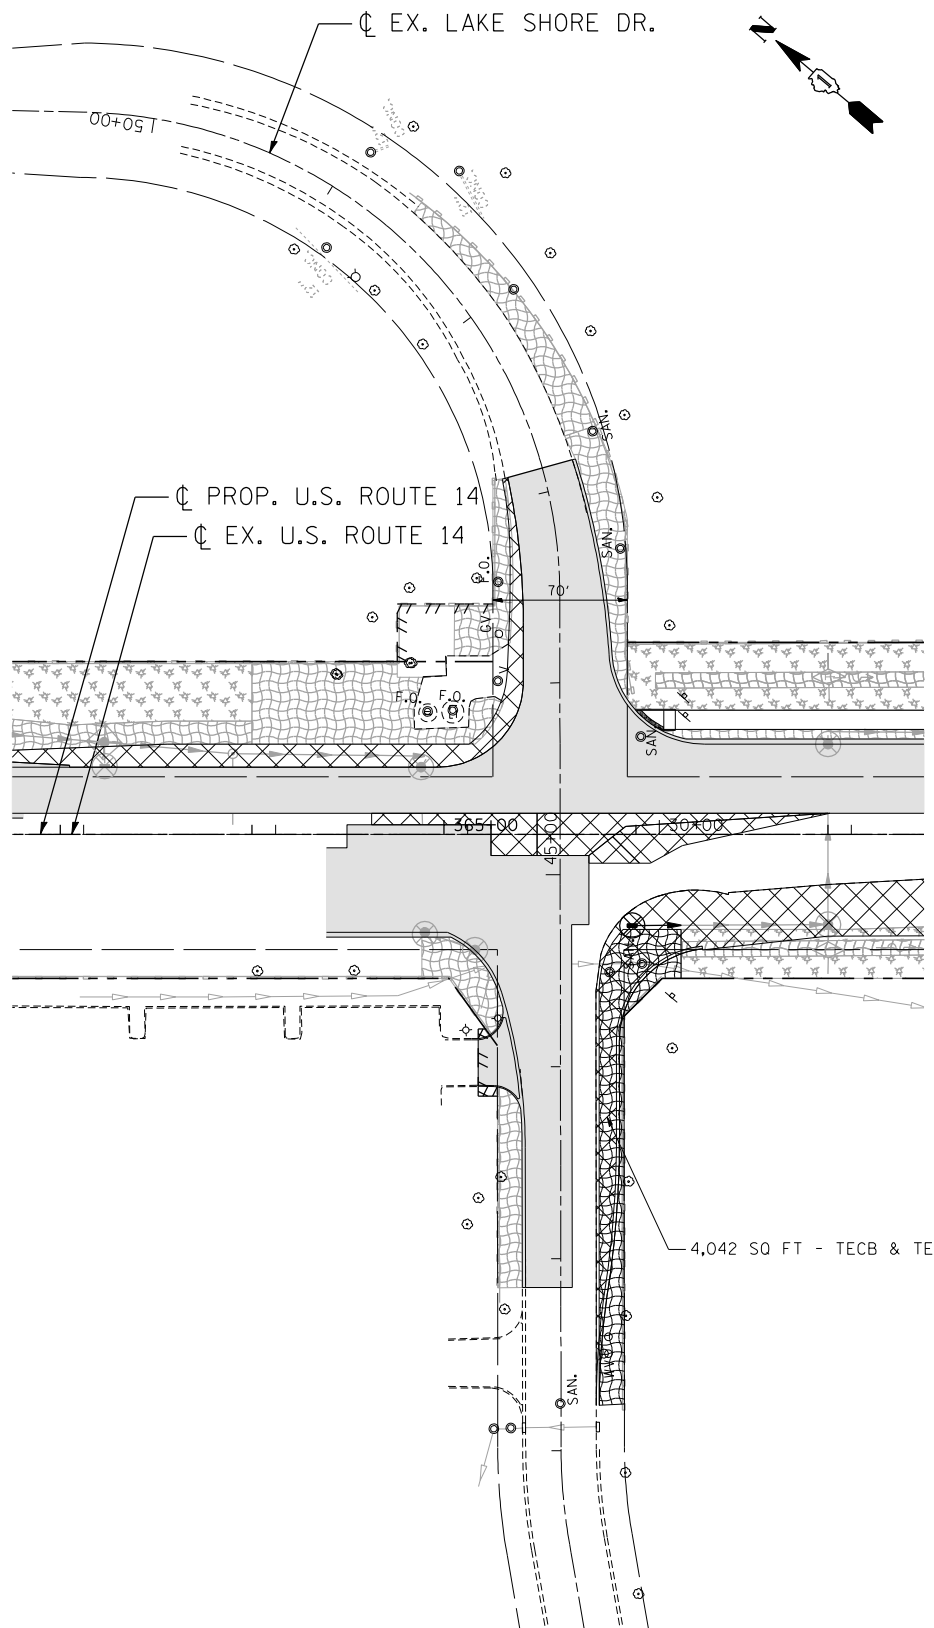

SUBSTAGE A-2



SUBSTAGE A-3

EROSION CONTROL LEGEND

-  INLET FILTER
-  TEMPORARY DITCH CHECK
-  PERIMETER EROSION BARRIER (PEB)
-  TEMPORARY PAVEMENT
-  TEMPORARY EROSION CONTROL BLANKET (TECB) & TEMPORARY EROSION CONTROL SEEDING (TECS)
-  MULCH, METHOD 2 (MM 2) & TEMPORARY EROSION CONTROL SEEDING (TECS)
-  EROSION CONTROL MEASURES (TECB, MM 2 AND TECS) PLACED IN PREVIOUS STAGES
-  PROPOSED PAVEMENT
-  INLET AND PIPE PROTECTION
-  TEMPORARY PAVEMENT PLACED IN PREVIOUS STAGES

FILE NAME = \\PDR008\15.DGN, USER NAME = HECHTBR, DESIGNED - MRK, REVISED -
 #FILE# DRAWN - MRK, REVISED -
 exp U.S. Services Inc. CHECKED - TKL, REVISED -
 11-06-2013, 16:15:18 PLOT SCALE = *SCALE* DATE - 11/01/13, REVISED -
 BUILDINGS-EARTH & ENVIRONMENT-ENERGY INDUSTRIAL-INFRASTRUCTURE-SUSTAINABILITY

STATE OF ILLINOIS
DEPARTMENT OF TRANSPORTATION
 U.S. ROUTE 14

EROSION CONTROL
STAGE 1.2 SUBSTAGE A-1 THRU A-3
LAKE SHORE DRIVE

SCALE: 1"=50' SHEET NO. OF SHEETS STA. TO STA.

F.A.P. RTE.	SECTION	COUNTY	TOTAL SHEETS	SHEET NO.
305	27R-2	MCHENRY	673	237
CONTRACT NO. 62268				
FED. ROAD DIST. NO. 1 ILLINOIS FED. AID PROJECT				