 
 
 

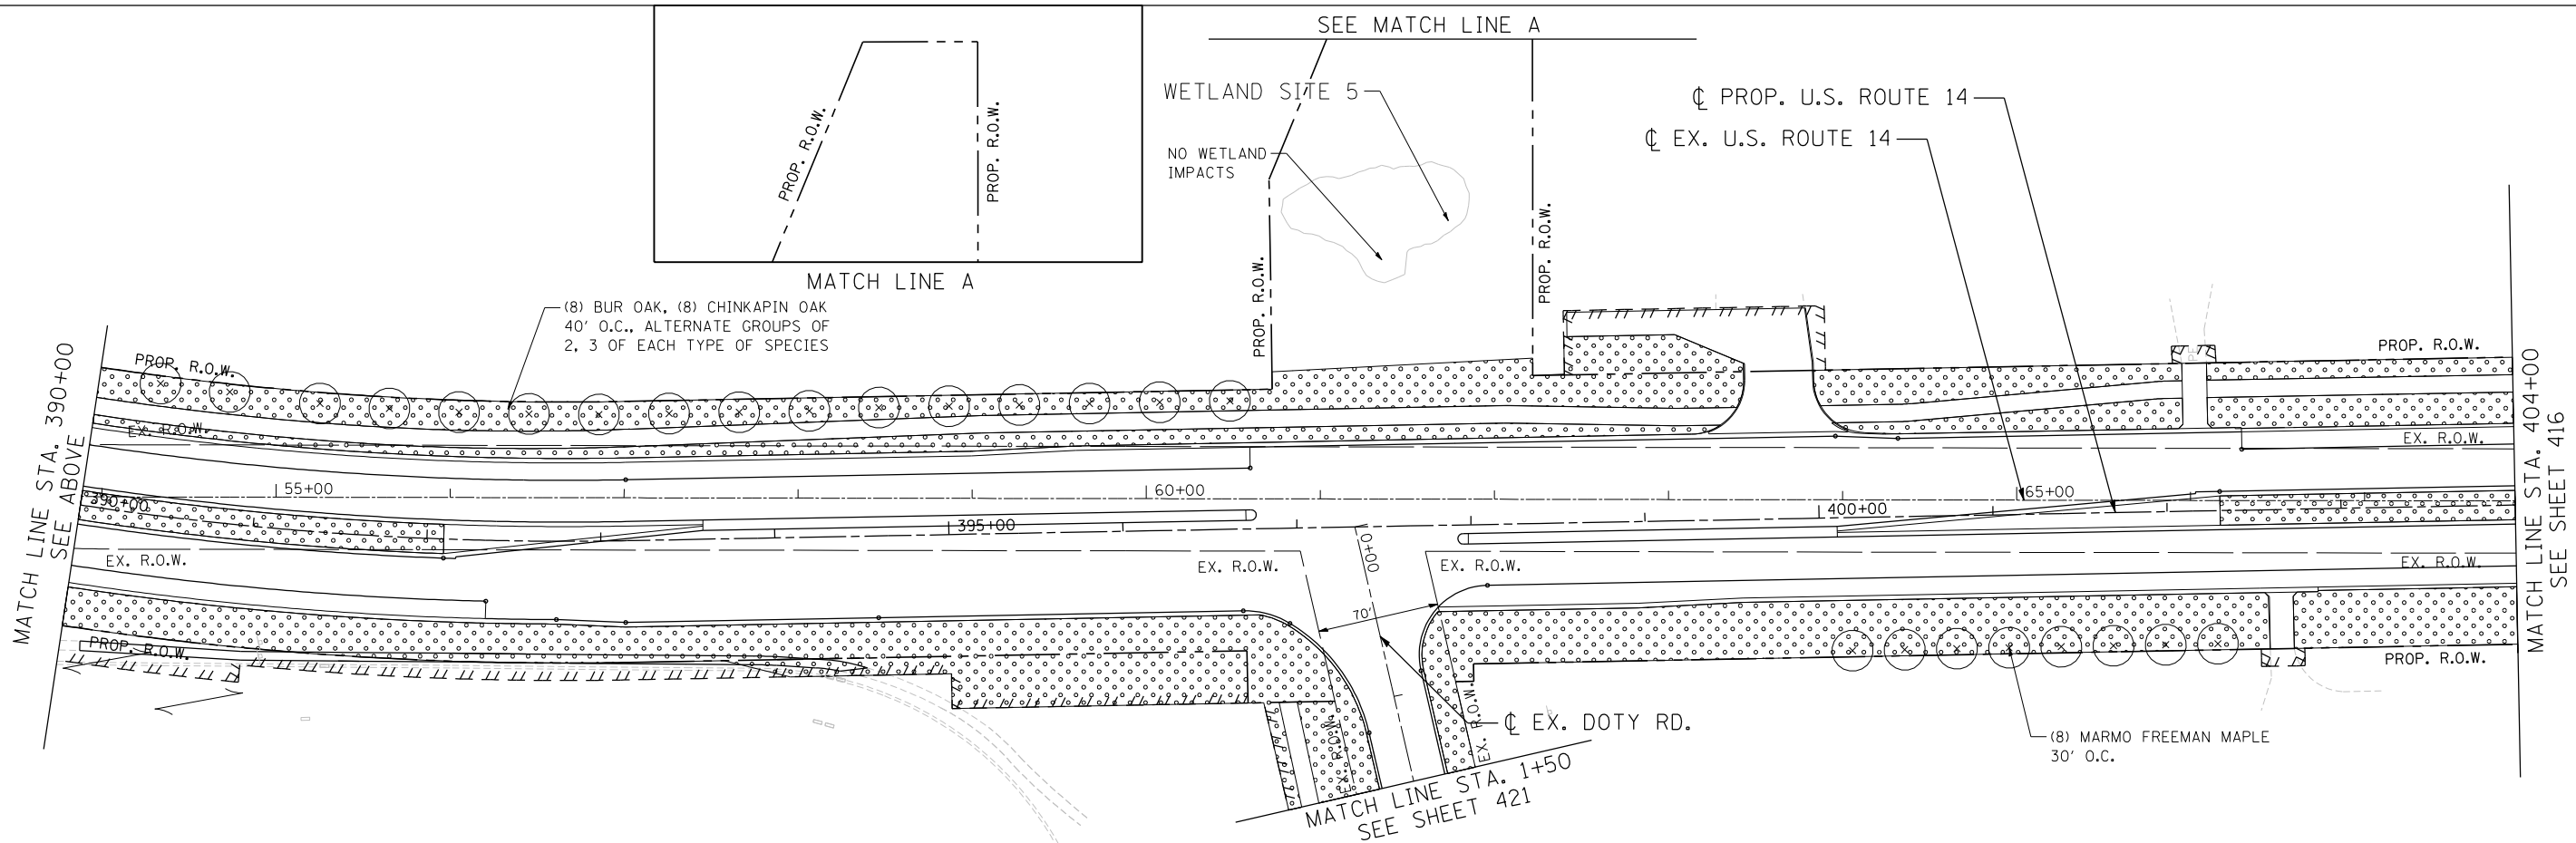
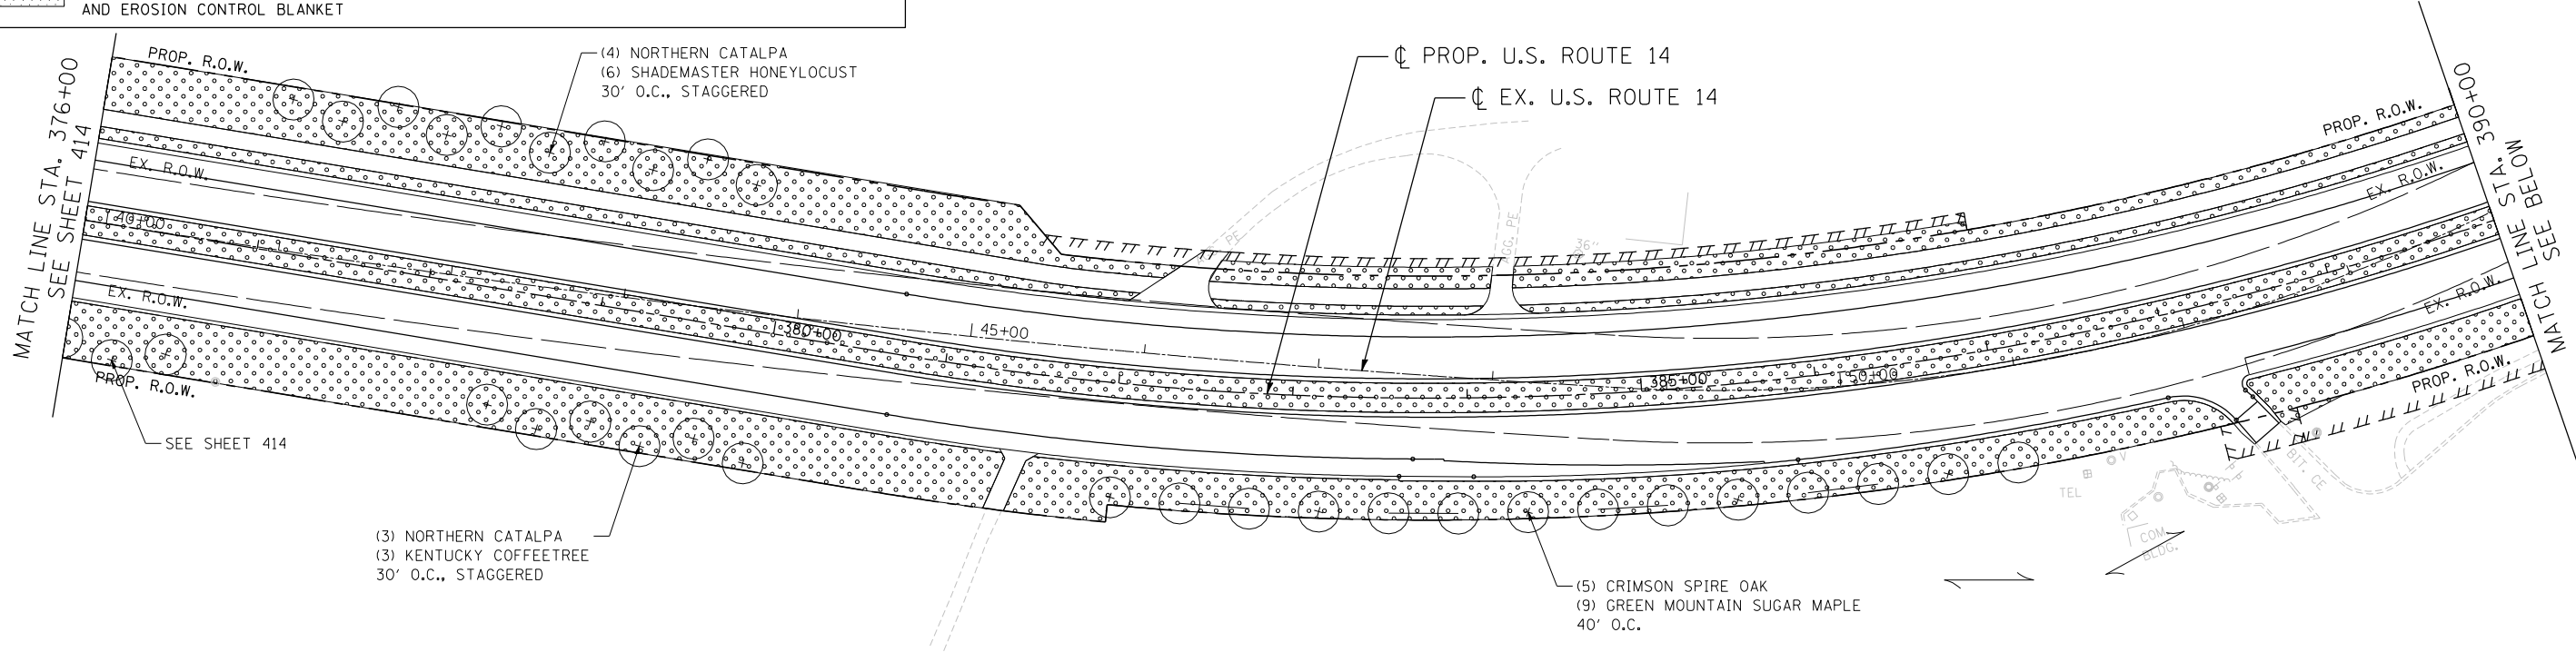


LANDSCAPING LEGEND

	SEEDING, CLASS 2A (SALT TOLERANT ROADSIDE MIXTURE) AND EROSION CONTROL BLANKET		TURF REINFORCEMENT MAT SEEDING, CLASS 2A (SALT TOLERANT ROADSIDE MIXTURE)
	SEEDING, CLASS 4 (NATIVE GRASS) COMPOST FURNISH AND PLACE, 6" AND EROSION CONTROL BLANKET		BIOSWALE



FILE NAME = ...
 USER NAME = HECHTBR
 DESIGNED - ...
 DRAWN - MRK
 CHECKED - TKL
 DATE - 11/01/13
 REVISED - ...
 REVISED - ...
 REVISED - ...
 REVISED - ...
 PLOT SCALE = *SCALE*
 PLOT DATE = *DATE*
 exp U.S. Services Inc.
 BUILDING - EARTH & ENVIRONMENT - ENERGY
 INDUSTRIAL - INFRASTRUCTURE - SUSTAINABILITY

STATE OF ILLINOIS
DEPARTMENT OF TRANSPORTATION
U.S. ROUTE 14

LANDSCAPING PLANS
STA. 376 + 00 TO STA. 404 + 00

SCALE: 1"=50' SHEET NO. OF SHEETS STA. TO STA.

F.A.P. RTE.	SECTION	COUNTY	TOTAL SHEETS	SHEET NO.
305	27R-2	MCHENRY	673	415
FED. ROAD DIST. NO. 1 ILLINOIS FED. AID PROJECT			CONTRACT NO. 62268	