



**LEGEND:**

- ① POLYUREA PAVEMENT MARKING TYPE I - LINE 4" (WHITE)
- ② POLYUREA PAVEMENT MARKING TYPE I - LINE 4" (WHITE SKIP-DASH 30'-10')
- ③ POLYUREA PAVEMENT MARKING TYPE I - LINE 6" (WHITE)
- ④ POLYUREA PAVEMENT MARKING TYPE I - LINE 6" (WHITE SKIP-DASH 6'-2')
- ⑤ POLYUREA PAVEMENT MARKING TYPE I - LINE 12" (WHITE 45° DIAGONAL @ 30' C-C)
- ⑥ POLYUREA PAVEMENT MARKING TYPE I - LINE 24" (WHITE)
- ⑦ POLYUREA PAVEMENT MARKING TYPE I - LINE 4" (YELLOW)
- ⑧ POLYUREA PAVEMENT MARKING TYPE I - LINE 4" (YELLOW SKIP-DASH 30'-10')
- ⑨ POLYUREA PAVEMENT MARKING TYPE I - LINE 4" (DOUBLE YELLOW @ 9" C-C)
- ⑩ POLYUREA PAVEMENT MARKING TYPE I - LINE 12" (YELLOW)
- ⑪ POLYUREA PAVEMENT MARKING TYPE I - LETTERS AND SYMBOL (WHITE)
- ⑫ POLYUREA PAVEMENT MARKING TYPE I - LINE 12" (WHITE @ 36" C-C)
- ⑬ THERMOPLASTIC PAVEMENT MARKING - LINE 4" (WHITE)
- ⑭ THERMOPLASTIC PAVEMENT MARKING - LINE 4" (WHITE SKIP-DASH 30'-10')
- ⑮ THERMOPLASTIC PAVEMENT MARKING - LINE 6" (WHITE)
- ⑯ THERMOPLASTIC PAVEMENT MARKING - LINE 6" (WHITE SKIP-DASH 6'-2')
- ⑰ THERMOPLASTIC PAVEMENT MARKING - LINE 12" (WHITE 45° DIAGONAL @ 30' C-C)

**EOP TO ROW LANDSCAPE SCHEDULE:**

ITEM	COMMON NAME	SIZE
⑥	QUERCUS BICOLOR	SWAMP WHITE OAK
		2.5"

- ⑱ THERMOPLASTIC PAVEMENT MARKING - LINE 24" (WHITE)
- ⑲ THERMOPLASTIC PAVEMENT MARKING - LINE 4" (YELLOW)
- ⑳ THERMOPLASTIC PAVEMENT MARKING - LINE 4" (YELLOW SKIP-DASH 30'-10')
- ㉑ THERMOPLASTIC PAVEMENT MARKING - LINE 4" (DOUBLE YELLOW @ 9" C-C)
- ㉒ THERMOPLASTIC PAVEMENT MARKING - LINE 12" (YELLOW)
- ㉓ THERMOPLASTIC PAVEMENT MARKING - LETTERS AND SYMBOL (WHITE)
- ㉔ EPOXY PAVEMENT MARKING - LINE 4" (YELLOW)
- ㉕ EPOXY PAVEMENT MARKING - LINE 24" (WHITE)
- ㉖ EPOXY PAVEMENT MARKING - LETTERS AND SYMBOL (WHITE)
- ▲ RAISED REFLECTIVE PAVEMENT MARKER, ONE-WAY CRYSTAL
- ⊕ PROPOSED TREE
- PROPOSED SOD
- ▨ SEEDING, CLASS 2A; TOPSOIL FURNISH AND PLACE, 6"; EROSION CONTROL BLANKET
- ▩ SEEDING, CLASS 2A; TOPSOIL FURNISH AND PLACE, 24"; EROSION CONTROL BLANKET

 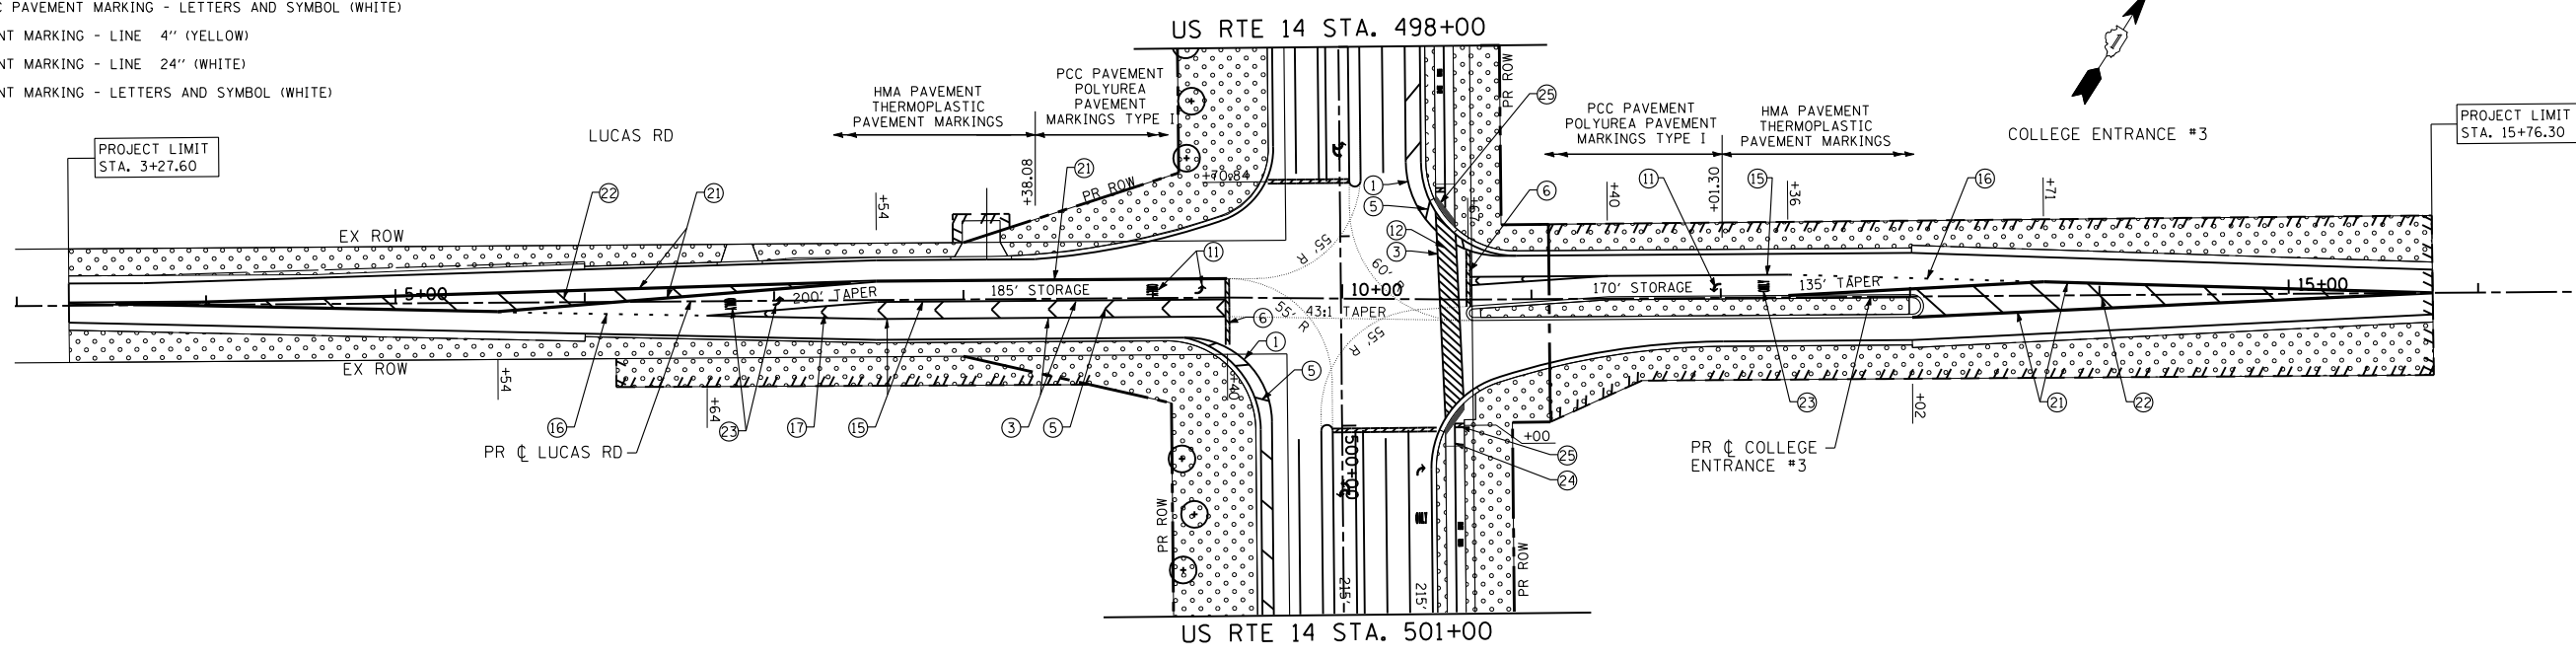

FILE NAME = S:\1606\CADD Sheets\0162517-sht-pmk.dgn	USER NAME = _USERNAME_	DESIGNED - JPW	REVISED -	<b>STATE OF ILLINOIS DEPARTMENT OF TRANSPORTATION</b>	<b>PAVEMENT MARKING AND LANDSCAPING PLAN US ROUTE 14, LUCAS RD, AND COLLEGE ENTRANCE #3 (TARTON DR)</b>	F.A.P. RTE. = 305	SECTION = 27R-3	COUNTY = MCHENRY	TOTAL SHEETS = 431	SHEET NO. = 242	
PLOT SCALE = 100.0000' / IN.	CHECKED - MGZ	REVISIED -	SCALE: 1"=50'			SHEET NO. 242 OF 431 SHEETS	STA. TO STA.	CONTRACT NO. 62517		ILLINOIS FED. AID PROJECT	
PLOT DATE = 10/14/2013	DATE = 10/15/2013	REVISIED -									