
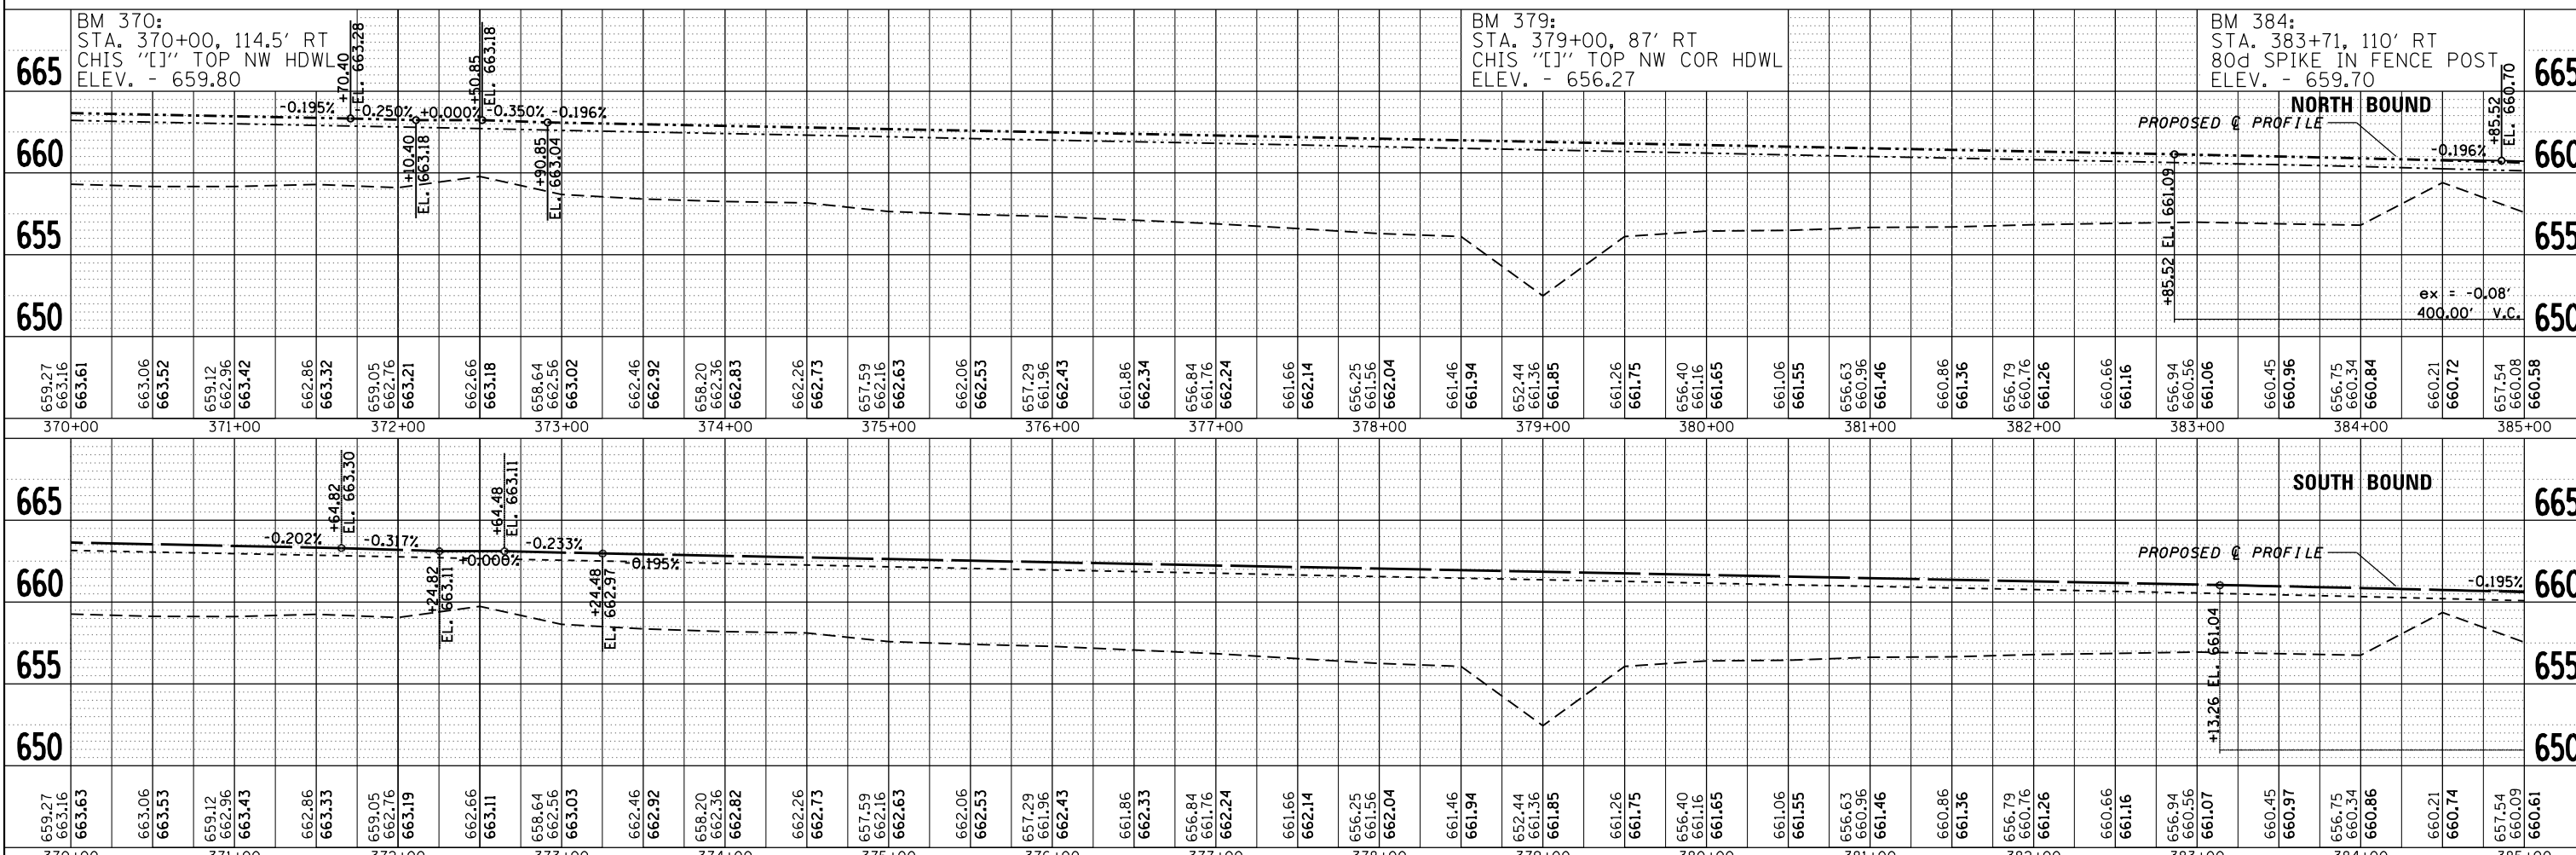


PLAN	SURVEYED	BY	DATE
	PLOTTED		
	GRADES CHECKED		
	STRUCTURE NOTATIONS CHECKED		
	NOTE BOOK NO.		
	CADD FILE NAME		

PROFILE	SURVEYED	BY	DATE
	PLOTTED		
	GRADES CHECKED		
	STRUCTURE NOTATIONS CHECKED		
	NOTE BOOK NO.		
	CADD FILE NAME		

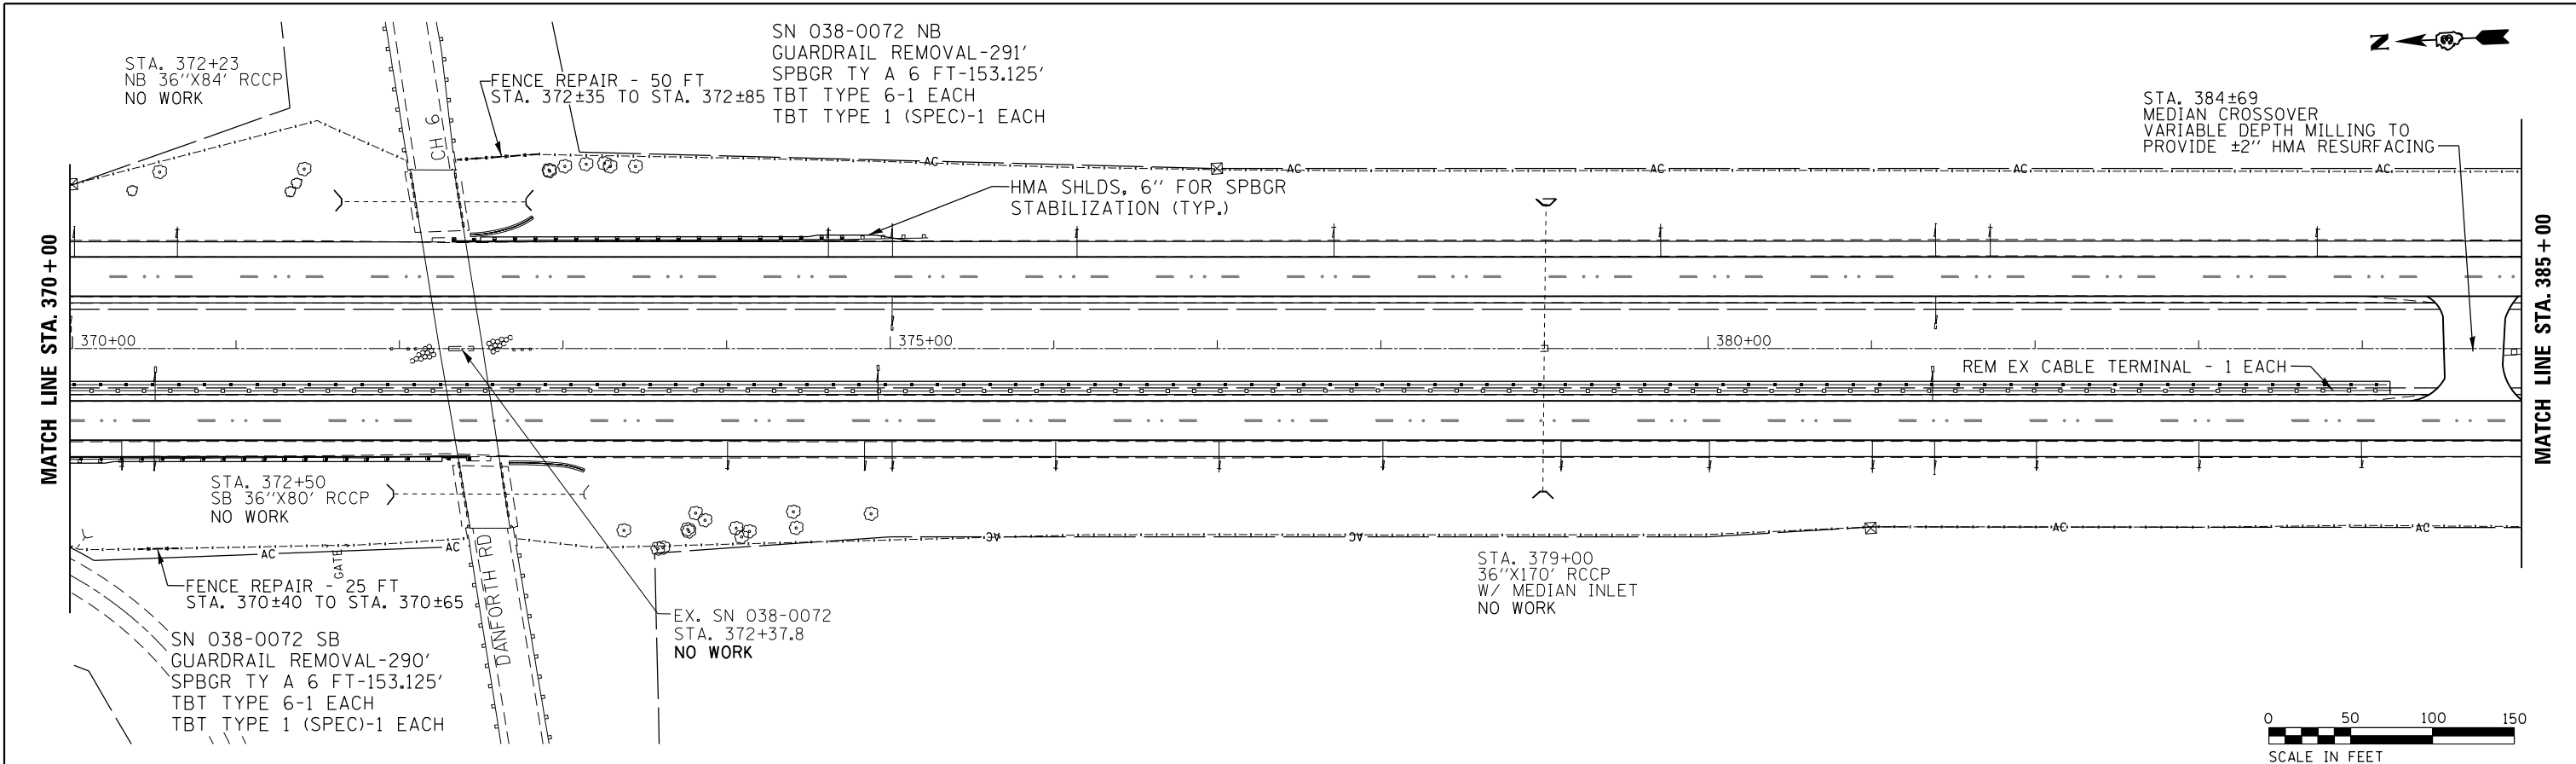

FILE NAME =	USER NAME = duncanbd	DESIGNED -	REVISED -	<b>STATE OF ILLINOIS DEPARTMENT OF TRANSPORTATION</b>	<b>PLAN AND PROFILE</b>	F.A.I. R.T.	SECTION	COUNTY	TOTAL SHEETS	SHEET NO.
c:\pwwork\pwwork\duncanbd\dms30308\plan\sheet.dgn		CHECKED -	REVISED -			57	*	IROQUOIS	190	28
PLOT SCALE = 100.0000' / in.		DRAWN -	REVISED -			* (38-4)RS-2, (38-4)BR,BR1,BR3		CONTRACT NO. 66757		
PLOT DATE = 6/2/2014		CHECKED -	REVISED -			FED. ROAD DIST. NO.	ILLINOIS FED. AID PROJECT			

SCALE: 1"=50'      SHEET NO. 7 OF 17 SHEETS      STA. 370+00 TO STA. 385+00