



PLAN	SURVEYED	DATE
NOTE BOOK	PLOTTED	BY
NO.	ALIGNED	
	CHECKED	
	FILE NAME	

PROFILE	SURVEYED	DATE
NOTE BOOK	PLOTTED	BY
NO.	GRADES CHECKED	
	STRUCTURE	
	NOTATIONS	

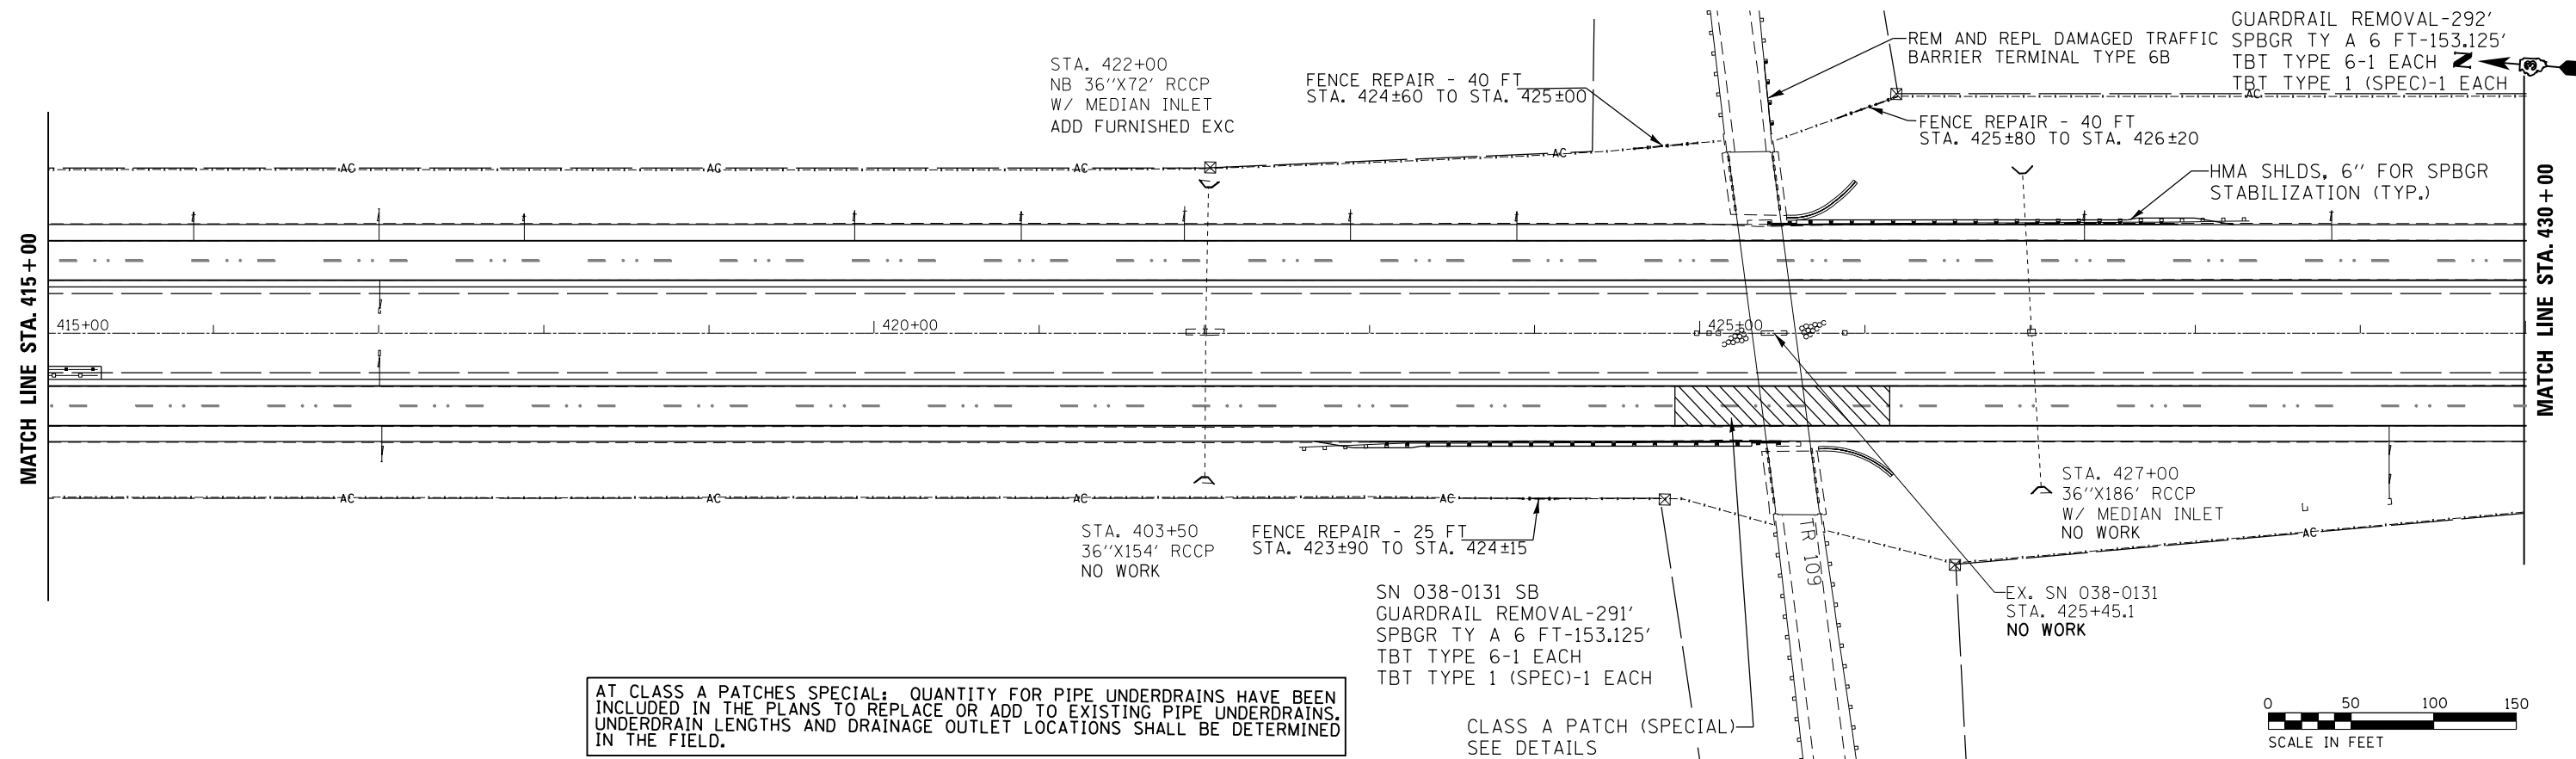

AT CLASS A PATCHES SPECIAL: QUANTITY FOR PIPE UNDERDRAINS HAVE BEEN INCLUDED IN THE PLANS TO REPLACE OR ADD TO EXISTING PIPE UNDERDRAINS. UNDERDRAIN LENGTHS AND DRAINAGE OUTLET LOCATIONS SHALL BE DETERMINED IN THE FIELD.

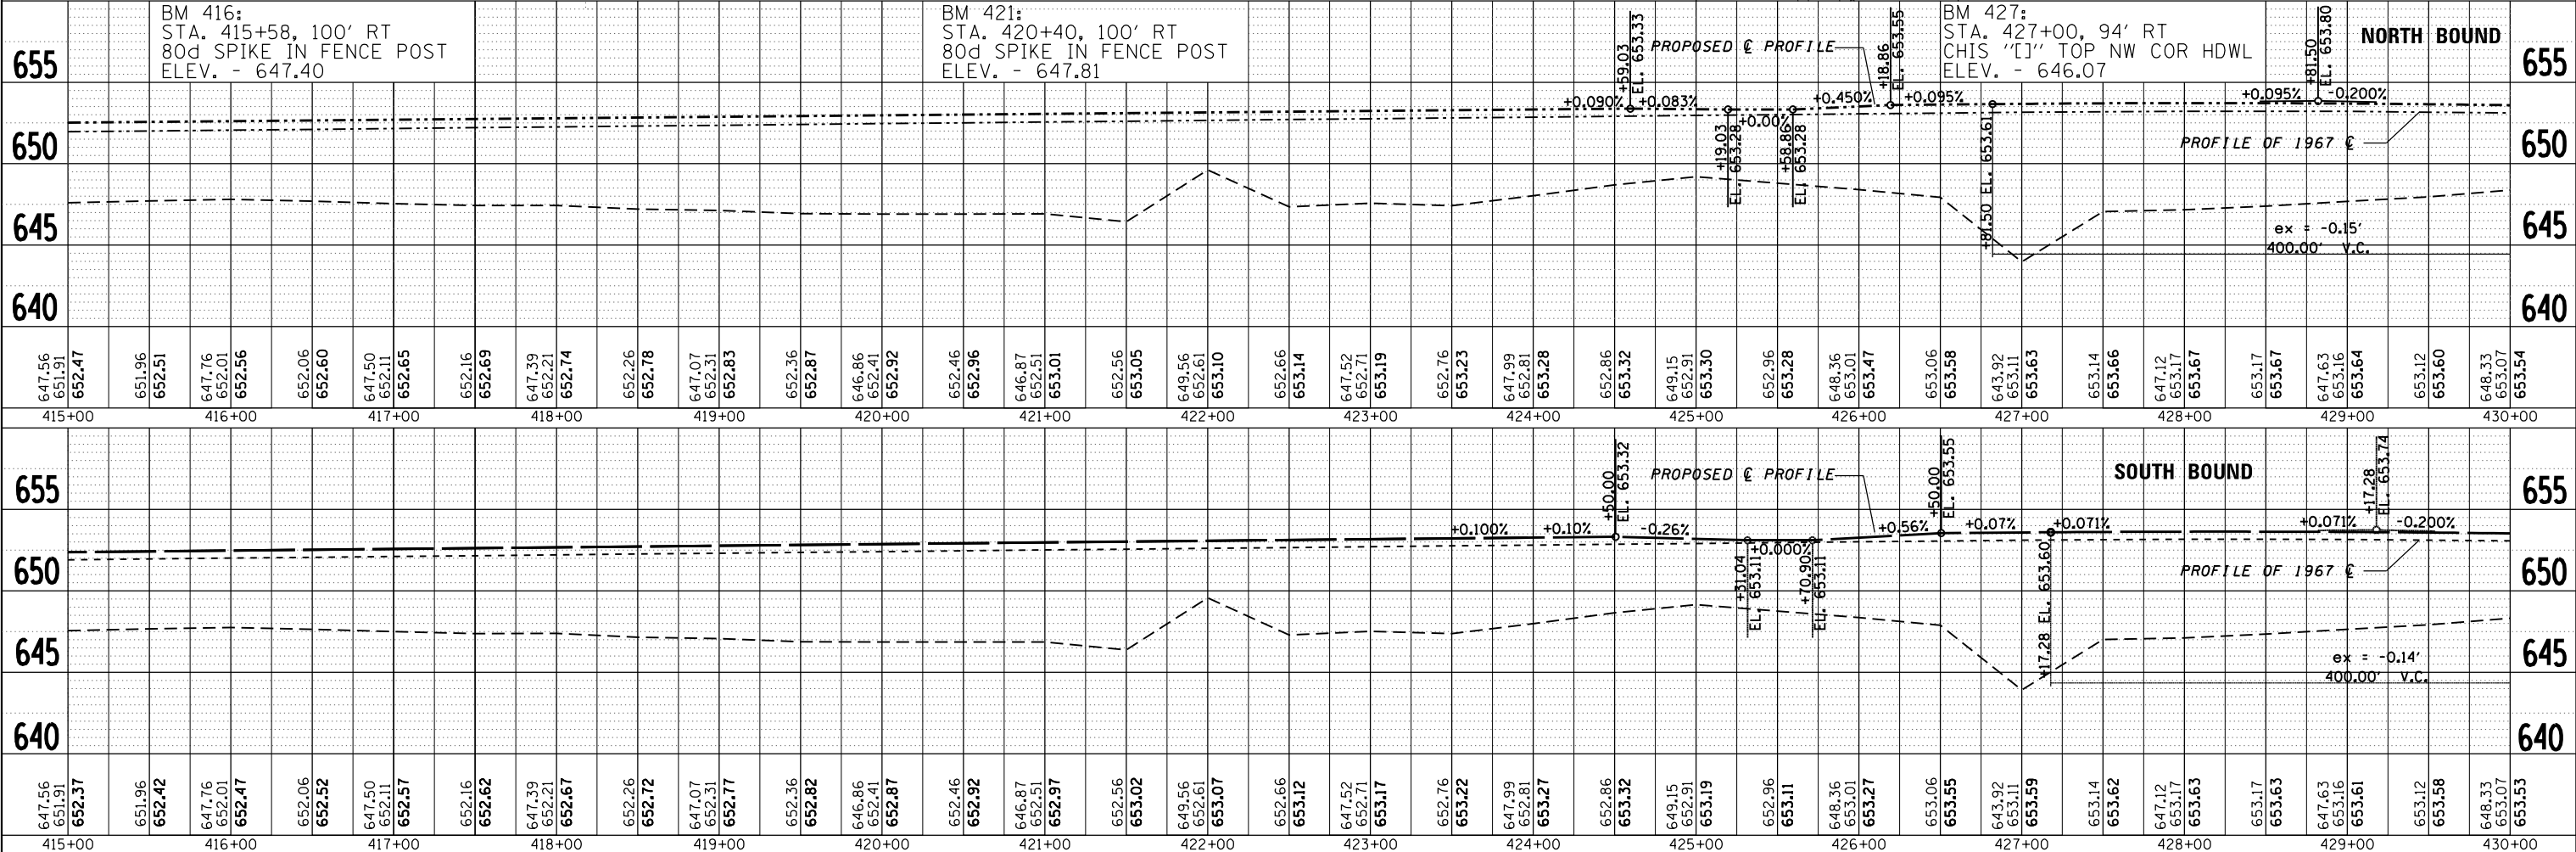

FILE NAME =	USER NAME = duncanbd	DESIGNED -	REVISED -
c:\pwork\pwork\duncanbd\dms30308\plansheets.dgn		CHECKED -	REVISED -
PLOT SCALE = 100.0000' / in.		DRAWN -	REVISED -
PLOT DATE = 6/2/2014		CHECKED -	REVISED -

STATE OF ILLINOIS  
DEPARTMENT OF TRANSPORTATION

PLAN AND PROFILE

SCALE: 1"=50' SHEET NO. 10 OF 17 SHEETS STA. 415+00 TO STA. 430+00

F.A.I. RE.	SECTION	COUNTY	TOTAL SHEETS	SHEET NO.
57	*	IROQUOIS	190	31
*(38-4)RS-2, (38-4)BR,BR1,BR3		CONTRACT NO. 66757		
FED. ROAD DIST. NO.		ILLINOIS FED. AID PROJECT		