



PLAN	SURVEYED	BY	DATE
	PLOTTED		
	GRADES CHECKED		
	ALIGNMENT CHECKED		
	STRUCTURE NOTATIONS OK'D		
	NOTE BOOK NO.		
	CADD FILE NAME		

PROFILE	SURVEYED	BY	DATE
	PLOTTED		
	GRADES CHECKED		
	ALIGNMENT CHECKED		
	STRUCTURE NOTATIONS OK'D		
	NOTE BOOK NO.		
	CADD FILE NAME		

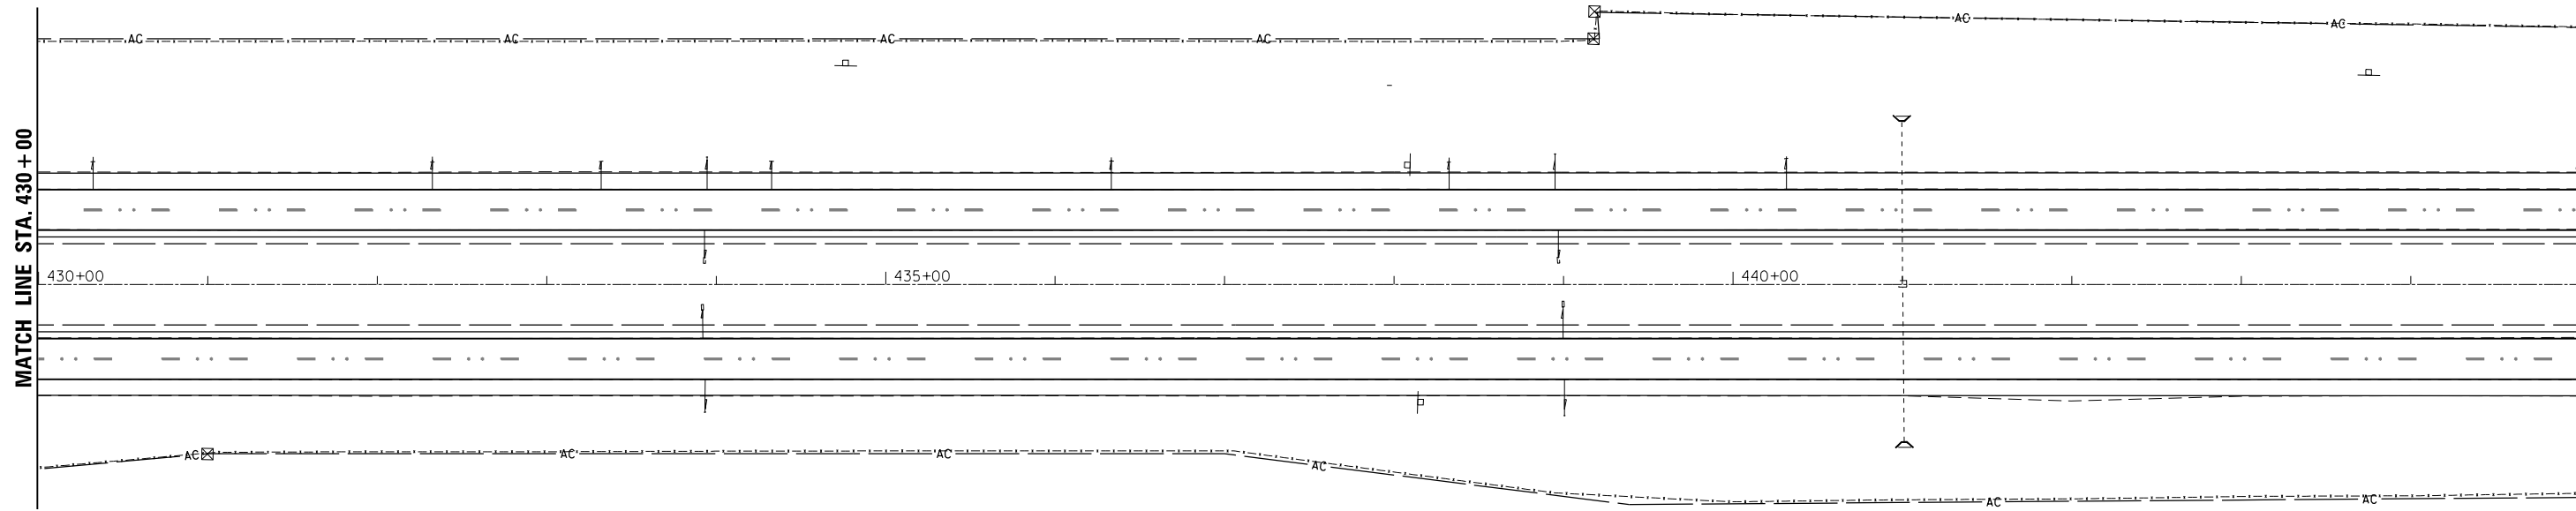

STA. 441+00
30"X182' RCCP
W/ MEDIAN INLET
NO WORK

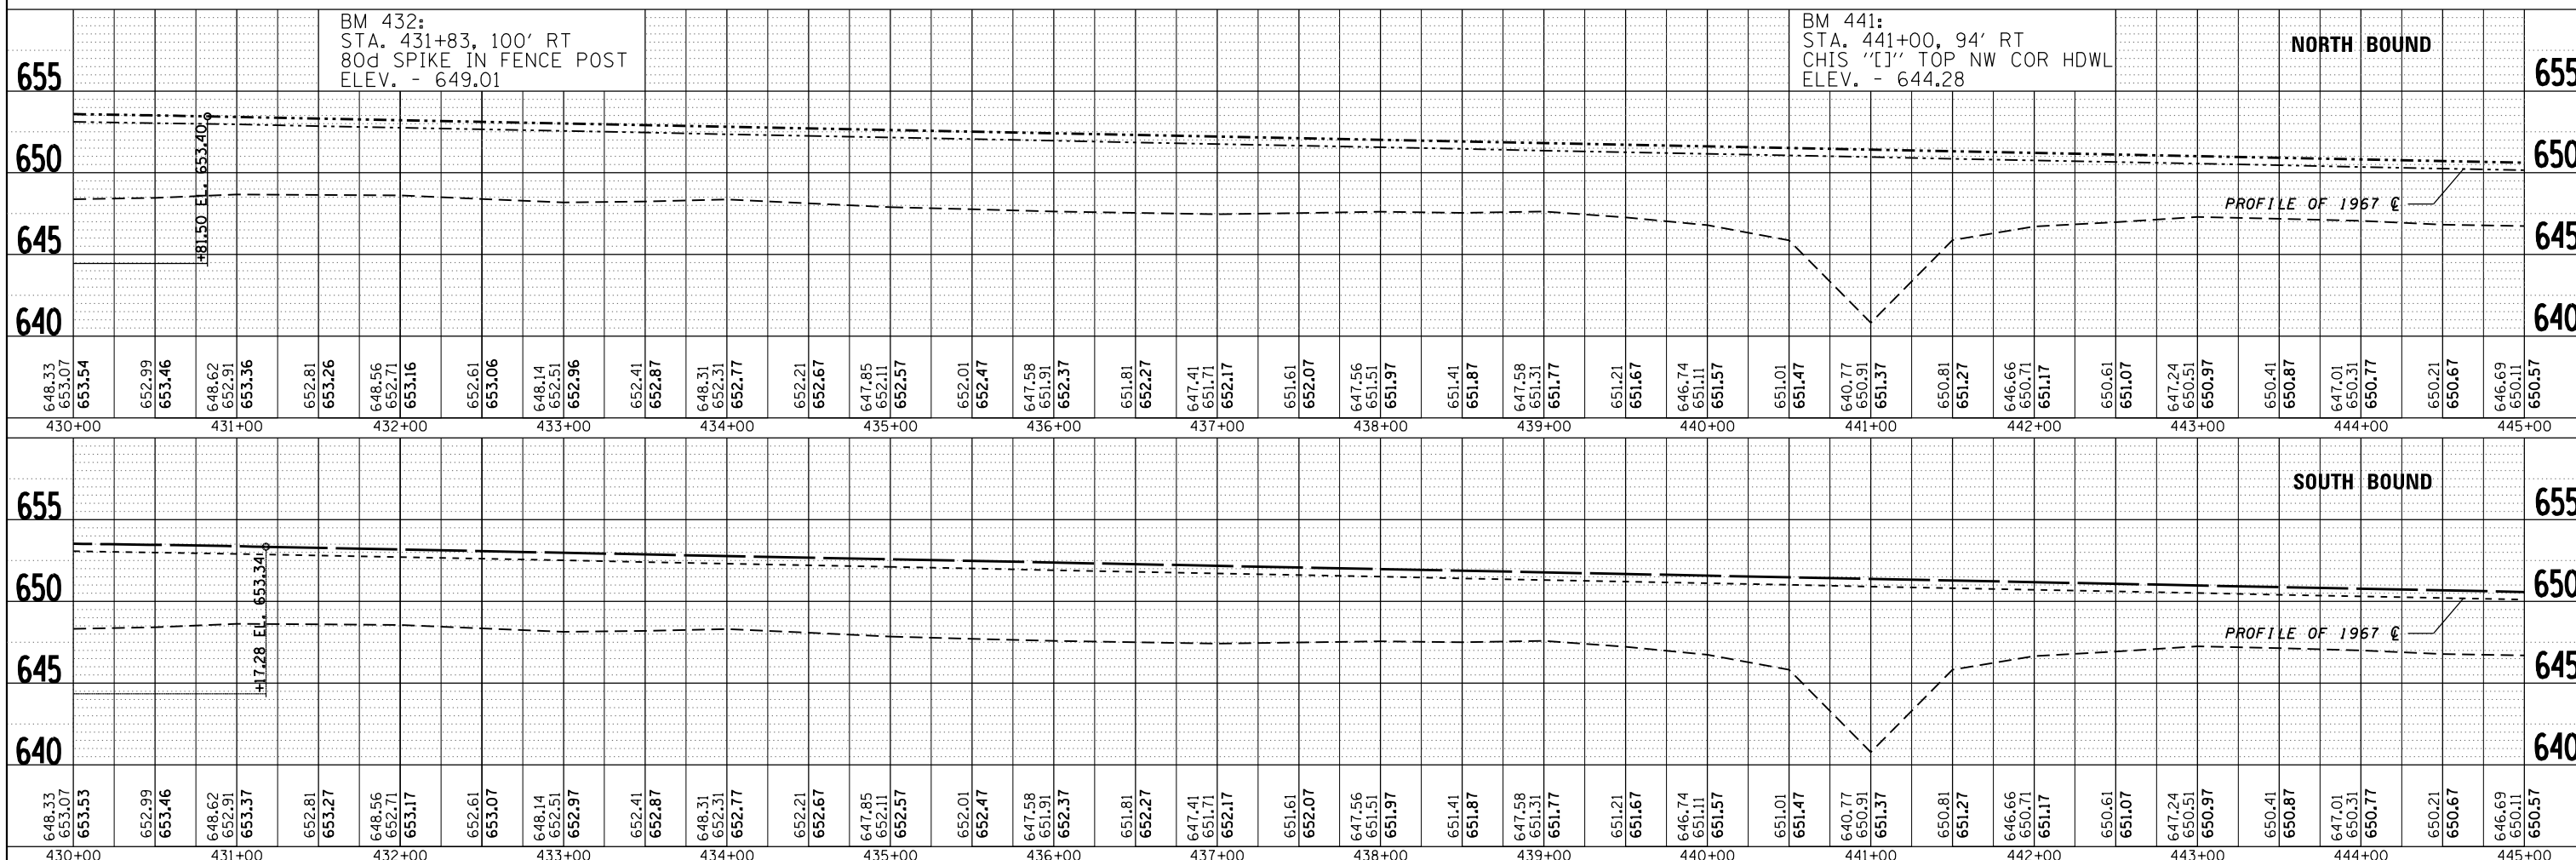

FILE NAME =	USER NAME = duncanbd	DESIGNED -	REVISD -	STATE OF ILLINOIS DEPARTMENT OF TRANSPORTATION	PLAN AND PROFILE		F.A.I. RTE.	SECTION	COUNTY	TOTAL SHEETS	SHEET NO.
c:\pwwork\pwwork\duncanbd\dms30308\plan\sheet.dgn		CHECKED -	REVISD -		57	*	IROQUOIS	190	32		
PLOT SCALE = 100.0000' / in.		DRAWN -	REVISD -		* (38-4)RS-2, (38-4)BR,BR1,BR3		CONTRACT NO. 66757				
PLOT DATE = 6/2/2014		CHECKED -	REVISD -		SCALE: 1"=50'	SHEET NO. 11 OF 17 SHEETS	STA. 430+00	TO STA. 445+00	FED. ROAD DIST. NO.	ILLINOIS FED. AID PROJECT	