


PLAN	SURVEYED	BY	DATE
	PLOTTED		
	ALIGNED		
	CHECKED		
	FILE NAME		
NO.			

PROFILE	SURVEYED	BY	DATE
	PLOTTED		
	GRADES CHECKED		
	STRUCTURE		
	NOTATIONS		
NO.			

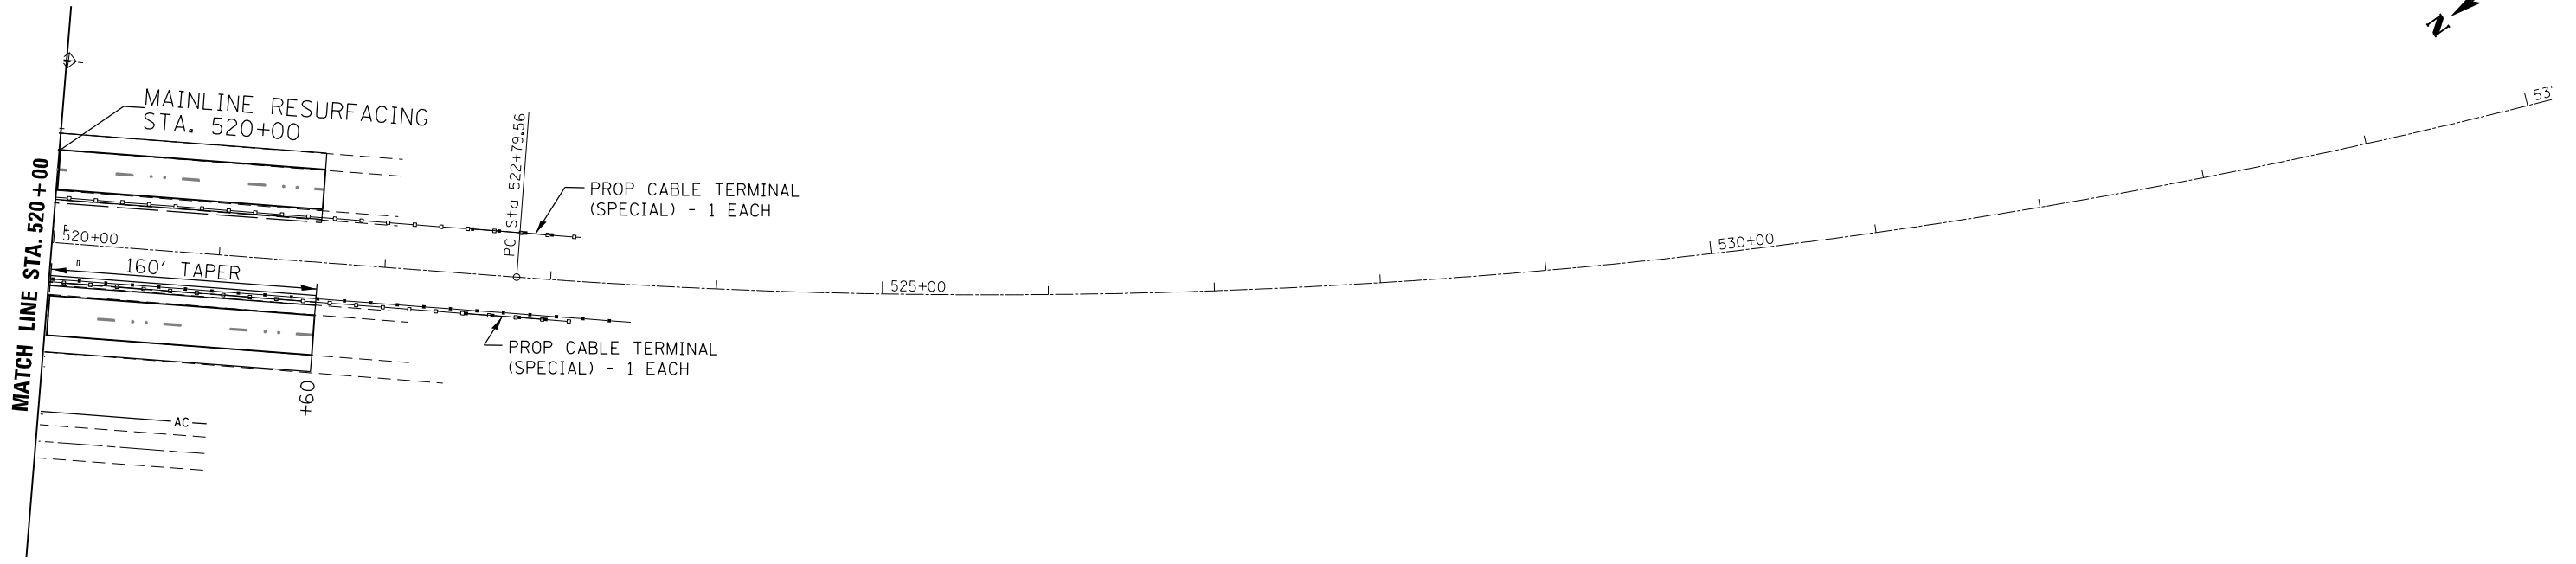

NORTH BOUND						BM 522: STA. 522+80 ϕ I-57 PC PLUG ELEV. - 650.06																			
650.20	654.73	654.66	654.54	654.42	654.40																				
520+00																									
SOUTH BOUND																									
650.20	654.73	654.66	654.60	654.53	654.52																				
520+00																									

FILE NAME =	USER NAME = duncanbd	DESIGNED -	REVISED -
c:\pwork\pwork\duncanbd\dms30308\plansheets.dgn		CHECKED -	REVISED -
	PLOT SCALE = 100.0000' / in.	DRAWN -	REVISED -
	PLOT DATE = 6/2/2014	CHECKED -	REVISED -

**STATE OF ILLINOIS
DEPARTMENT OF TRANSPORTATION**

PLAN AND PROFILE

SCALE: 1"=50' SHEET NO. 17 OF 17 SHEETS STA. 520+00 TO STA.

F.A.I. RTE.	SECTION	COUNTY	TOTAL SHEETS	SHEET NO.
57	*	IROQUOIS	190	38
* (38-4)RS-2, (38-4)BR,BR1,BR3		CONTRACT NO. 66757		
FED. ROAD DIST. NO.		ILLINOIS FED. AID PROJECT		