


LEGEND

- APPROXIMATE SEEDING AND MULCH AREAS
- PERIMETER EROSION BARRIER
- ▒ STONE RIPRAP, CLASS A4
- - - - CONSTRUCTION LIMITS
- /// HOT-MIX ASPHALT SHOULDERS

☐ EX SN 051-0035
STA 705+40
SINGLE SPAN
RC T-BEAM BRIDGE
25'-4" OUT TO OUT WIDTH
53'-9" BK TO BK ABUTMENTS
TO BE REMOVED

☐ PR REPLACEMENT SN 051-2008
STA 705+40
TRIPLE 11' SPAN x 9' HEIGHT
BOX CULVERT
30'-0" ROADWAY WIDTH
57'-10 1/2" OUT TO OUT HEADWALLS

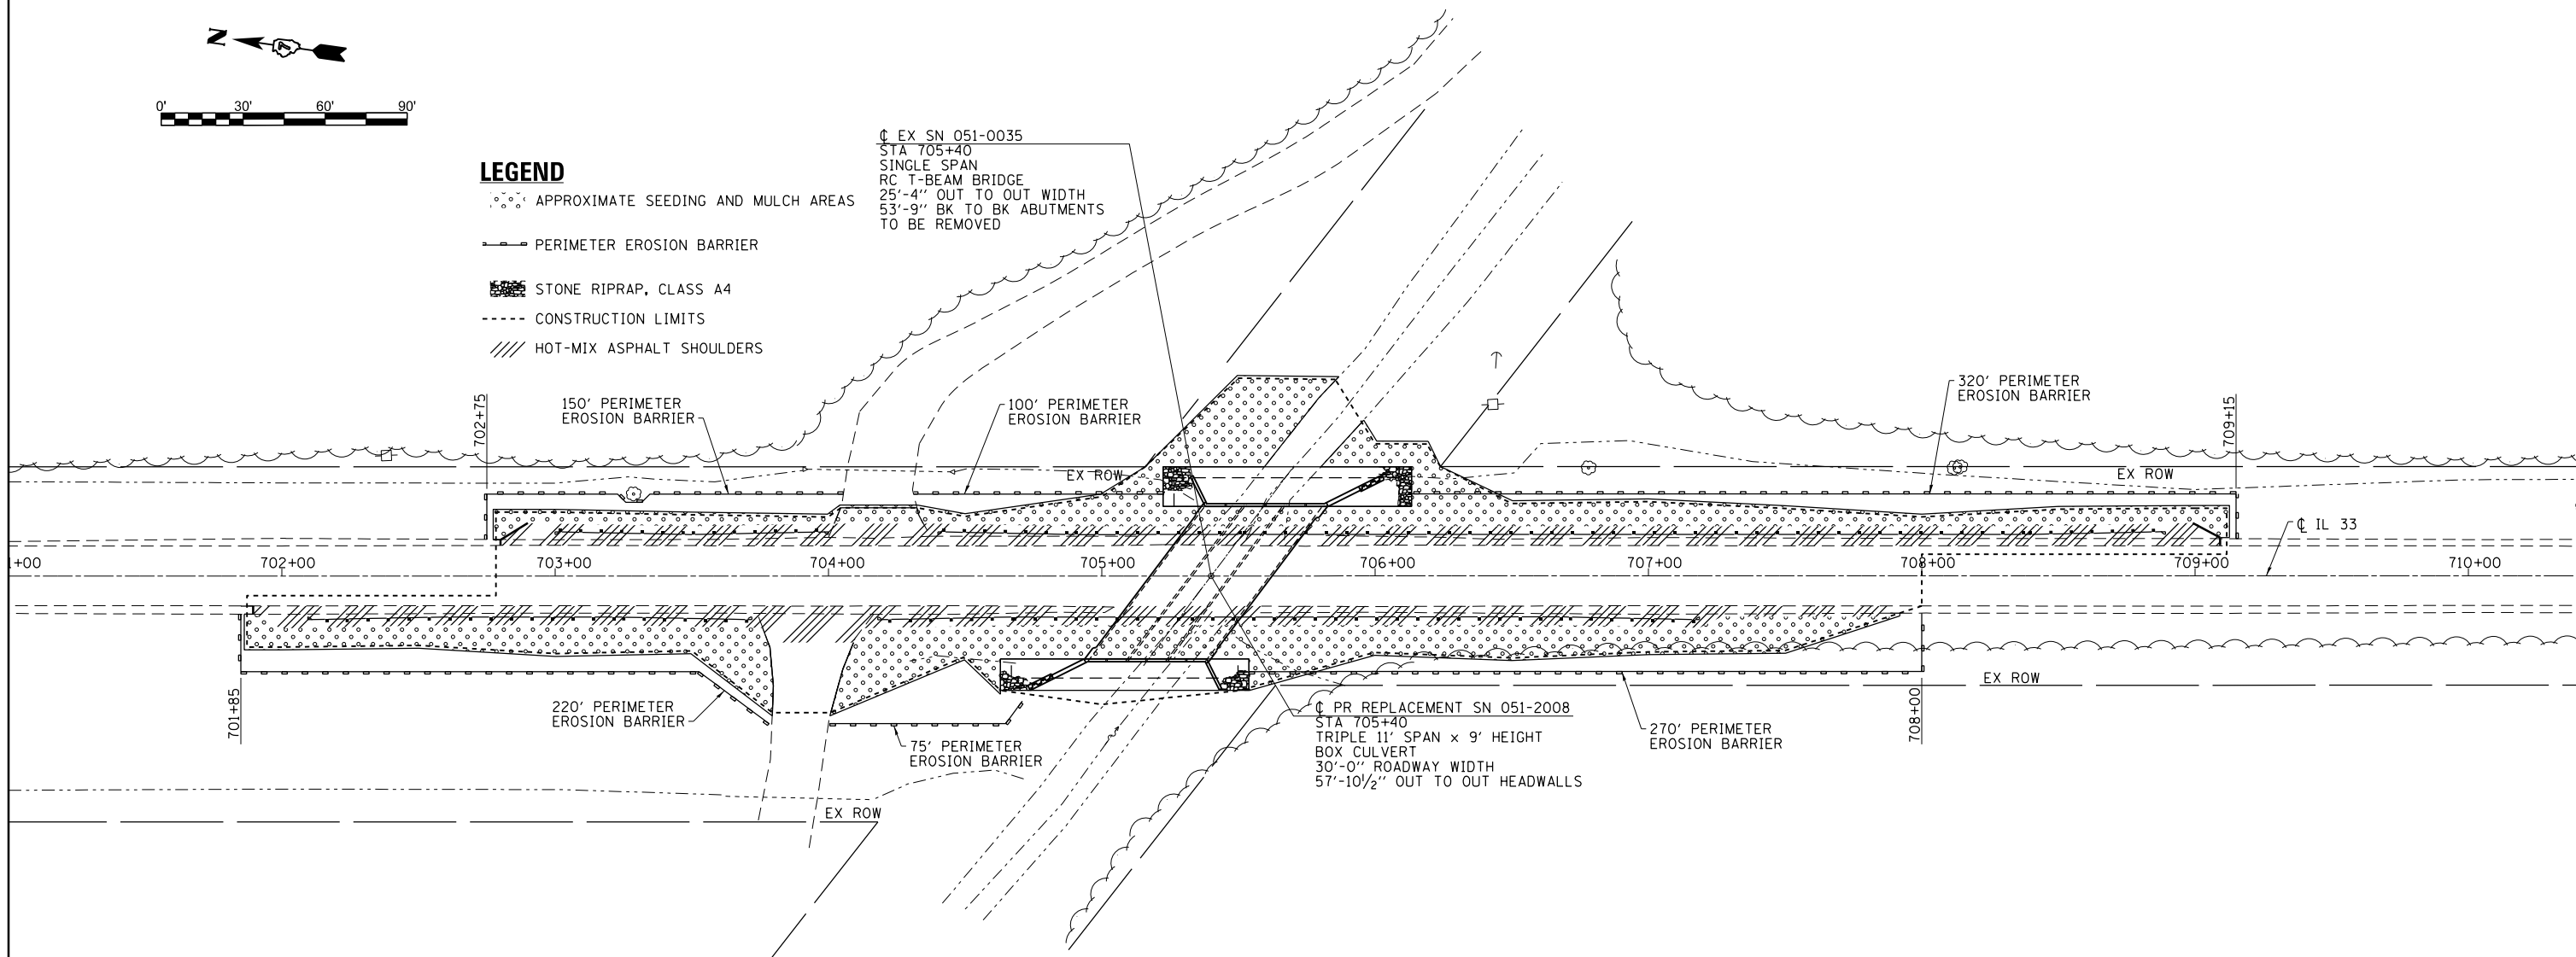

FILE NAME =	USER NAME = steffenk	DESIGNED - DAJ	REVISED -
B:\Projects\2014\74105\Drawings\74105-101.dwg	6/2/2014 12:00:43 PM	DRAWN - HAS	REVISED -
		CHECKED - ELH	REVISED -
		DATE - 06/11	REVISED -

**STATE OF ILLINOIS
DEPARTMENT OF TRANSPORTATION**

EROSION CONTROL AND DRAINAGE PLAN

SCALE: 1"=30'-0" SHEET NO. 1 OF 1 SHEETS STA. 701+00 TO STA. 710+50

F.A.P. RTE.	SECTION	COUNTY	TOTAL SHEETS	SHEET NO.
781	109B-1	LAWRENCE	34	13
FED. ROAD DIST. NO. ILLINOIS FED. AID PROJECT			CONTRACT NO. 74105	