



PLAN	SURVEYED	BY	DATE
	PLOTTED		
	NOTE BOOK NO.		
	ALIGNMENT CHECKED		
	STRUCTURE NOTATIONS CHECKED		
	CARD FILE NAME		

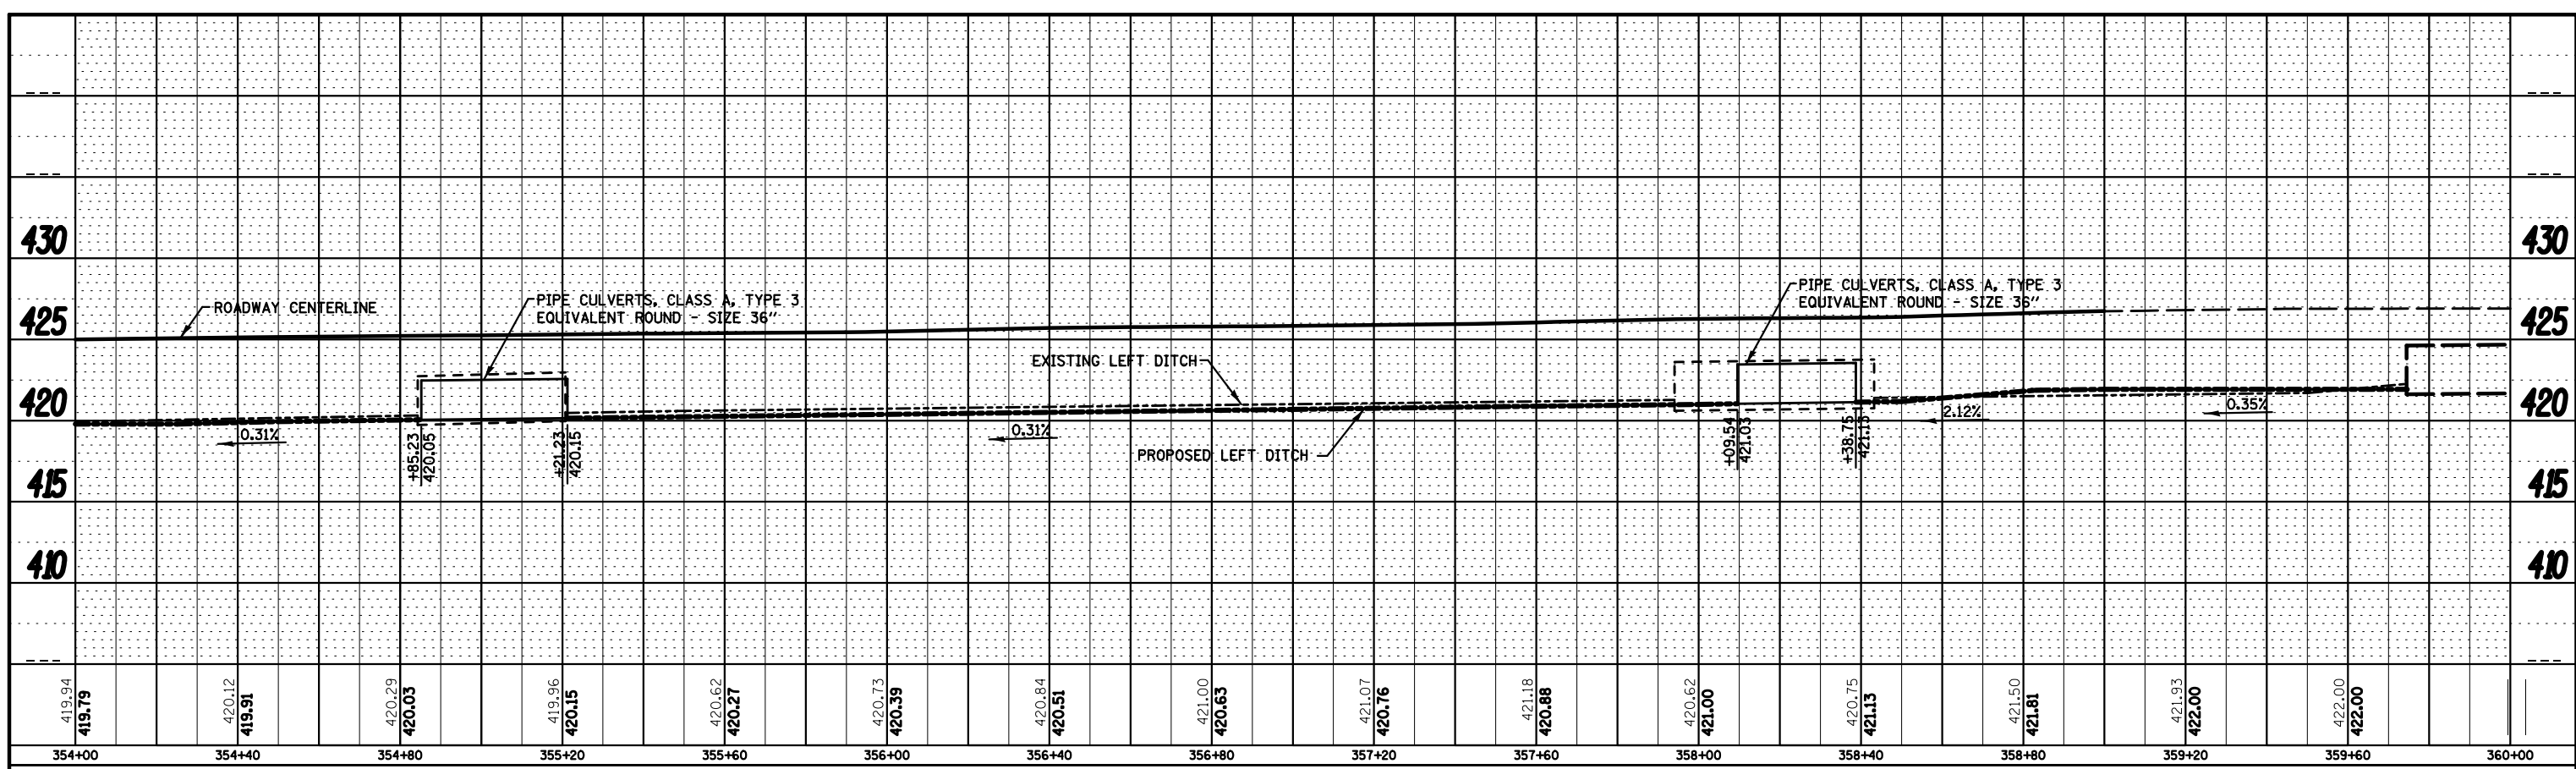

PROFILE	SURVEYED	BY	DATE
	PLOTTED		
	GRADES CHECKED		
	STRUCTURE NOTATIONS CHECKED		

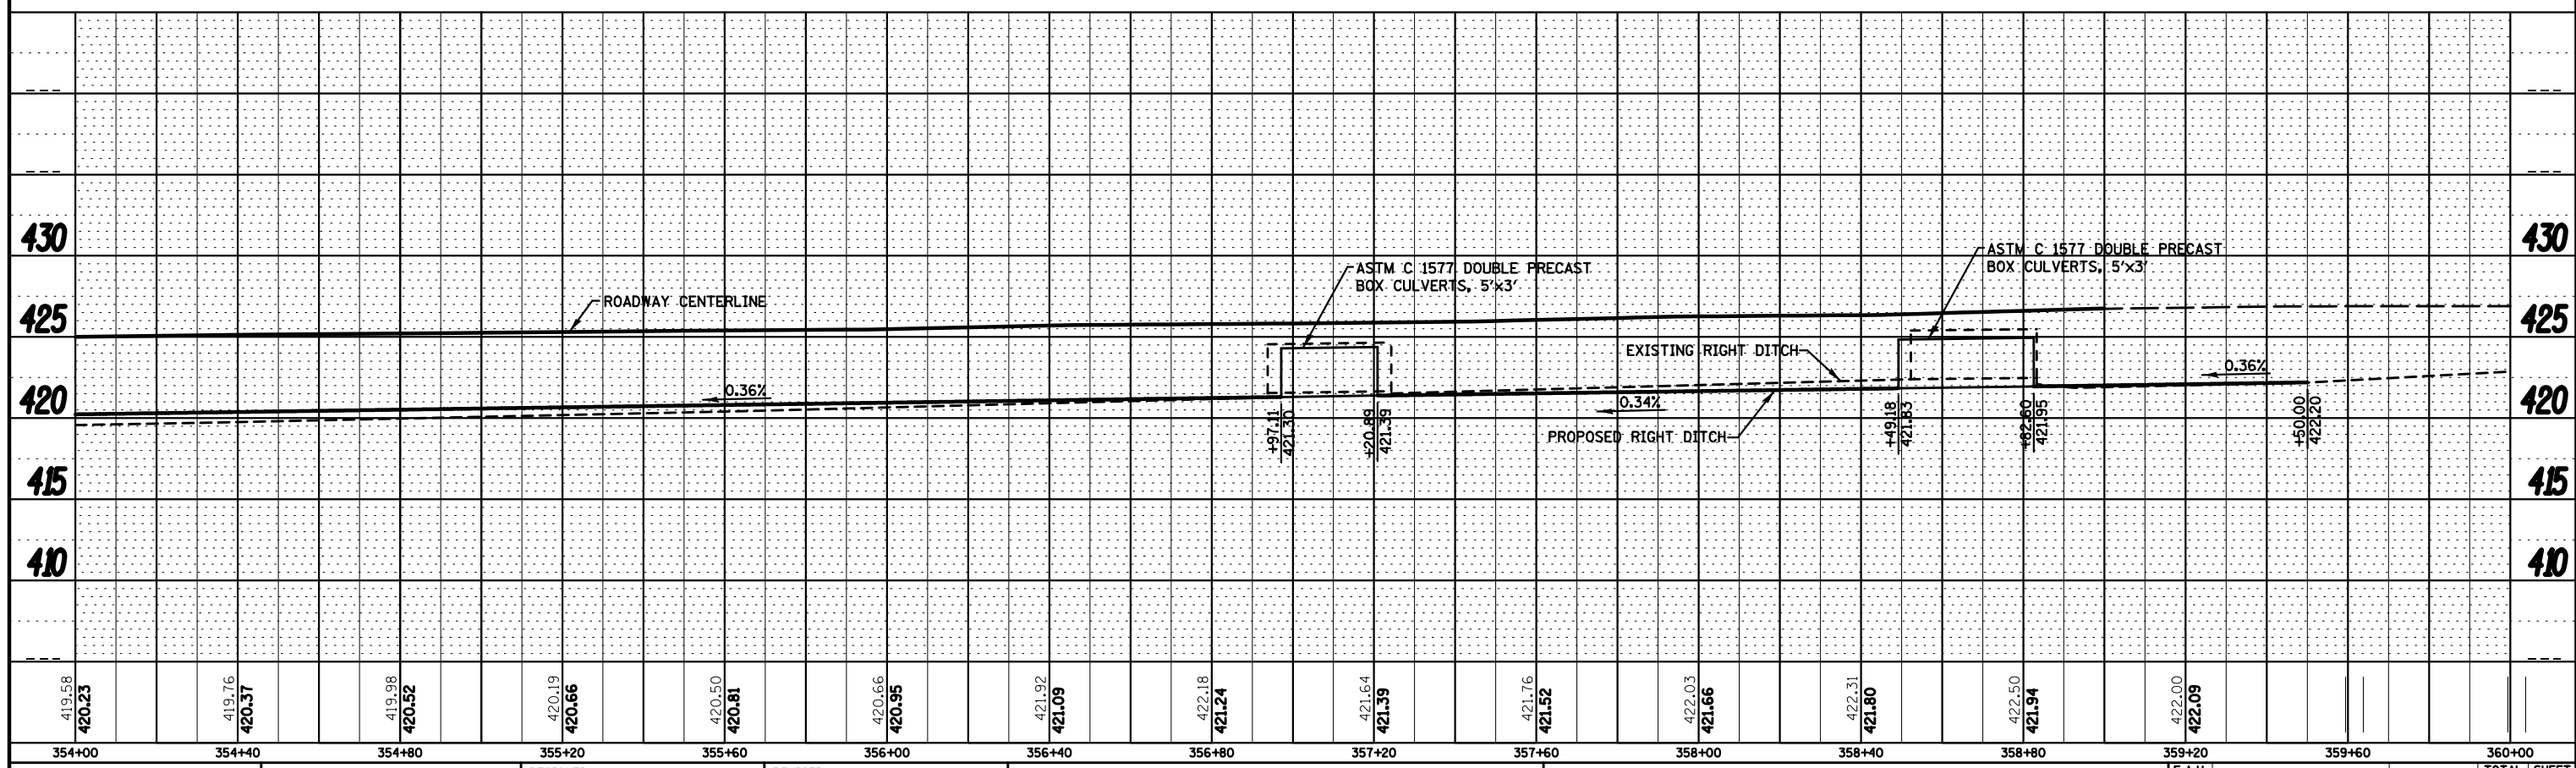

FILE NAME =	USER NAME = *USER*	DESIGNED -	REVISED -	STATE OF ILLINOIS DEPARTMENT OF TRANSPORTATION	DRAINAGE PLAN AND PROFILE		F.A.U. RTE. 9128	SECTION 28-R-1	COUNTY MADISON	TOTAL SHEETS 64	SHEET NO. 32
FILEL		DRAWN -	REVISED -		SCALE: 1" = 20'	SHEET 6 OF 8 SHEETS	STA. 354+00 TO STA. 360+00	CONTRACT NO. 76F11		ILLINOIS FED. AID PROJECT	
		CHECKED -	REVISED -								
MODELNAME		DATE -	REVISED -								