


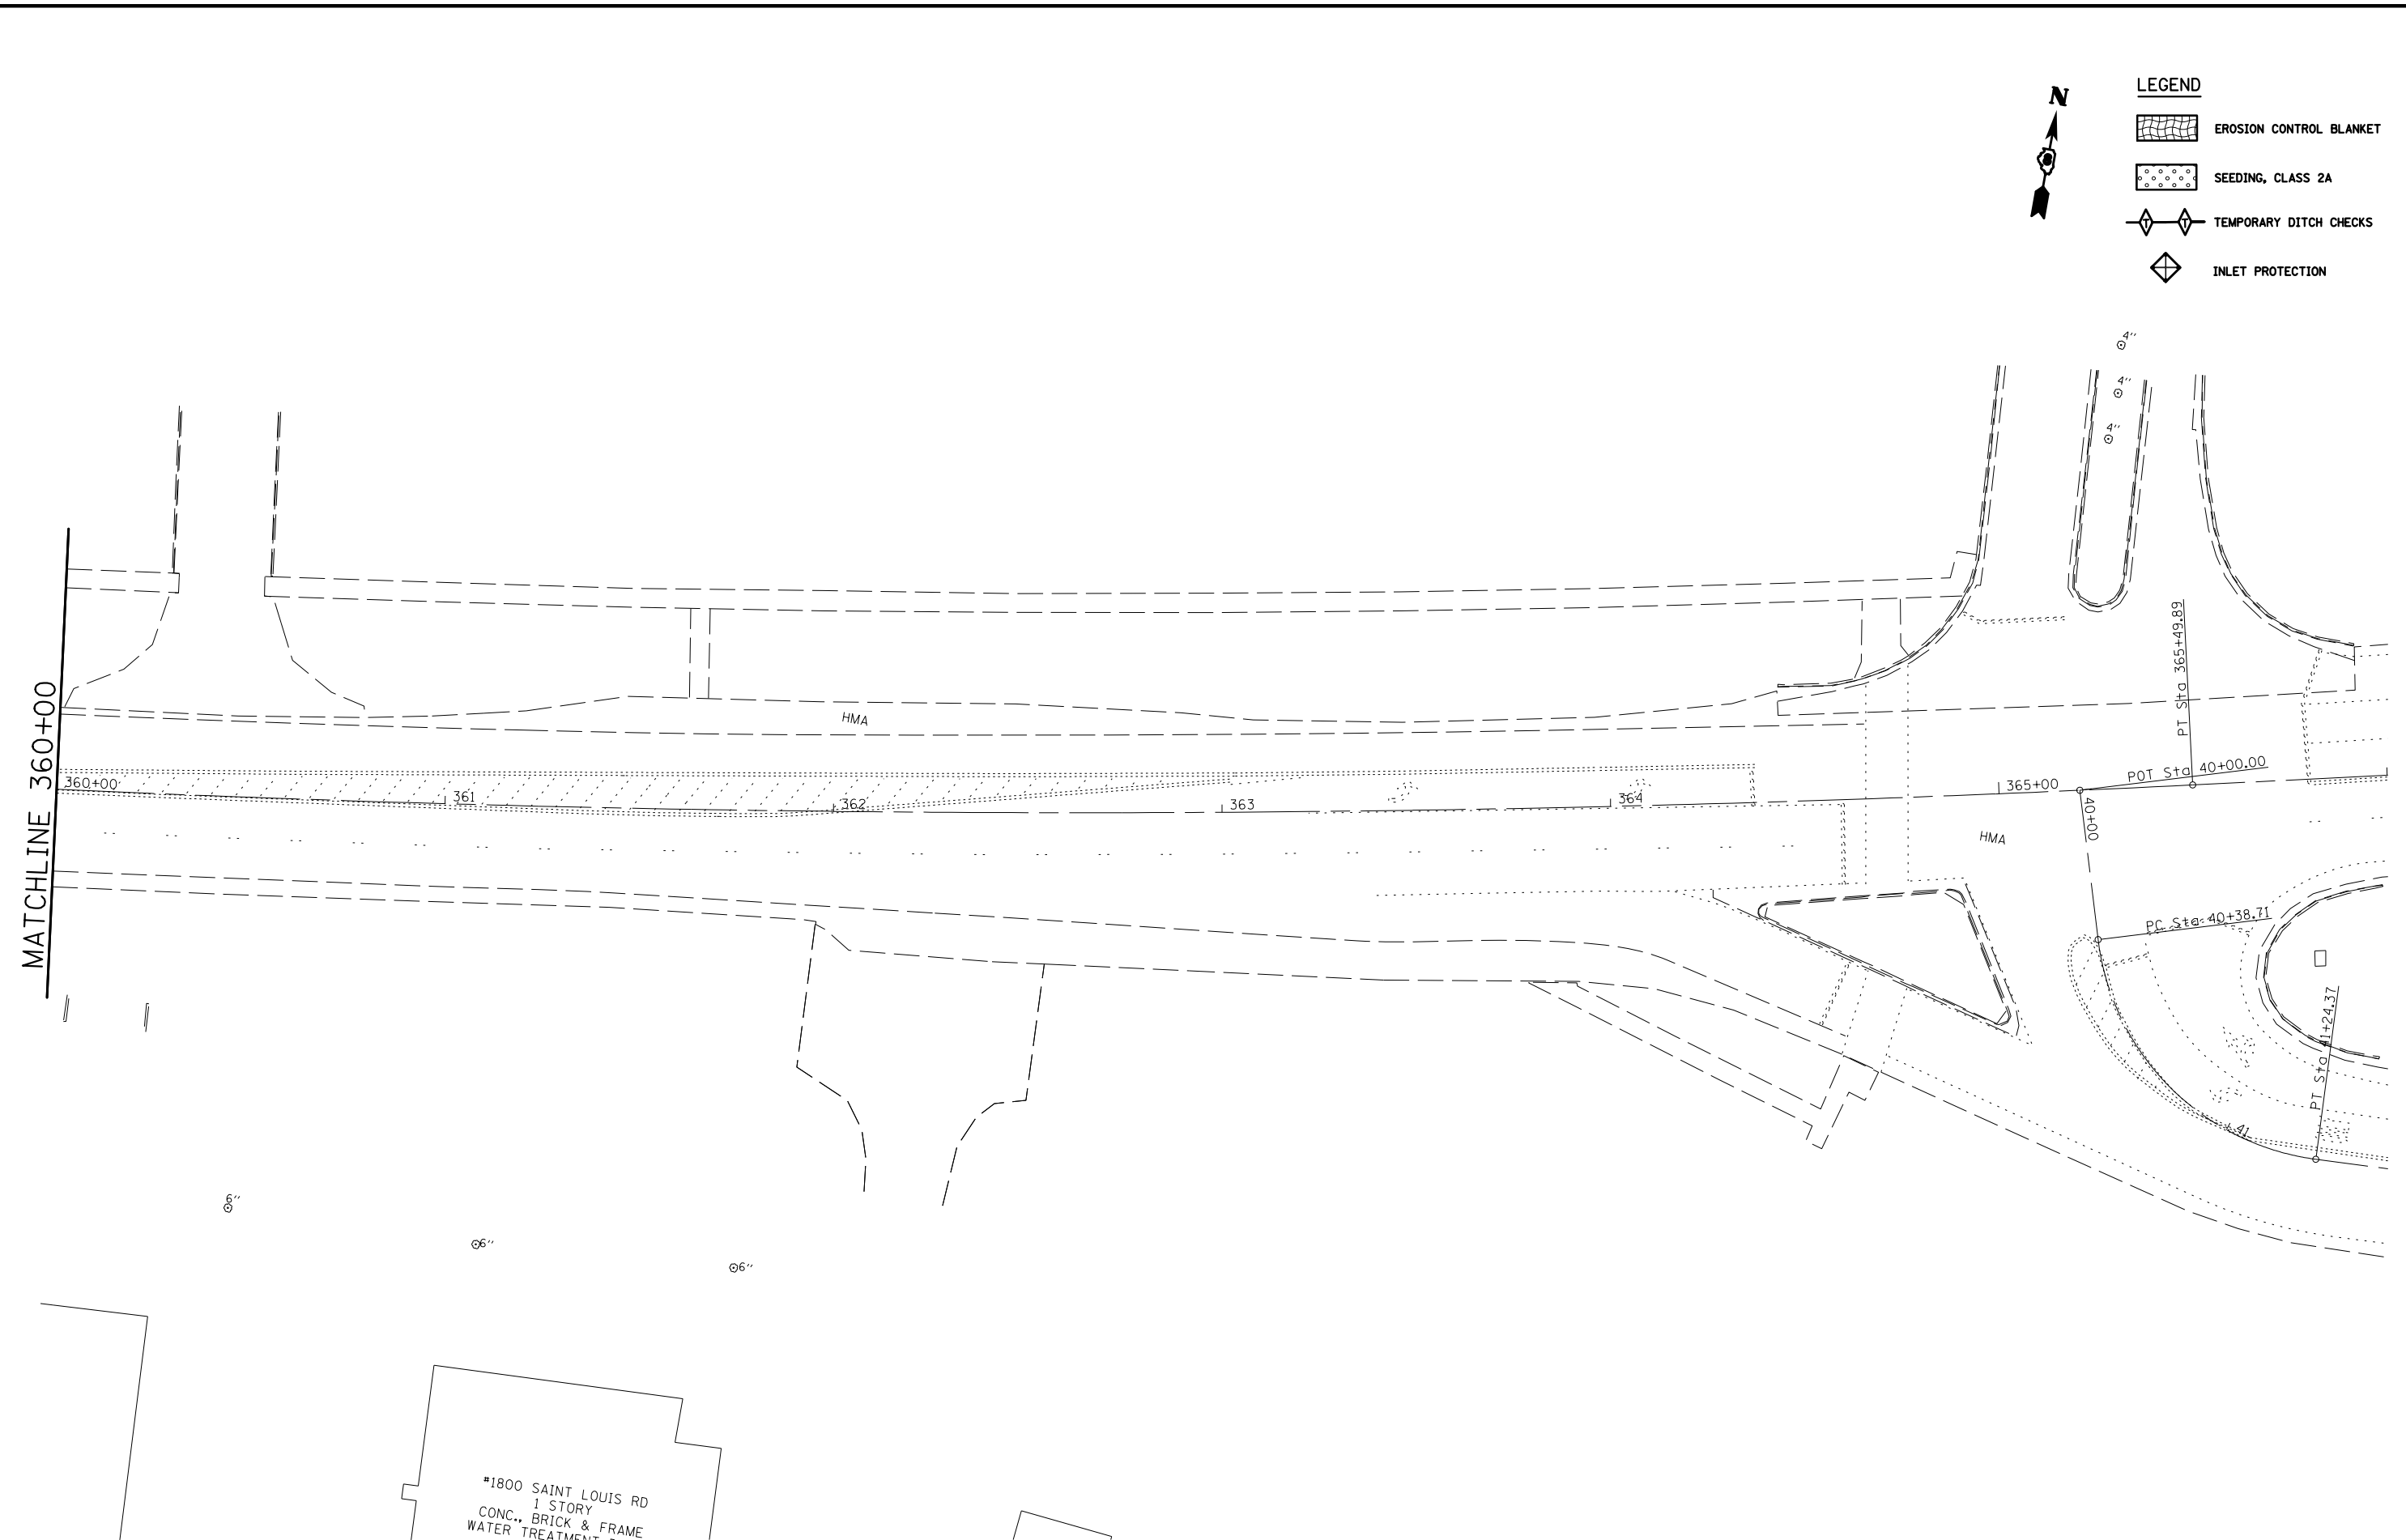

LEGEND	
	EROSION CONTROL BLANKET
	SEEDING, CLASS 2A
	TEMPORARY DITCH CHECKS
	INLET PROTECTION



#1800 SAINT LOUIS RD
1 STORY
CONC., BRICK & FRAME
WATER TREATMENT

FILE NAME = *FILE*	USER NAME = *USER*	DESIGNED - ___	REVISED - ___	STATE OF ILLINOIS DEPARTMENT OF TRANSPORTATION	EROSION CONTROL PLAN			F.A.U. RTE. 9128	SECTION 28-R-1	COUNTY MADISON	TOTAL SHEETS 64	SHEET NO. 38
	PLOT SCALE = *SCALE*	DRAWN - ___	REVISED - ___		SCALE: 1" = 20'	SHEET NO. 4 OF 4 SHEETS	STA. 360+00 TO STA. 366+00	CONTRACT NO. 76F11				
	PLOT DATE = *DATE*	CHECKED - ___	REVISED - ___		FED. ROAD DIST. NO. - ILLINOIS FED. AID PROJECT							
		DATE - ___	REVISED - ___									