

SEEDING, CLASS 7


EROSION CONTROL BLANKET / SEEDING, CLASS 7

STONE DUMPED RIPRAP

TEMPORARY DITCH CHECK
INLET AND PIPE PROTECTION

PERIMETER EROSION BARRIER

NOTES:
1. PERMANENT SEEDING TYPES ARE SHOWN IN SCHEDULES.

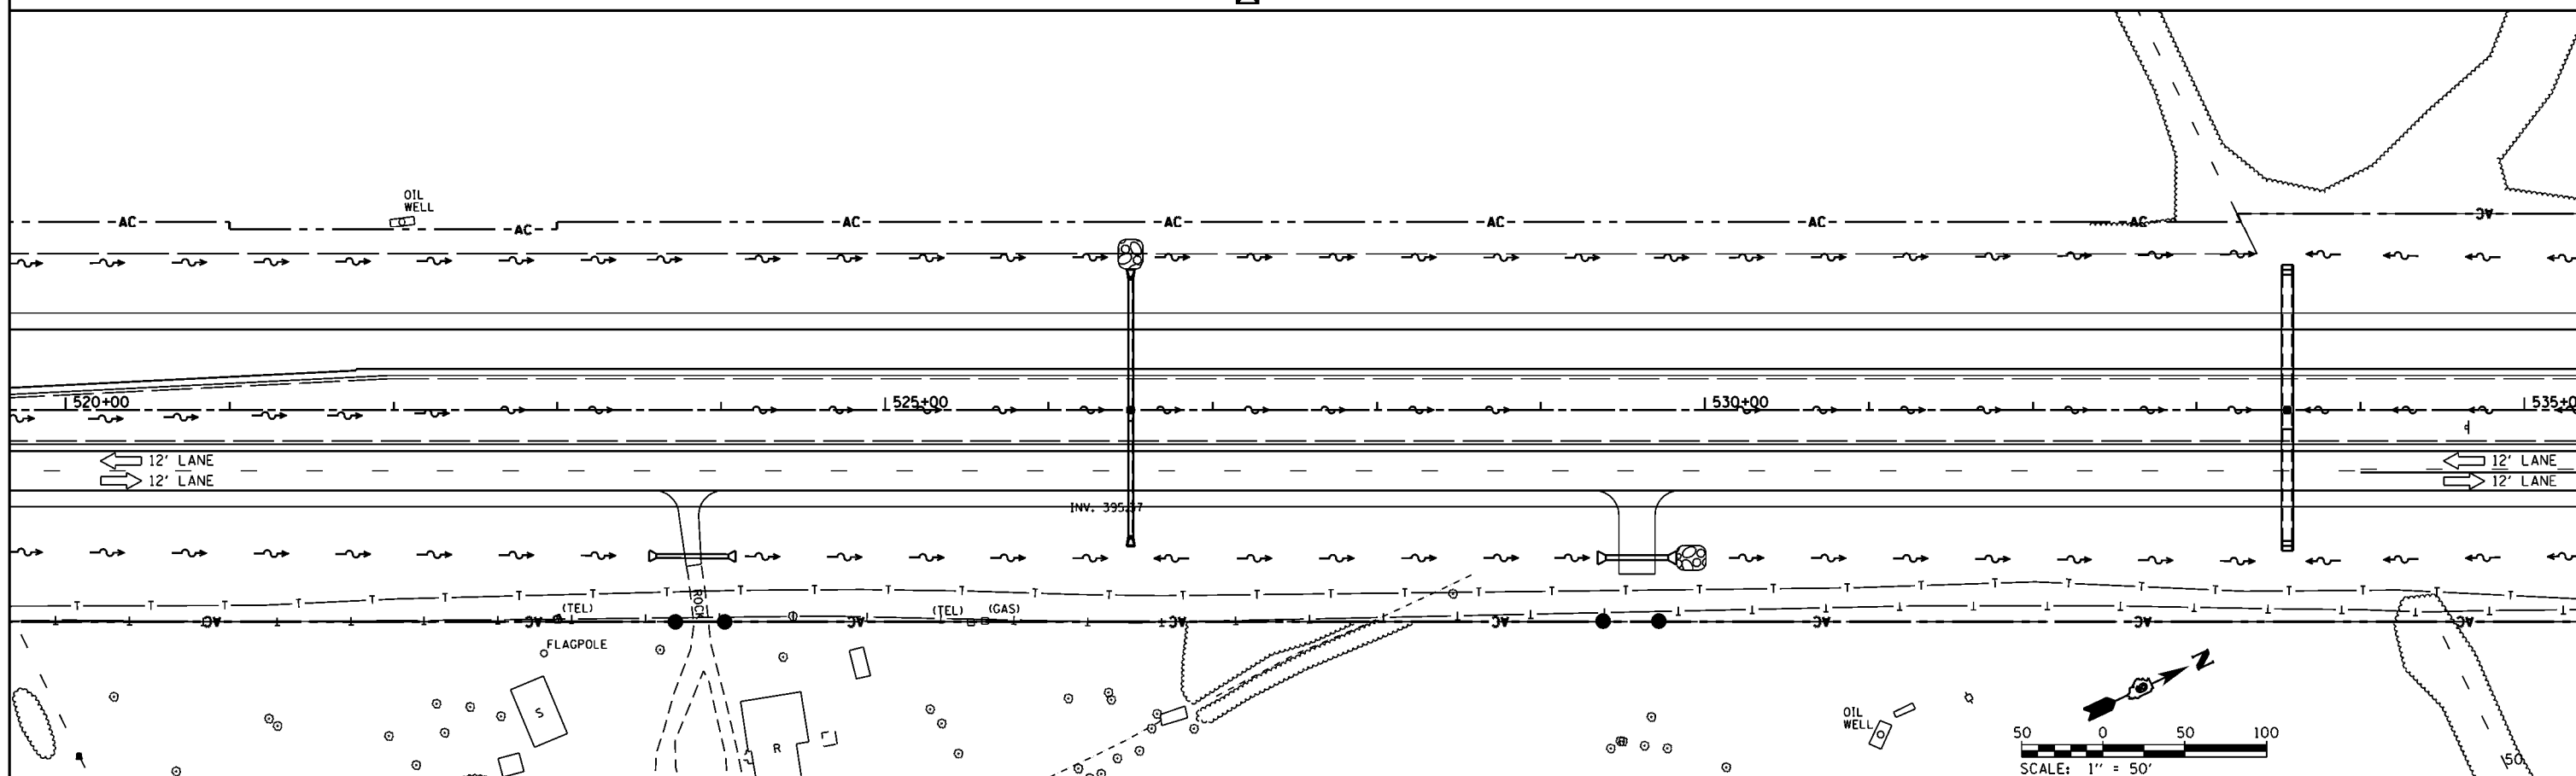

FILE NAME =	USER NAME = bameary	DESIGNED -	REVISED -
P:\Projects\2011 Projects\11297 - IDOT US 45 Ph2\CV\CADD Sheets\0978077-sht-eros-Stage 3		DOWN -	REVISED -
Default	PLOT SCALE = 100.0000' / 1in.	CHECKED -	REVISED -
	PLOT DATE = 4/30/2014	DATE -	REVISED -

STATE OF ILLINOIS
DEPARTMENT OF TRANSPORTATION

EROSION CONTROL - STAGE 3
U.S. 45
SCALE: 1" = 50'
SHEET OF SHEETS STA. 505+00.00 TO STA. 535+00.00

F.A.P. RTE.	SECTION	COUNTY	TOTAL SHEETS	SHEET NO.
332	(29,30)R-1	SALINE	745	321
CONTRACT NO. 78077				
ILLINOIS FED. AID PROJECT				