


	SEEDING, CLASS 7		EROSION CONTROL BLANKET / SEEDING, CLASS 7		STONE DUMPED RIPRAP		TEMPORARY DITCH CHECK		INLET AND PIPE PROTECTION		PERIMETER EROSION BARRIER	NOTES: 1. PERMANENT SEEDING TYPES ARE SHOWN IN SCHEDULES.
--	------------------	--	--	--	---------------------	--	-----------------------	--	---------------------------	--	---------------------------	---

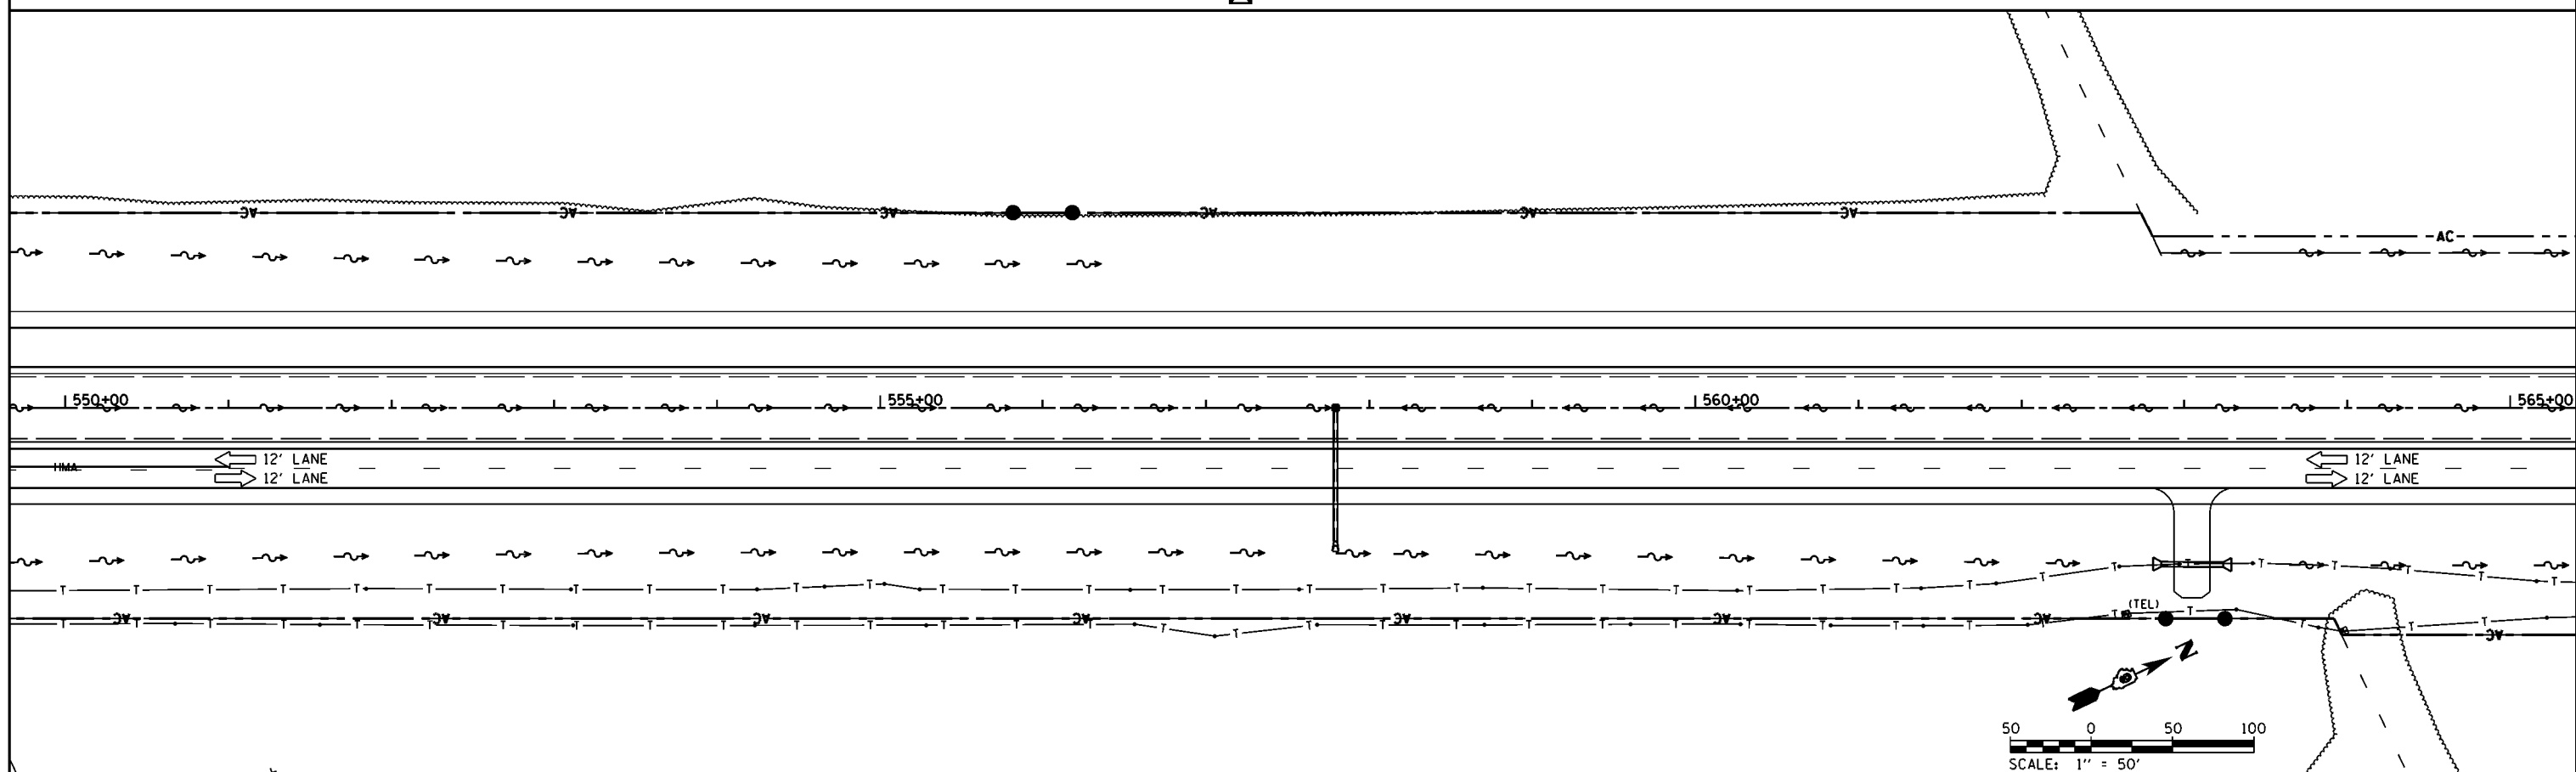

FILE NAME =	USER NAME = bamey	DESIGNED -	REVISED -	STATE OF ILLINOIS DEPARTMENT OF TRANSPORTATION	EROSION CONTROL - STAGE 3 U.S. 45				F.A.P. RTE. = 332	SECTION = (29,30)R-1	COUNTY = SALINE	TOTAL SHEETS = 745	SHEET NO. = 322
		DRWN -	REVISED -		SCALE: 1" = 50' SHEET OF SHEETS STA. 535+00.00 TO STA. 565+00.00				CONTRACT NO. 78077				
		CHECKED -	REVISED -		ILLINOIS FED. AID PROJECT								
Default		DATE -	REVISED -										