



PLAN	SURVEYED	DATE
	PLOTTED	BY
	GRADES CHECKED	
	STRUCTURE NOTATIONS CHECKED	
	NOTE BOOK NO.	
	CADD FILE NAME	

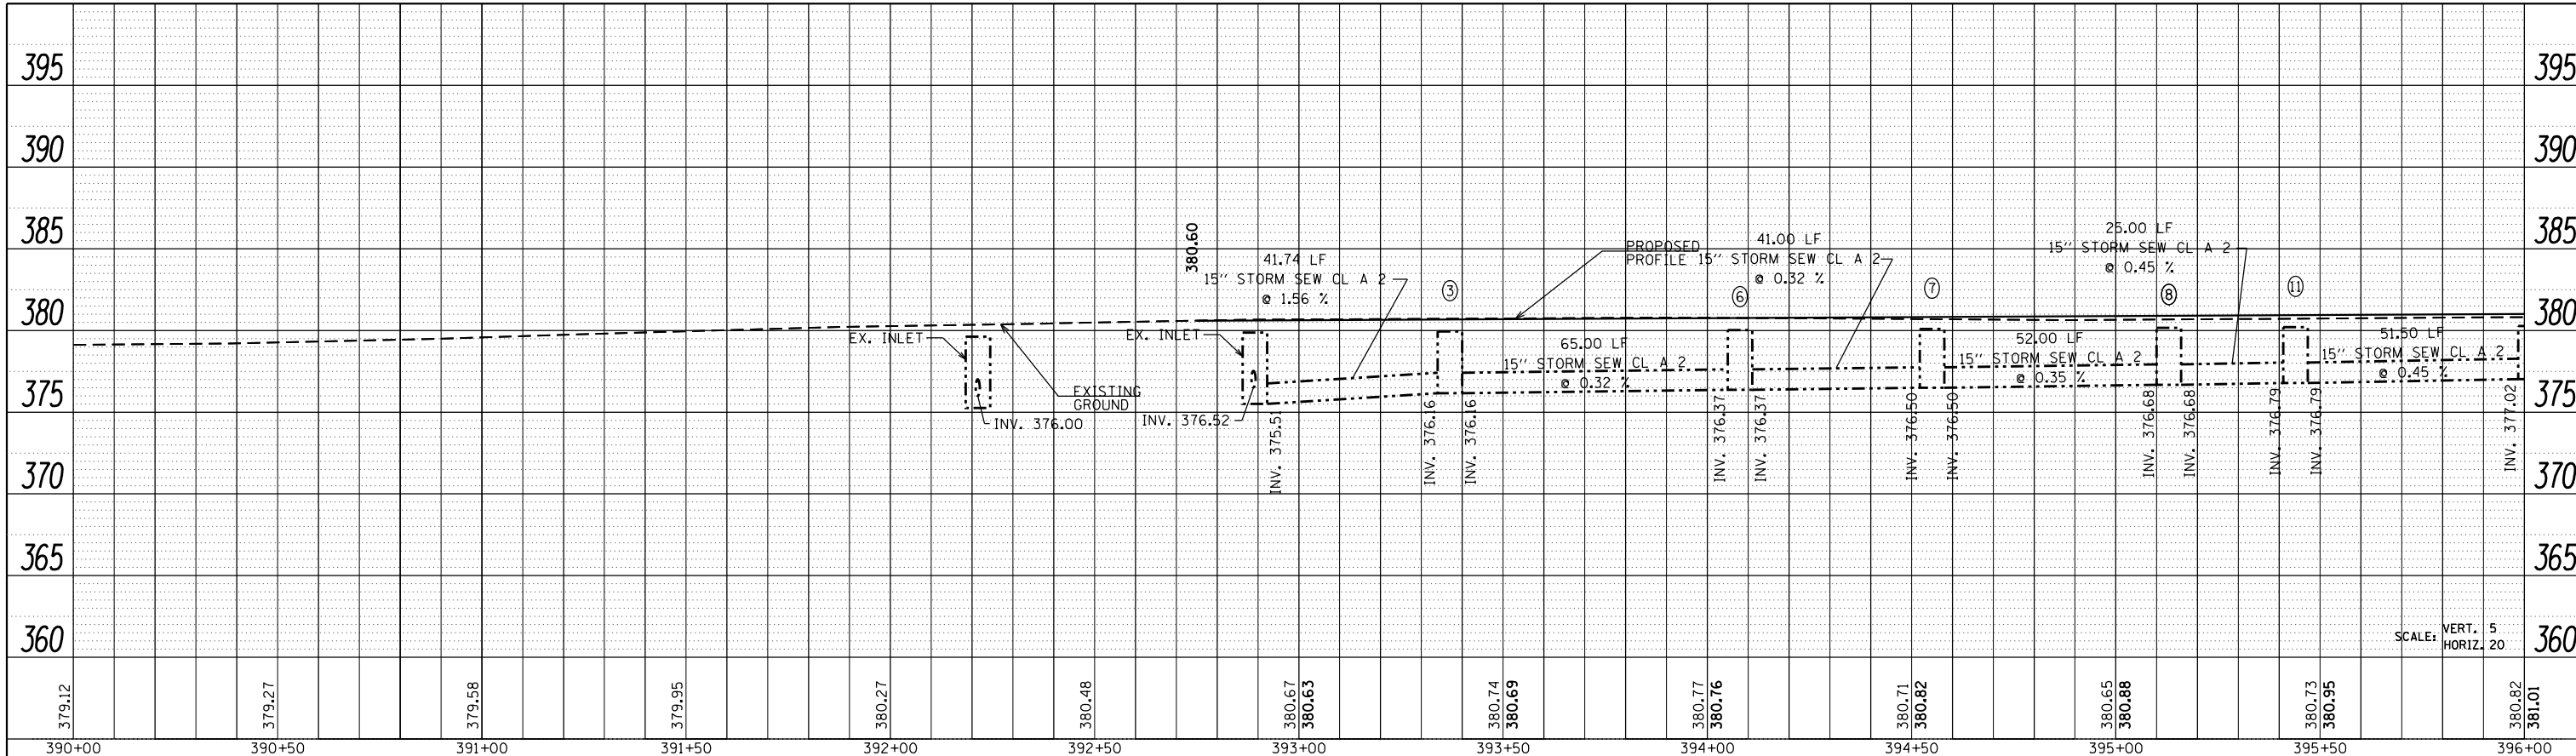

LEFT STORM SEWER PROFILE

RIGHT STORM SEWER PROFILE

PROFILE	SURVEYED	DATE
	PLOTTED	BY
	GRADES CHECKED	
	STRUCTURE NOTATIONS CHECKED	
	NOTE BOOK NO.	
	CADD FILE NAME	

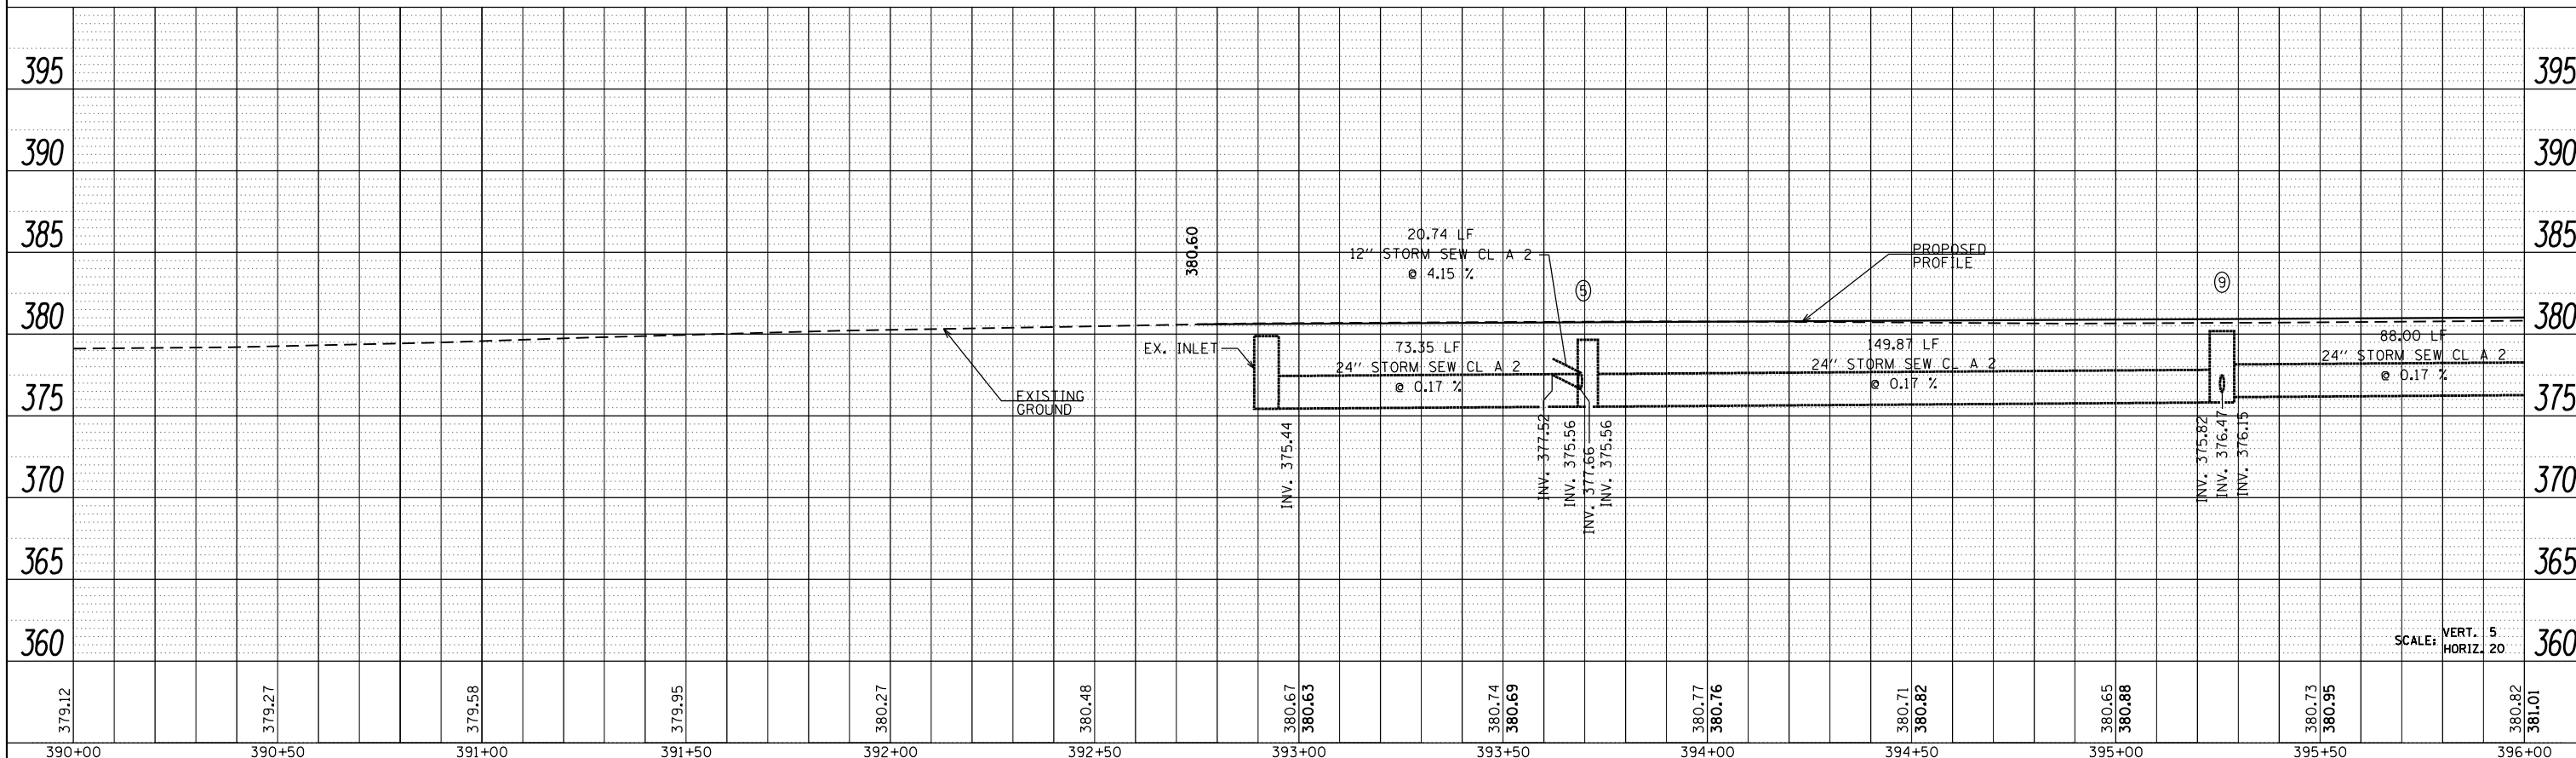

SCALE: VERT. 5
HORIZ. 20

FILE NAME =	USER NAME = bemory	DESIGNED -	REVISED -	<p align="center">STATE OF ILLINOIS DEPARTMENT OF TRANSPORTATION</p> <p align="center">DRAINAGE PLAN & PROFILE U.S. 45 - STORM SEWER PROFILES</p> <p>SCALE: 1" = 20' SHEET OF SHEETS STA. 390+00.00 TO STA. 396+00.00</p>	F.A.P. R.T.E.	SECTION	COUNTY	TOTAL SHEETS	SHEET NO.
P:\Projects\2011 Projects\11297 - I00T US45	Ph2\CV\CADD Sheets\0978077-shr-drain-US45-DRAWN	CHECKED -	REVISED -		332	(29,30)R-1	SALINE	745	335
PLOT SCALE = 40.0000' / in.		DATE -	REVISED -		CONTRACT NO. 78077				
PLOT DATE = 4/30/2014					ILLINOIS FED. AID PROJECT				