



PLAN	SURVEYED	DATE
	PLOTTED	
	GRADES CHECKED	
	ALIGNMENT CHECKED	
	STRUCTURE NOTATIONS CHECKED	
	NOTE BOOK NO.	
	CADD FILE NAME	

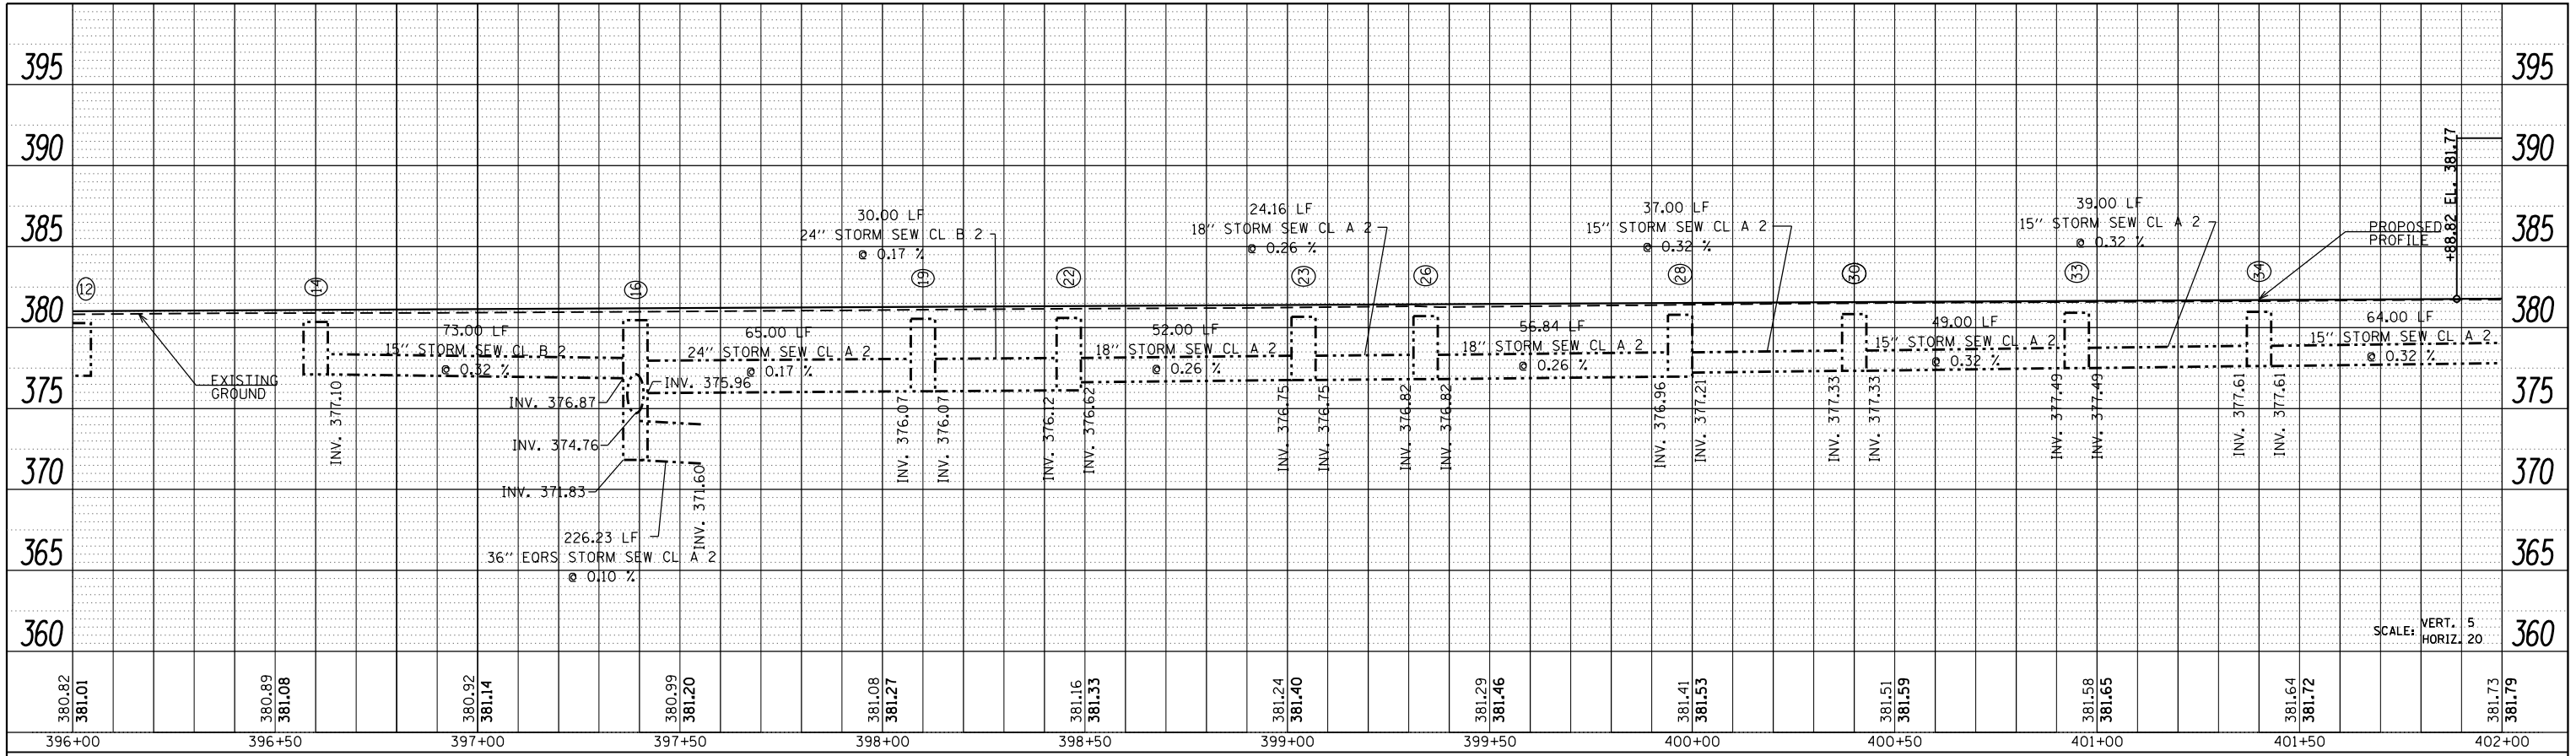

LEFT STORM SEWER PROFILE

RIGHT STORM SEWER PROFILE

PROFILE	SURVEYED	DATE
	PLOTTED	
	GRADES CHECKED	
	STRUCTURE NOTATIONS CHECKED	
	NOTE BOOK NO.	
	CADD FILE NAME	

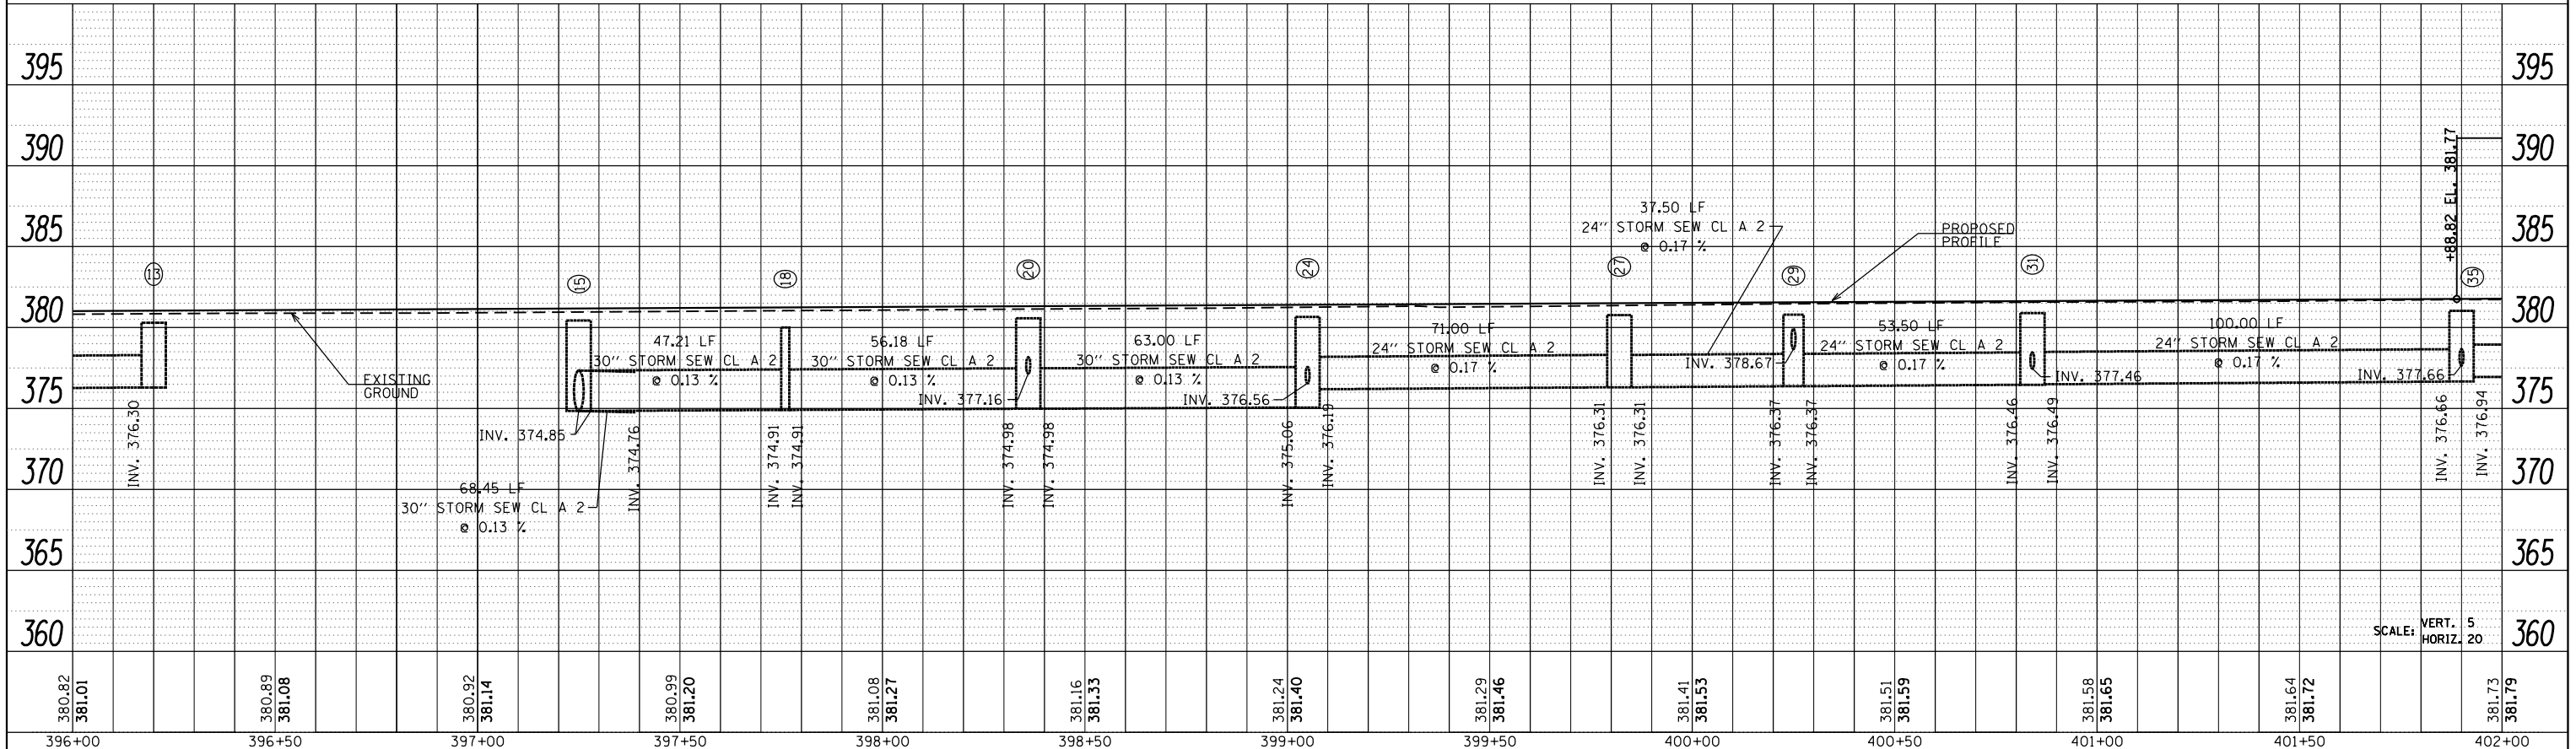

SCALE: VERT. 5  
HORIZ. 20

FILE NAME =	USER NAME = bemery	DESIGNED -	REVISED -	<b>STATE OF ILLINOIS DEPARTMENT OF TRANSPORTATION</b>	<b>DRAINAGE PLAN &amp; PROFILE U.S. 45 - STORM SEWER PROFILES</b>	F.A.P. RTE.	SECTION	COUNTY	TOTAL SHEETS	SHEET NO.
P:\Projects\2011 Projects\11297 - I00T US45	Ph2\CV\CADD Sheets\0978077-shd-drain-US45-UDRAWN	CHECKED -	REVISED -			332	(29,30)R-1	SALINE	745	337
PLOT SCALE = 40.0000' / in.		DATE -	REVISED -			CONTRACT NO. 78077			ILLINOIS FED. AID PROJECT	
PLOT DATE = 4/30/2014						SCALE: 1" = 20'		SHEET OF SHEETS		STA. 396+00.00 TO STA. 402+00.00