



PLAN	SURVEYED	DATE
	PLOTTED	
	ALIGNED	
	CHECKED	
	DESIGNED	
	BY	
	NO.	
	FILE NAME	

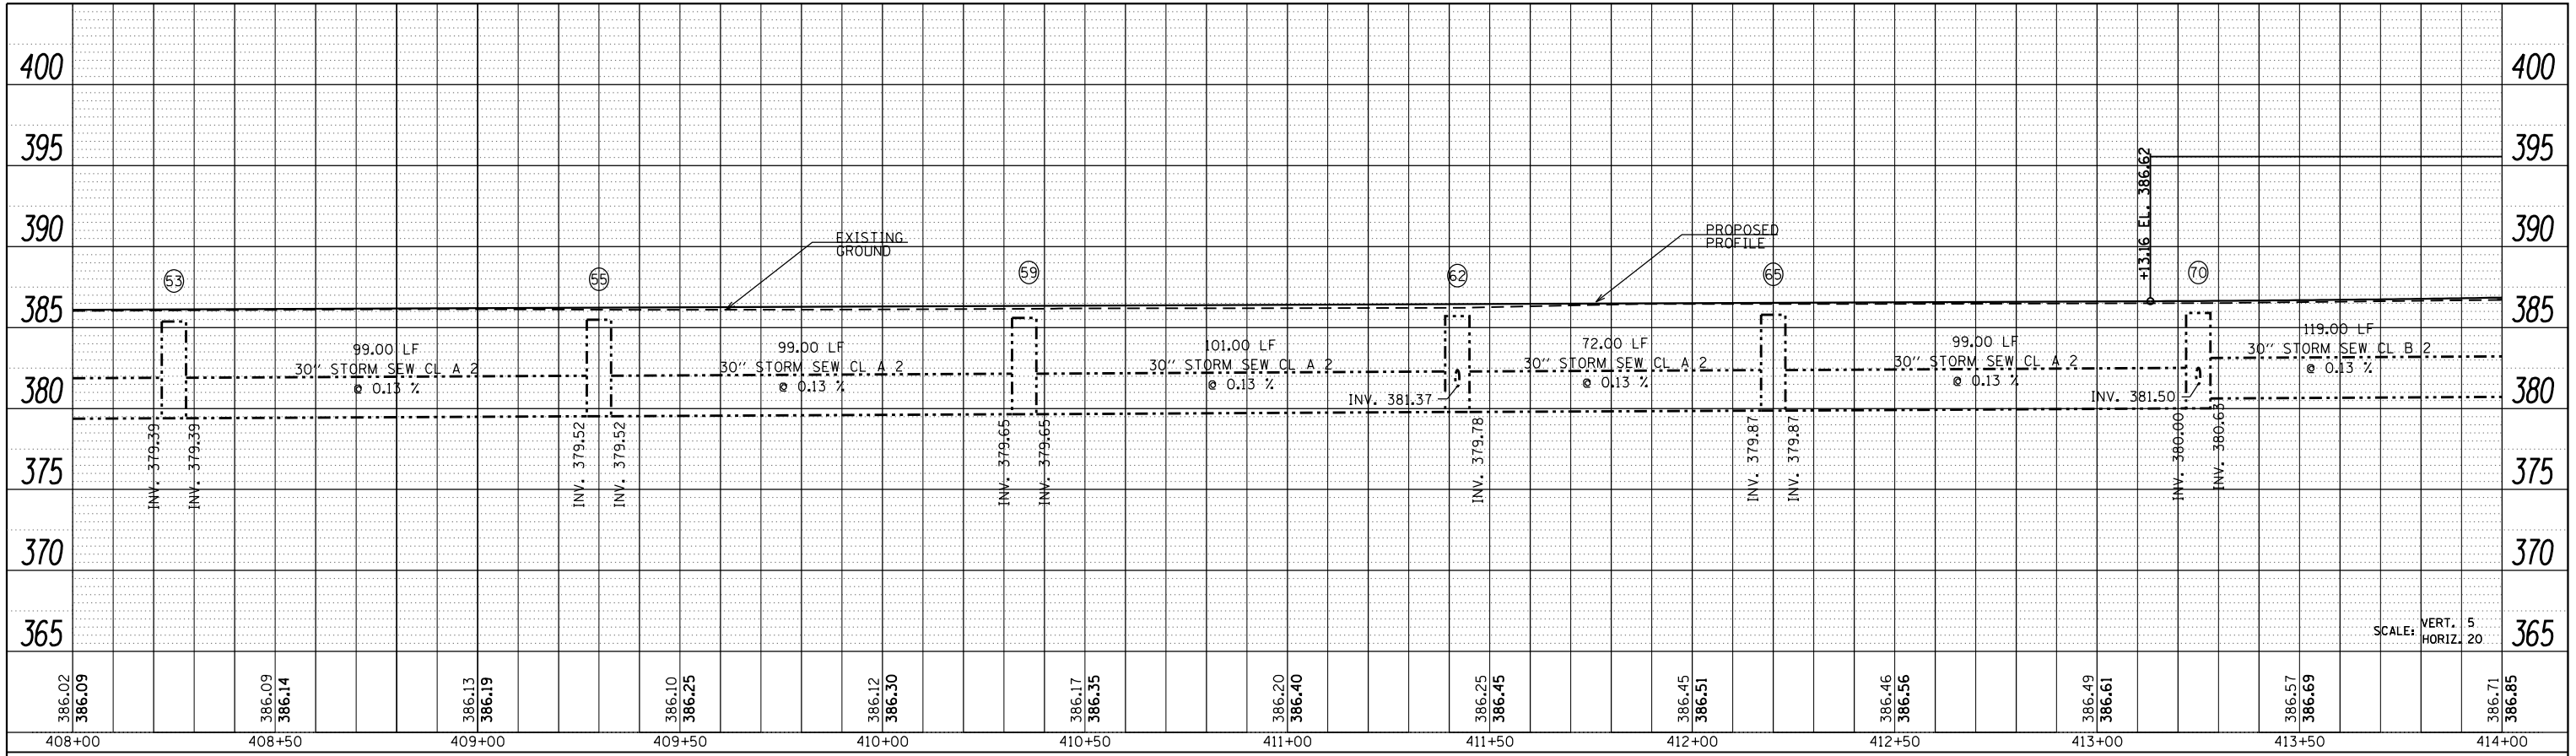

LEFT STORM SEWER PROFILE

RIGHT STORM SEWER PROFILE

PROFILE	SURVEYED	DATE
	PLOTTED	
	GRADES CHECKED	
	STRUCTURE NOTATIONS CHECKED	
	BY	
	NO.	
	FILE NAME	

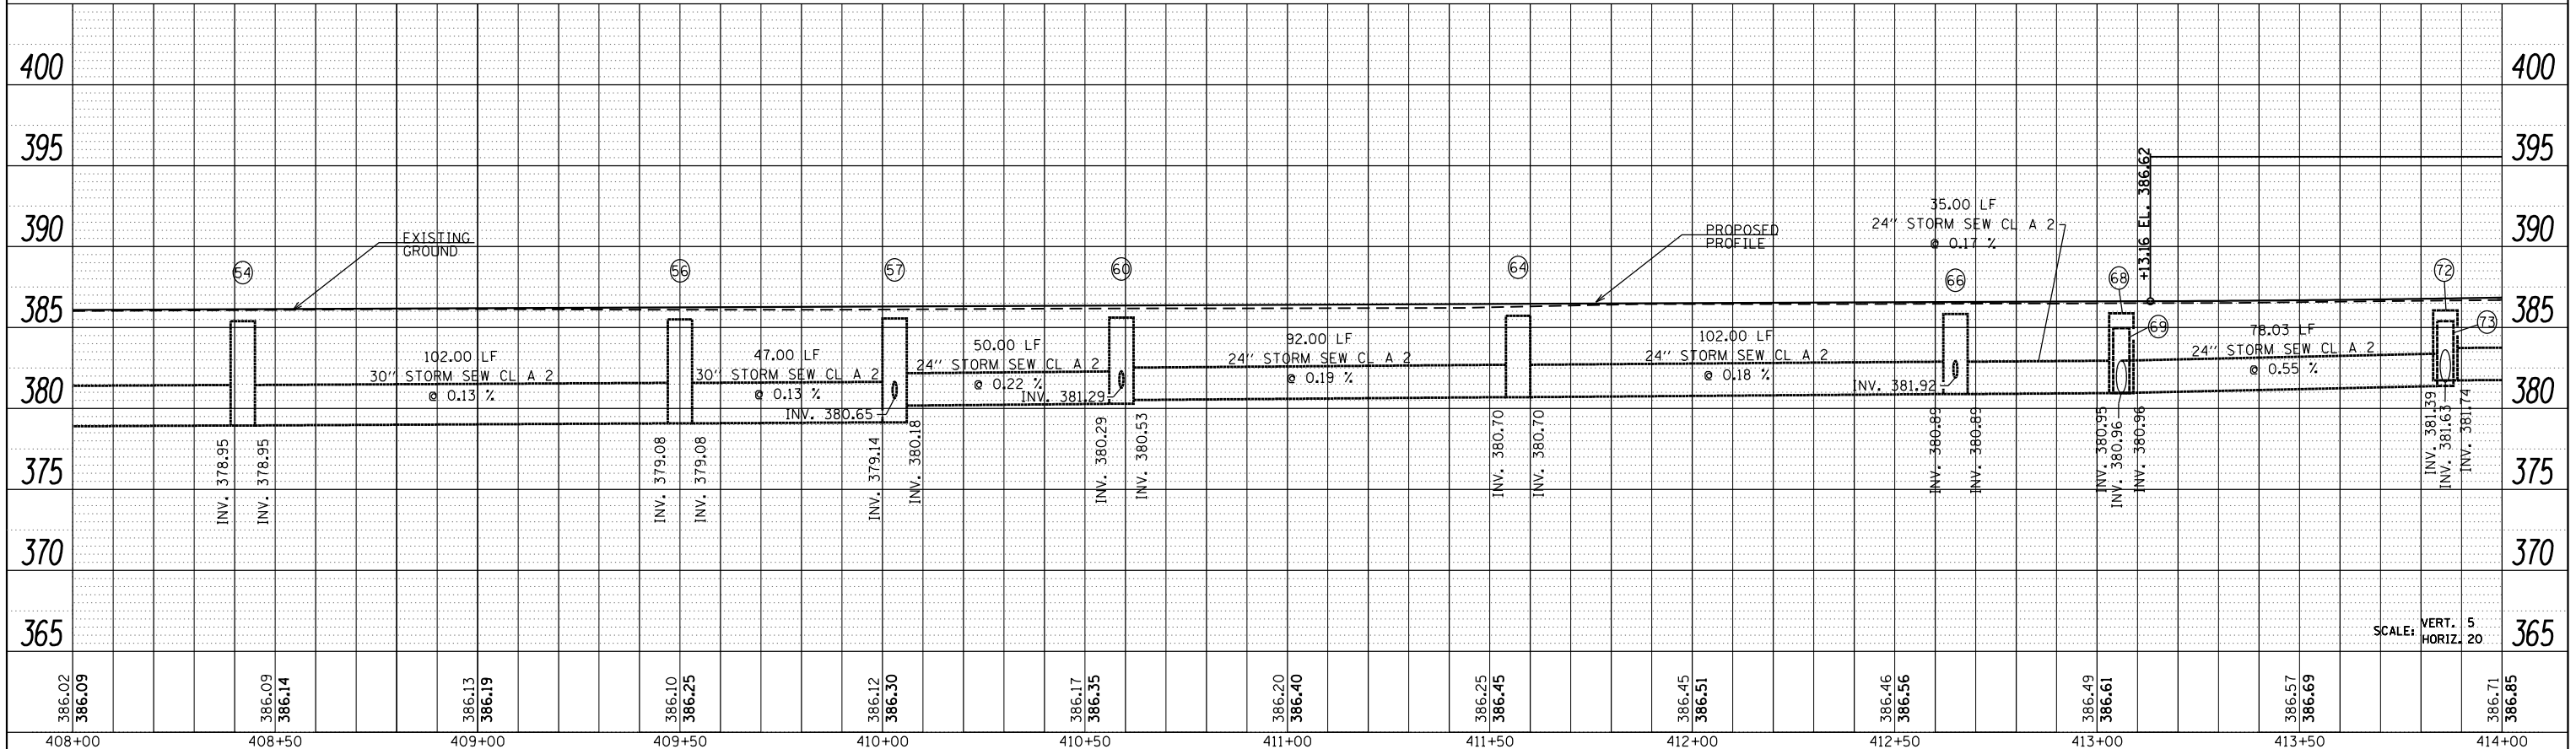

SCALE: VERT. 5
HORIZ. 20

FILE NAME =	USER NAME = bemory	DESIGNED -	REVISED -	<p align="center">STATE OF ILLINOIS DEPARTMENT OF TRANSPORTATION</p> <p align="center">DRAINAGE PLAN & PROFILE U.S. 45 - STORM SEWER PROFILES</p> <p>SCALE: 1" = 20' SHEET OF SHEETS STA. 408+00.00 TO STA. 414+00.00</p>	F.A.P. RTE. 332	SECTION (29,30)R-1	COUNTY SALINE	TOTAL SHEETS 745	SHEET NO. 341	
P:\Projects\2011 Projects\11297 - I00T US45	Ph2\CV\CADD Sheets\0978077-shr-drain-US45-DRAWN	CHECKED -	REVISED -		CONTRACT NO. 78077	ILLINOIS FED. AID PROJECT				
PLOT SCALE = 40.0000' / in.		DATE -	REVISED -							
PLOT DATE = 4/30/2014										