



|      |                             |    |      |
|------|-----------------------------|----|------|
| PLAN | SURVEYED                    | BY | DATE |
|      | PLOTTED                     |    |      |
|      | GRADES CHECKED              |    |      |
|      | ALIGNMENT CHECKED           |    |      |
|      | STRUCTURE NOTATIONS CHECKED |    |      |
|      | NOTE BOOK NO.               |    |      |
|      | CADD FILE NAME              |    |      |

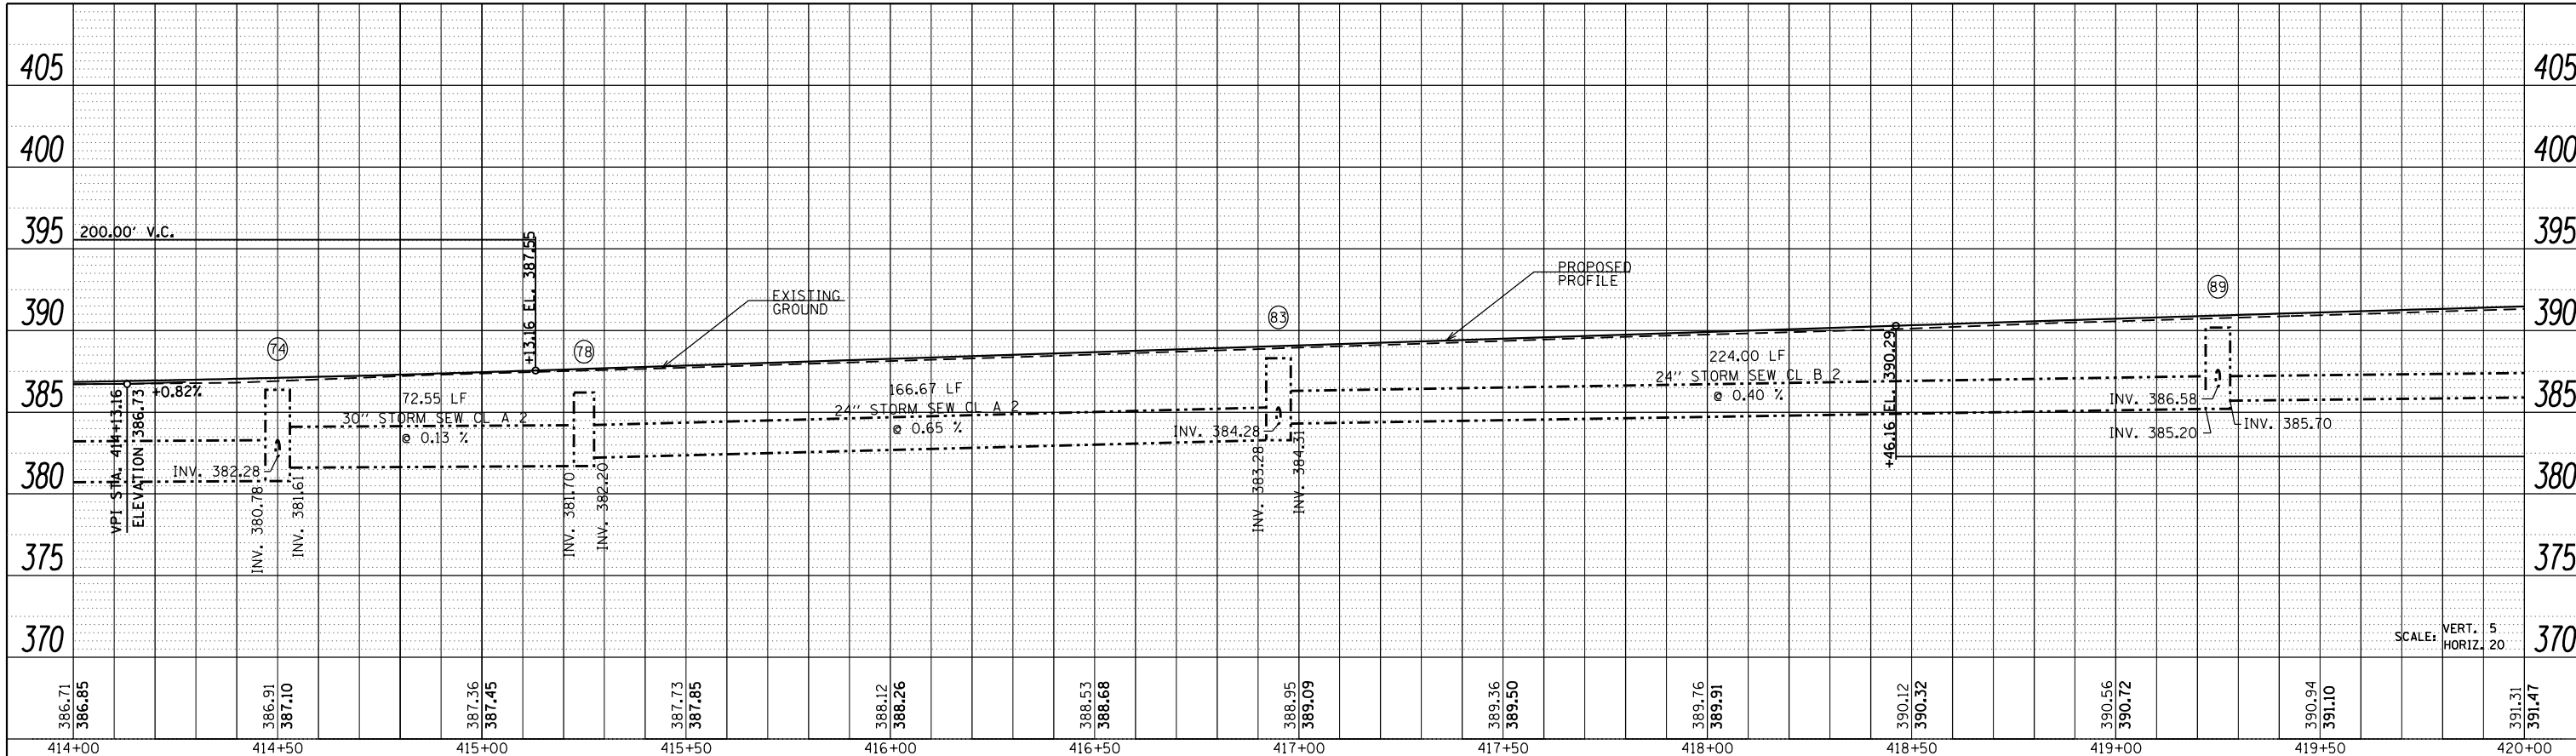

LEFT STORM SEWER PROFILE

RIGHT STORM SEWER PROFILE

|         |                             |    |      |
|---------|-----------------------------|----|------|
| PROFILE | SURVEYED                    | BY | DATE |
|         | PLOTTED                     |    |      |
|         | GRADES CHECKED              |    |      |
|         | ALIGNMENT CHECKED           |    |      |
|         | STRUCTURE NOTATIONS CHECKED |    |      |
|         | NOTE BOOK NO.               |    |      |
|         | CADD FILE NAME              |    |      |

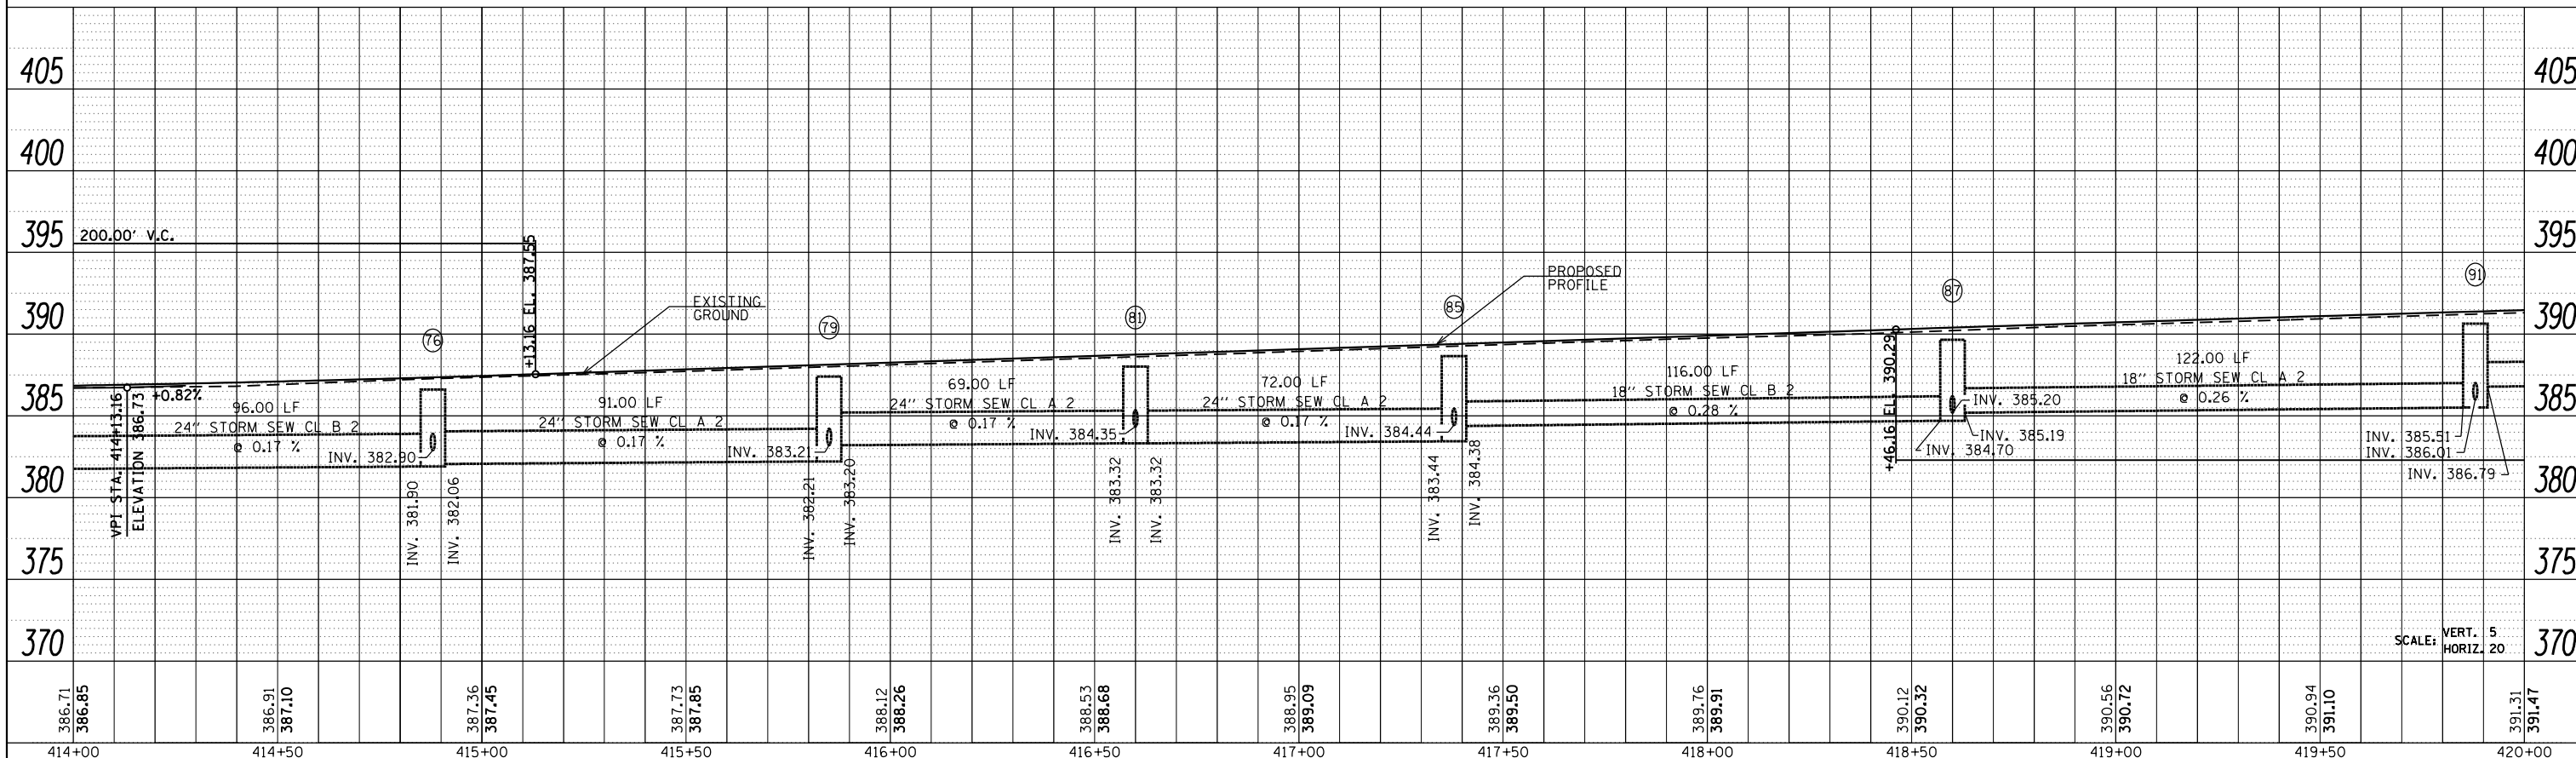

SCALE: VERT. 5  
HORIZ. 20

|                             |                    |            |                    |   |                           |                    |               |                  |               |
|-----------------------------|--------------------|------------|--------------------|---|---------------------------|--------------------|---------------|------------------|---------------|
| FILE NAME =                 | USER NAME = bemery | DESIGNED - | REVISED -          | <p align="center"><b>STATE OF ILLINOIS</b><br/><b>DEPARTMENT OF TRANSPORTATION</b></p> <p align="center"><b>DRAINAGE PLAN &amp; PROFILE</b><br/><b>U.S. 45 - STORM SEWER PROFILES</b></p> <p>SCALE: 1" = 20'    SHEET    OF    SHEETS    STA. 414+00.00    TO    STA. 420+00.00</p> | F.A.P. RTE. 332           | SECTION (29,30)R-1 | COUNTY SALINE | TOTAL SHEETS 745 | SHEET NO. 343 |
| PLOT SCALE = 40.0000' / in. | CHECKED -          | REVISED -  | CONTRACT NO. 78077 |   | ILLINOIS FED. AID PROJECT |                    |               |                  |               |
| PLOT DATE = 4/30/2014       | DATE -             | REVISED -  |                    |   |                           |                    |               |                  |               |
|                             |                    |            |                    |   |                           |                    |               |                  |               |