



PLAN	SURVEYED	BY	DATE
	PLOTTED		
	ALIGNED		
	CHECKED		
	DESIGNED		
	NO. _____		
	FILE NAME		

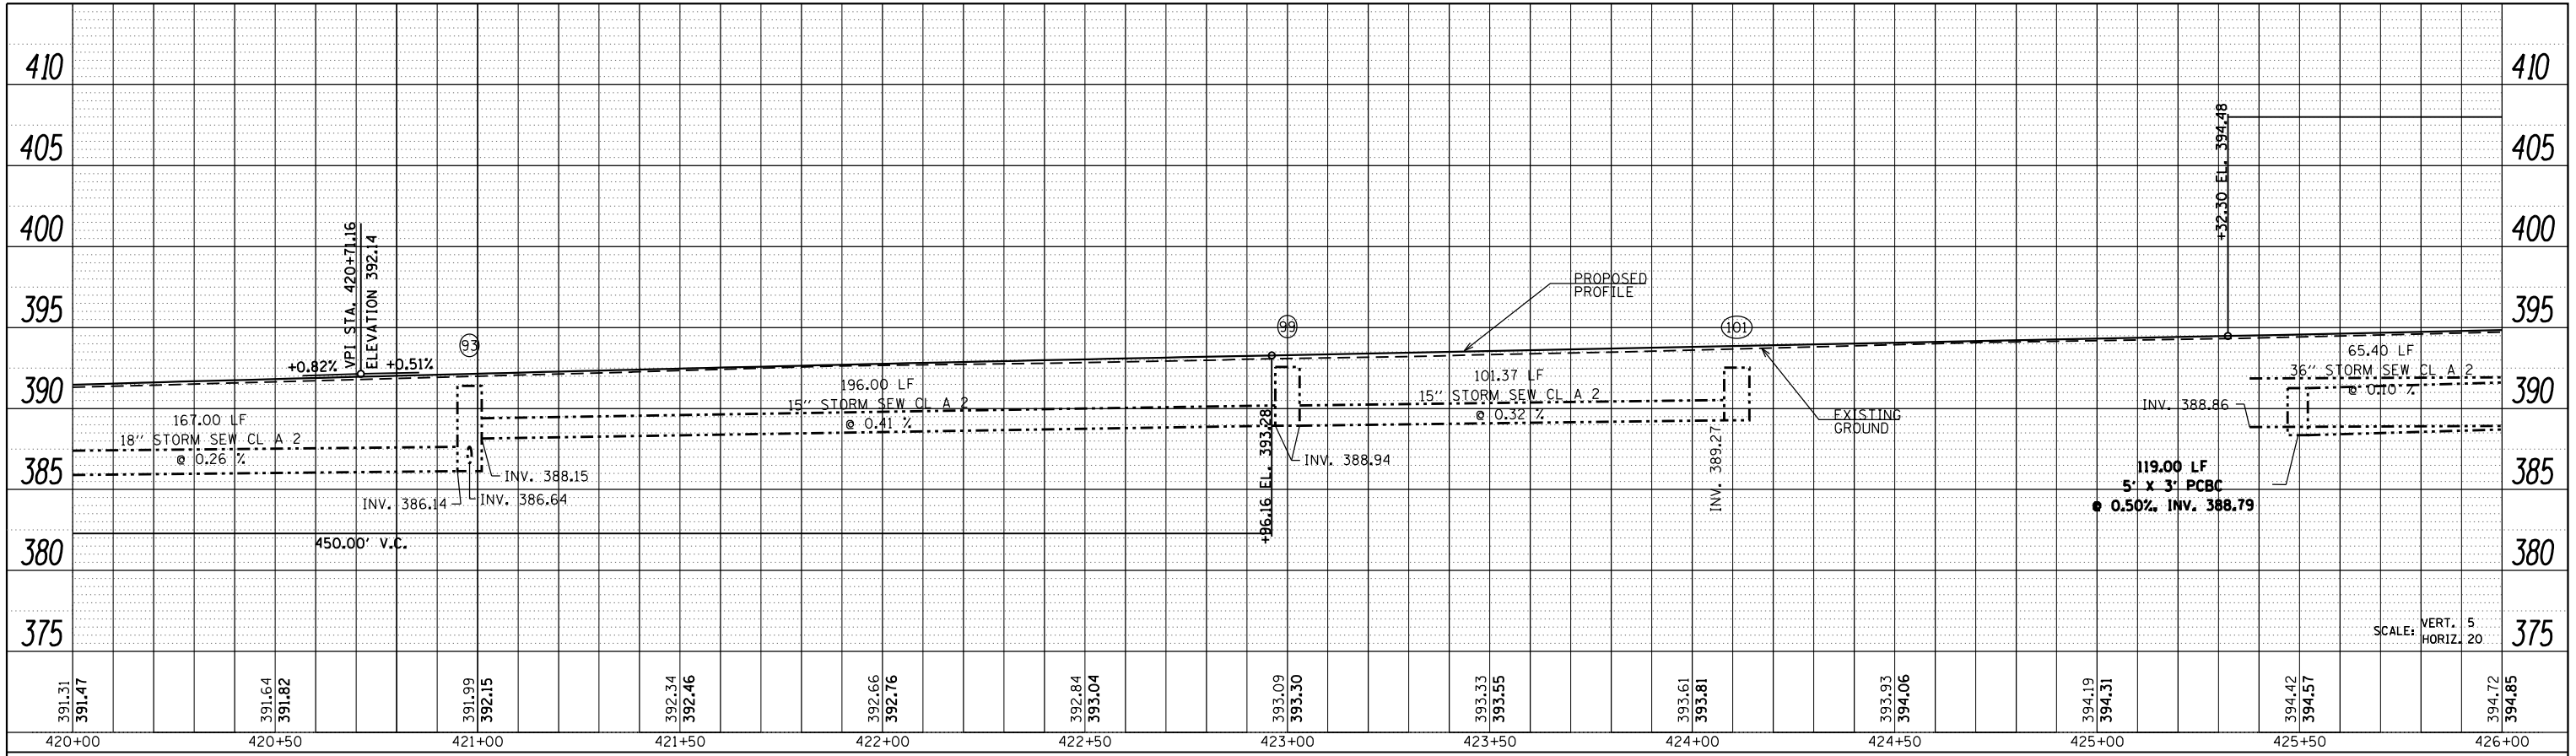

LEFT STORM SEWER PROFILE

PROFILE	SURVEYED	BY	DATE
	PLOTTED		
	GRADES CHECKED		
	STRUCTURE NOTATIONS CHECKED		
	NO. _____		
	NOTATION		

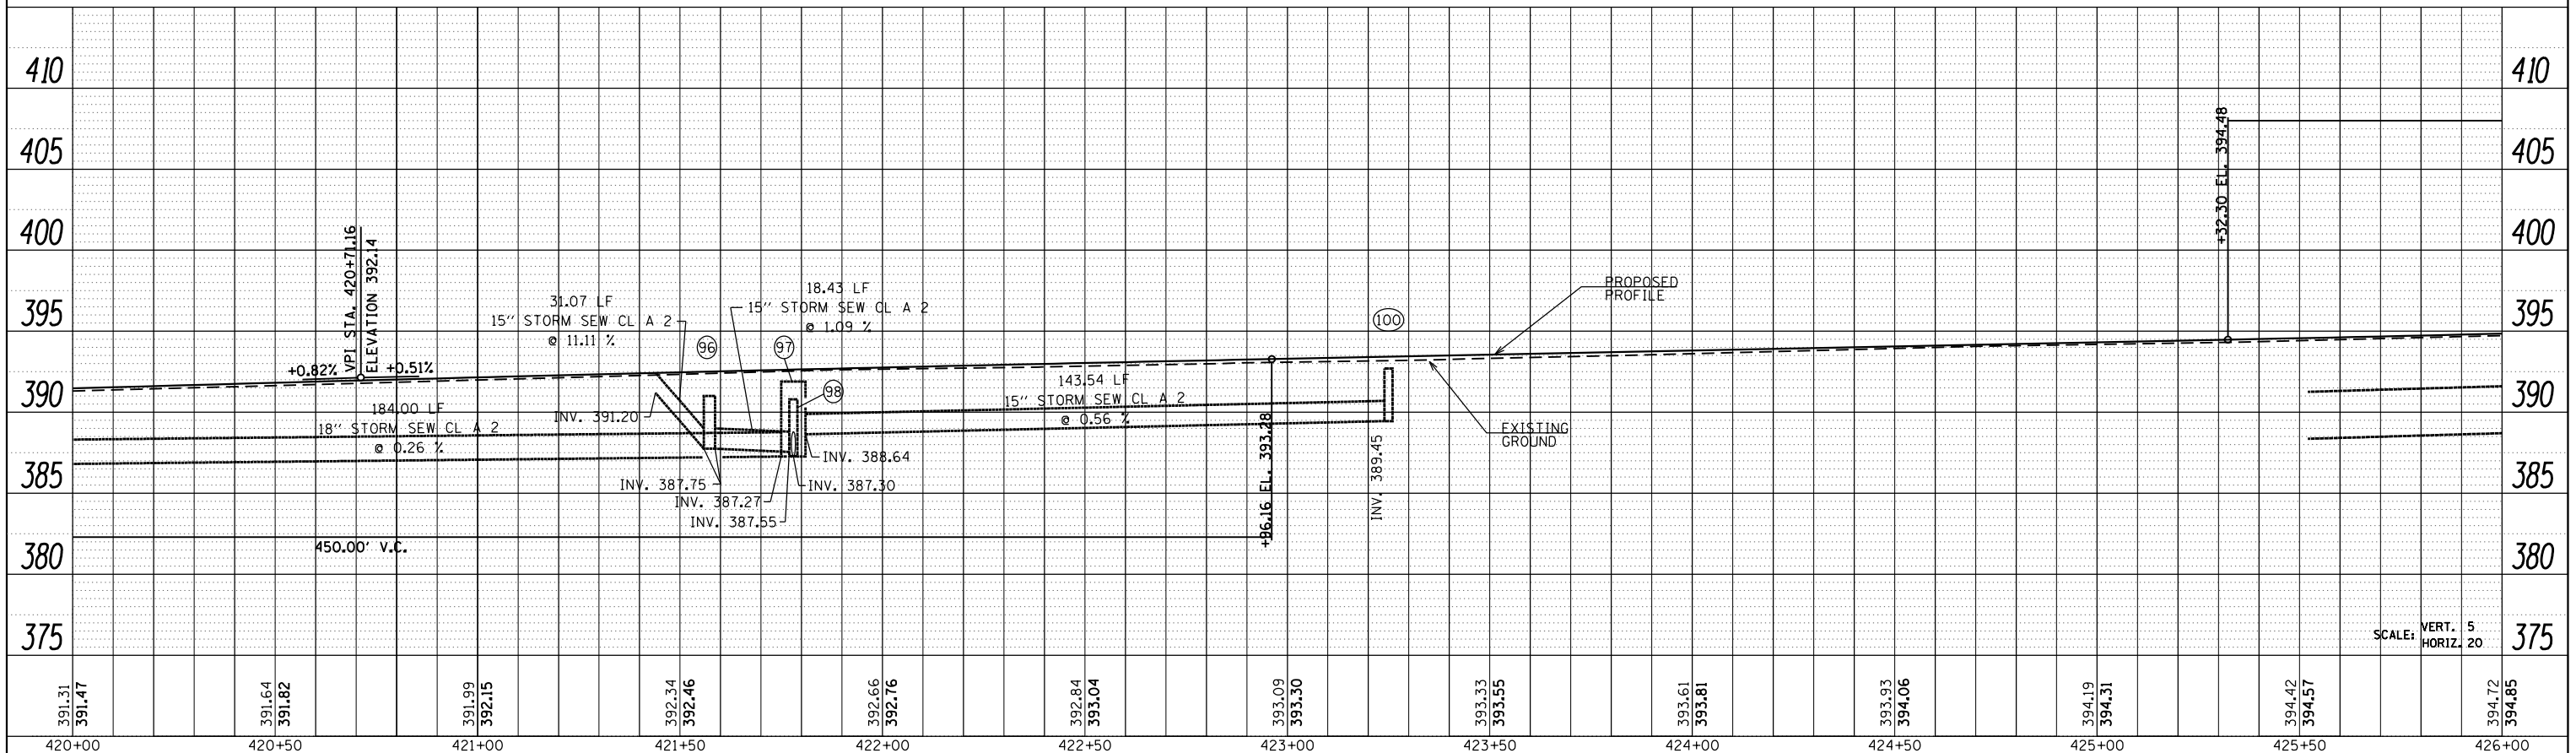

RIGHT STORM SEWER PROFILE

FILE NAME =	USER NAME = bemory	DESIGNED -	REVISED -	<b>STATE OF ILLINOIS</b> <b>DEPARTMENT OF TRANSPORTATION</b>	<b>DRAINAGE PLAN &amp; PROFILE</b> <b>U.S. 45 - STORM SEWER PROFILES</b>	F.A.P. RTE. 332	SECTION (29,30)R-1	COUNTY SALINE	TOTAL SHEETS 745	SHEET NO. 345	
P:\Projects\2011 Projects\11297 - I00T US45	Ph2\CV\CADD Sheets\0978077-sh-t-drain-US45-DRAWN	CHECKED -	REVISED -			SCALE: 1" = 20'	SHEET OF SHEETS	STA. 420+00.00	TO STA. 426+00.00	CONTRACT NO. 78077	
PLOT SCALE = 40.0000' / in.	DATE -	REVISED -	REVISED -			ILLINOIS FED. AID PROJECT					
PLOT DATE = 4/30/2014		REVISED -	REVISED -								