



PLAN	SURVEYED	BY	DATE
	PLOTTED		
	ALIGNED		
	CHECKED		
	DESIGNED		
	NO. _____		
	CADD FILE NAME		

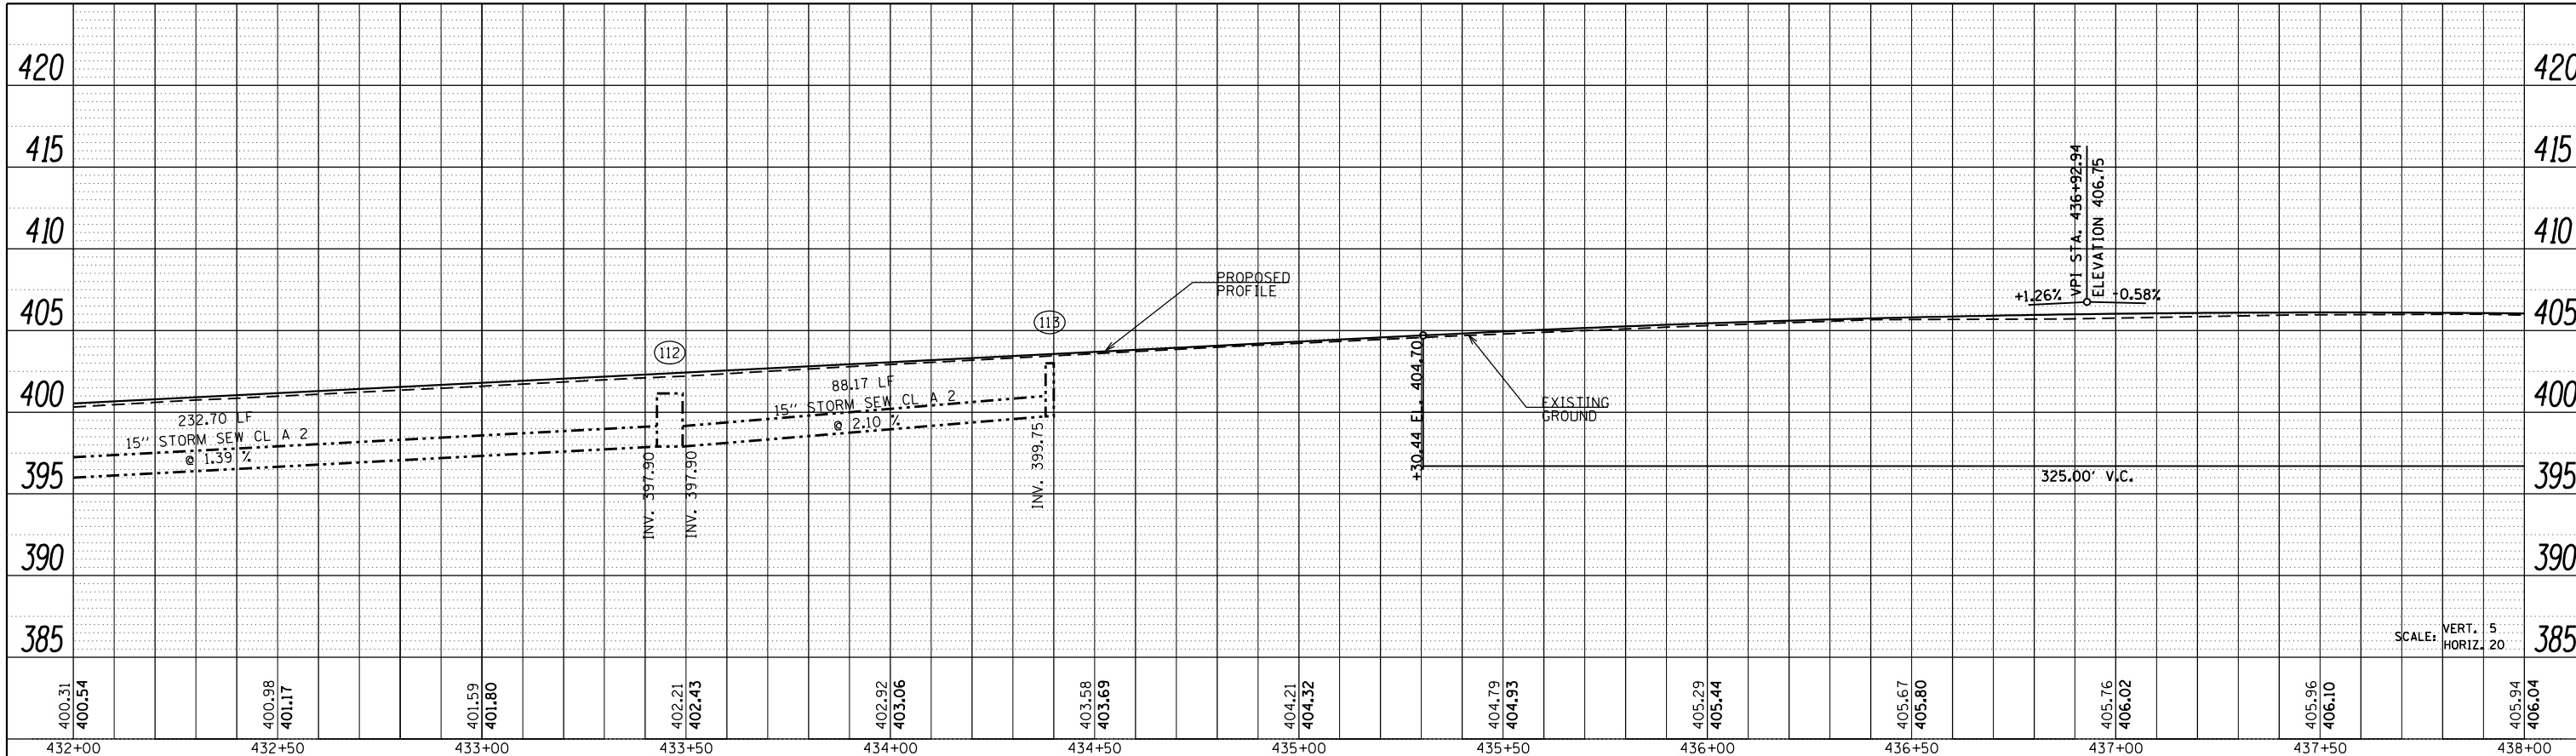

LEFT STORM SEWER PROFILE

PROFILE	SURVEYED	BY	DATE
	PLOTTED		
	GRADES CHECKED		
	STRUCTURE NOTATIONS CHECKED		
	NO. _____		
	CADD FILE NAME		

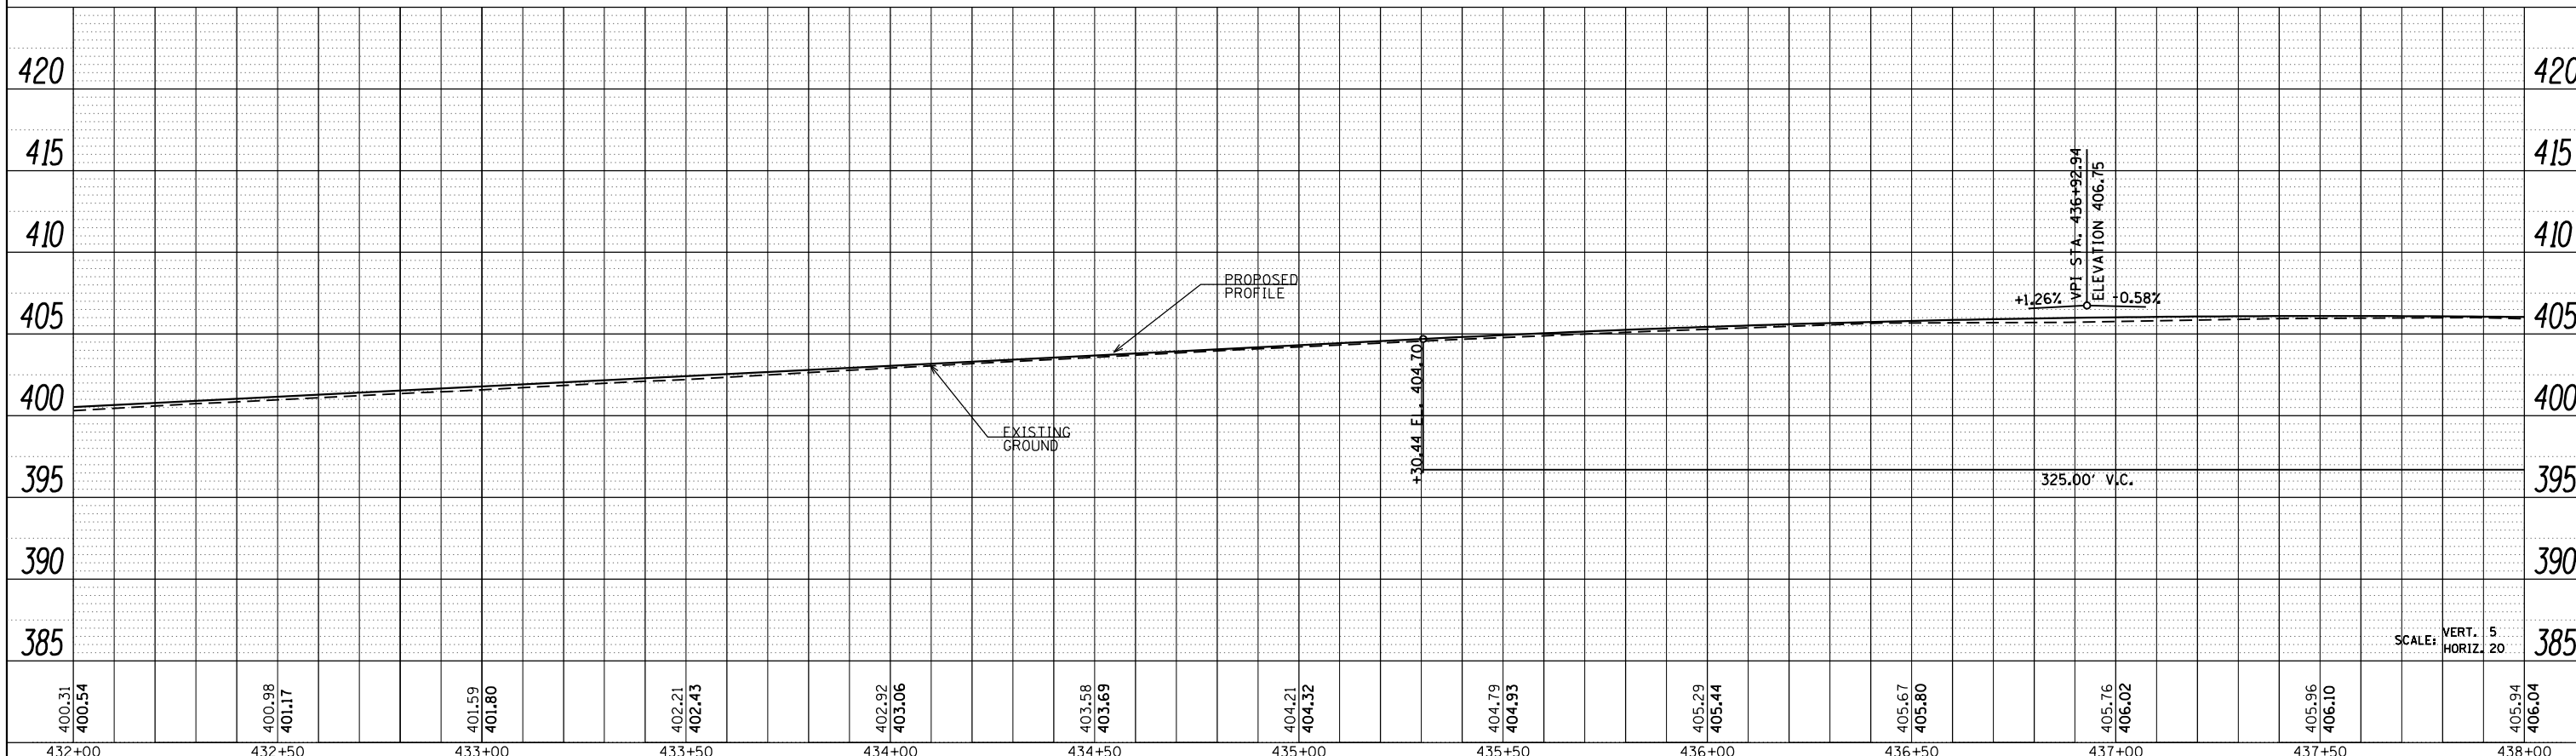

RIGHT STORM SEWER PROFILE

FILE NAME =	USER NAME = bemory	DESIGNED -	REVISED -	<p align="center"><b>STATE OF ILLINOIS</b> <b>DEPARTMENT OF TRANSPORTATION</b></p>	<p align="center"><b>DRAINAGE PLAN &amp; PROFILE</b> <b>U.S. 45 - STORM SEWER PROFILES</b></p>	F.A.P. RTE.	SECTION	COUNTY	TOTAL SHEETS	SHEET NO.	
P:\Projects\2011 Projects\11297 - I00T US45	Ph2\CV\CADD Sheets\0978077-shr-drain-US45-DRAWN	CHECKED -	REVISED -			332	(29,30)R-1	SALINE	745	349	
PLOT SCALE = 40.0000' / in.	DATE = 4/30/2014	DATE -	REVISED -			CONTRACT NO. 78077					
SCALE: 1" = 20'						SHEET OF SHEETS		STA. 432+00.00 TO STA. 438+00.00			