



PLAN	SURVEYED	BY	DATE
	PLOTTED		
	ALIGNMENT	CHECKED	
	NO. _____	DATE _____	
	CADD FILE NAME		

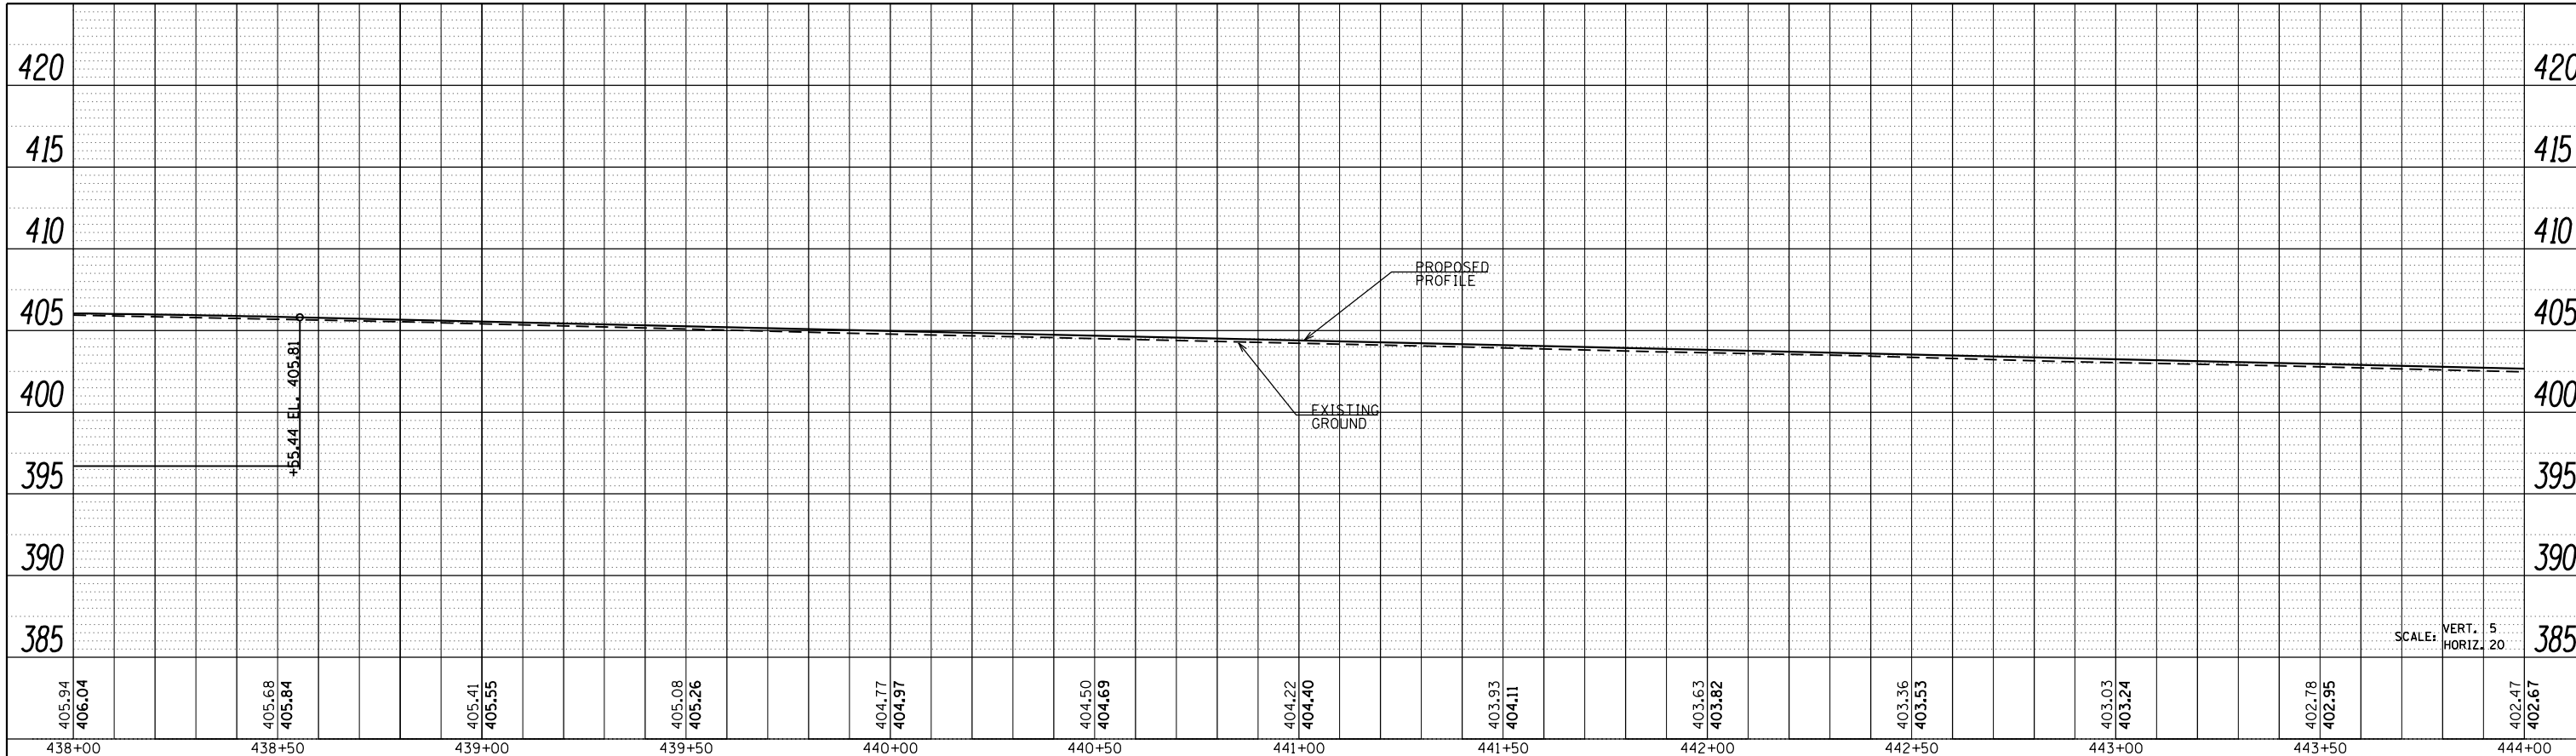

LEFT STORM SEWER PROFILE

RIGHT STORM SEWER PROFILE

PROFILE	SURVEYED	BY	DATE
	PLOTTED		
	GRADES CHECKED		
	NO. _____	DATE _____	
	STRUCTURE	NOTATIS	CPAD

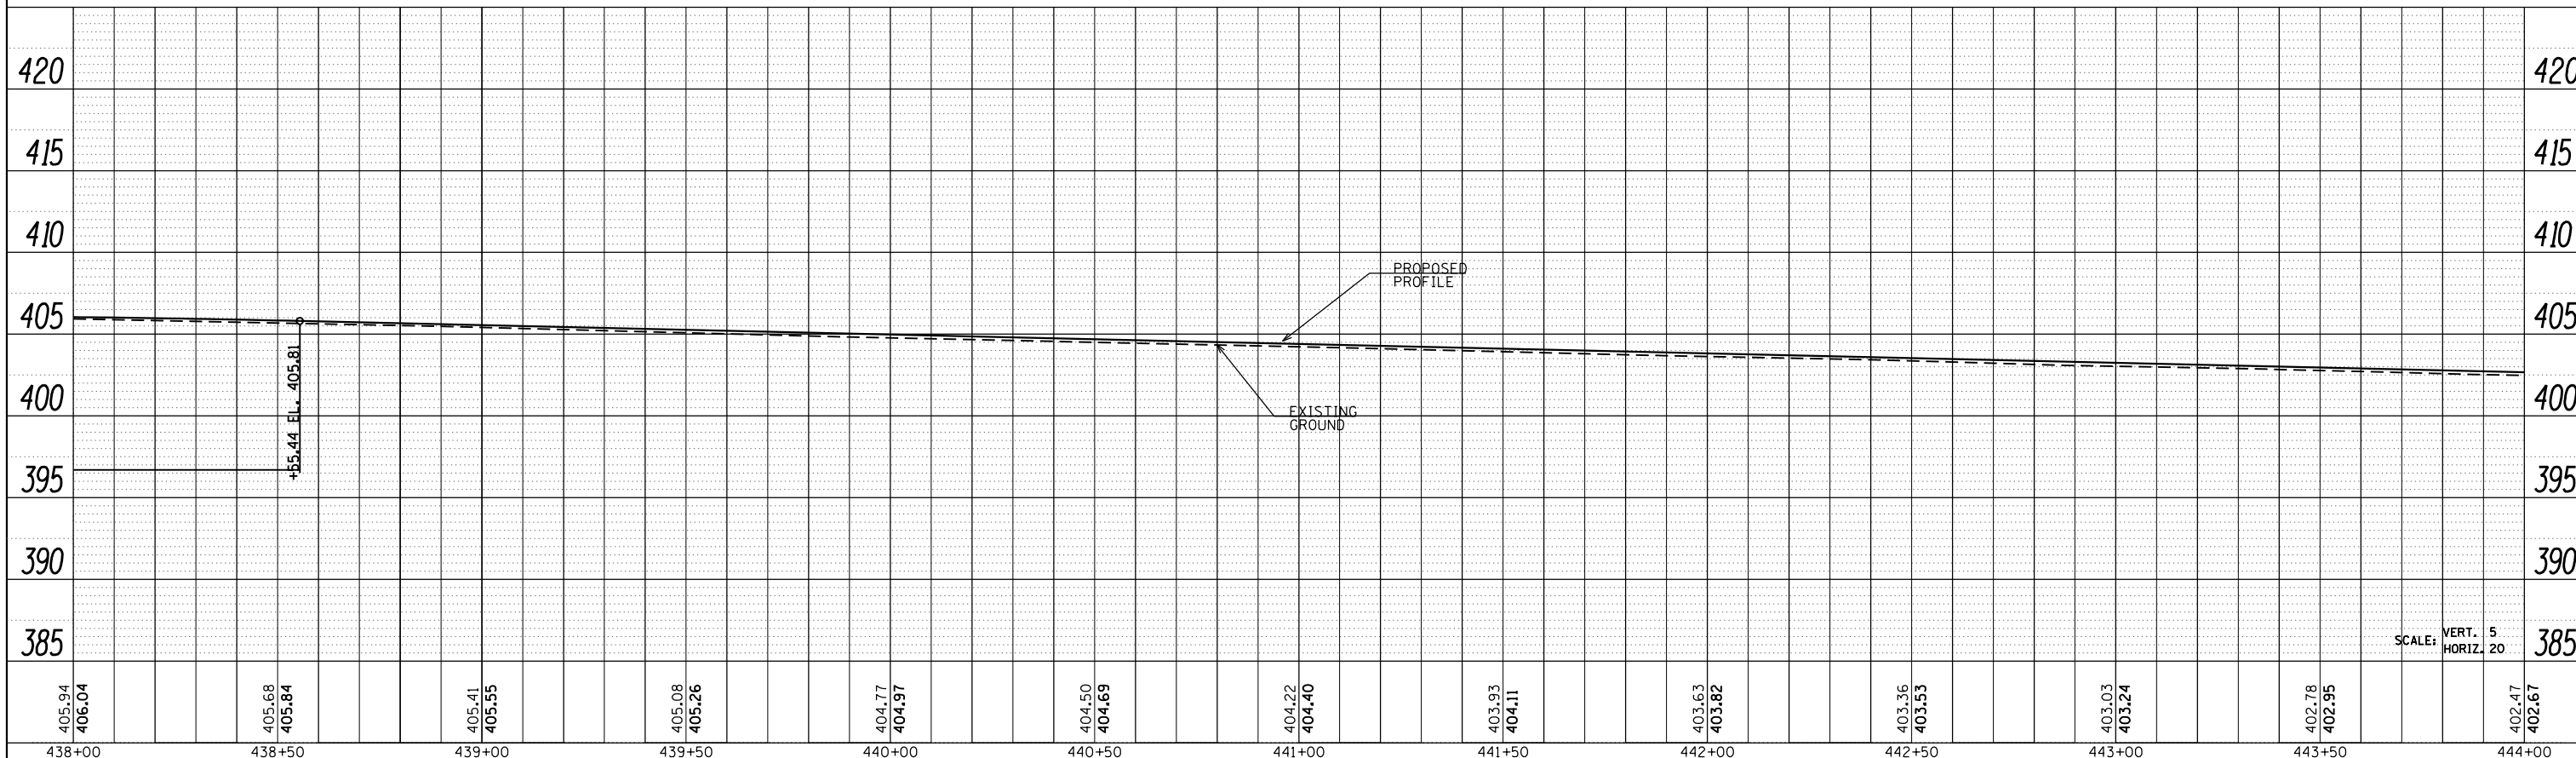

SCALE: VERT. 5  
HORIZ. 20

FILE NAME =	USER NAME = bemory	DESIGNED -	REVISED -
P:\Projects\2011 Projects\11297 - I00T US45	Ph2\CV\CADD Sheets\0978077-shr-drain-US45	DRAWN -	REVISED -
		CHECKED -	REVISED -
		DATE -	REVISED -

STATE OF ILLINOIS  
DEPARTMENT OF TRANSPORTATION

DRAINAGE PLAN & PROFILE  
U.S. 45 - STORM SEWER PROFILES

SCALE: 1" = 20' SHEET OF SHEETS STA. 438+00.00 TO STA. 444+00.00

F.A.P. RTE.	SECTION	COUNTY	TOTAL SHEETS	SHEET NO.
332	(29,30)R-1	SALINE	745	351
CONTRACT NO. 78077			ILLINOIS FED. AID PROJECT	