



DATE	
BY	
PLANNED	
DESIGNED	
CHECKED	
DRAWN	
NO.	

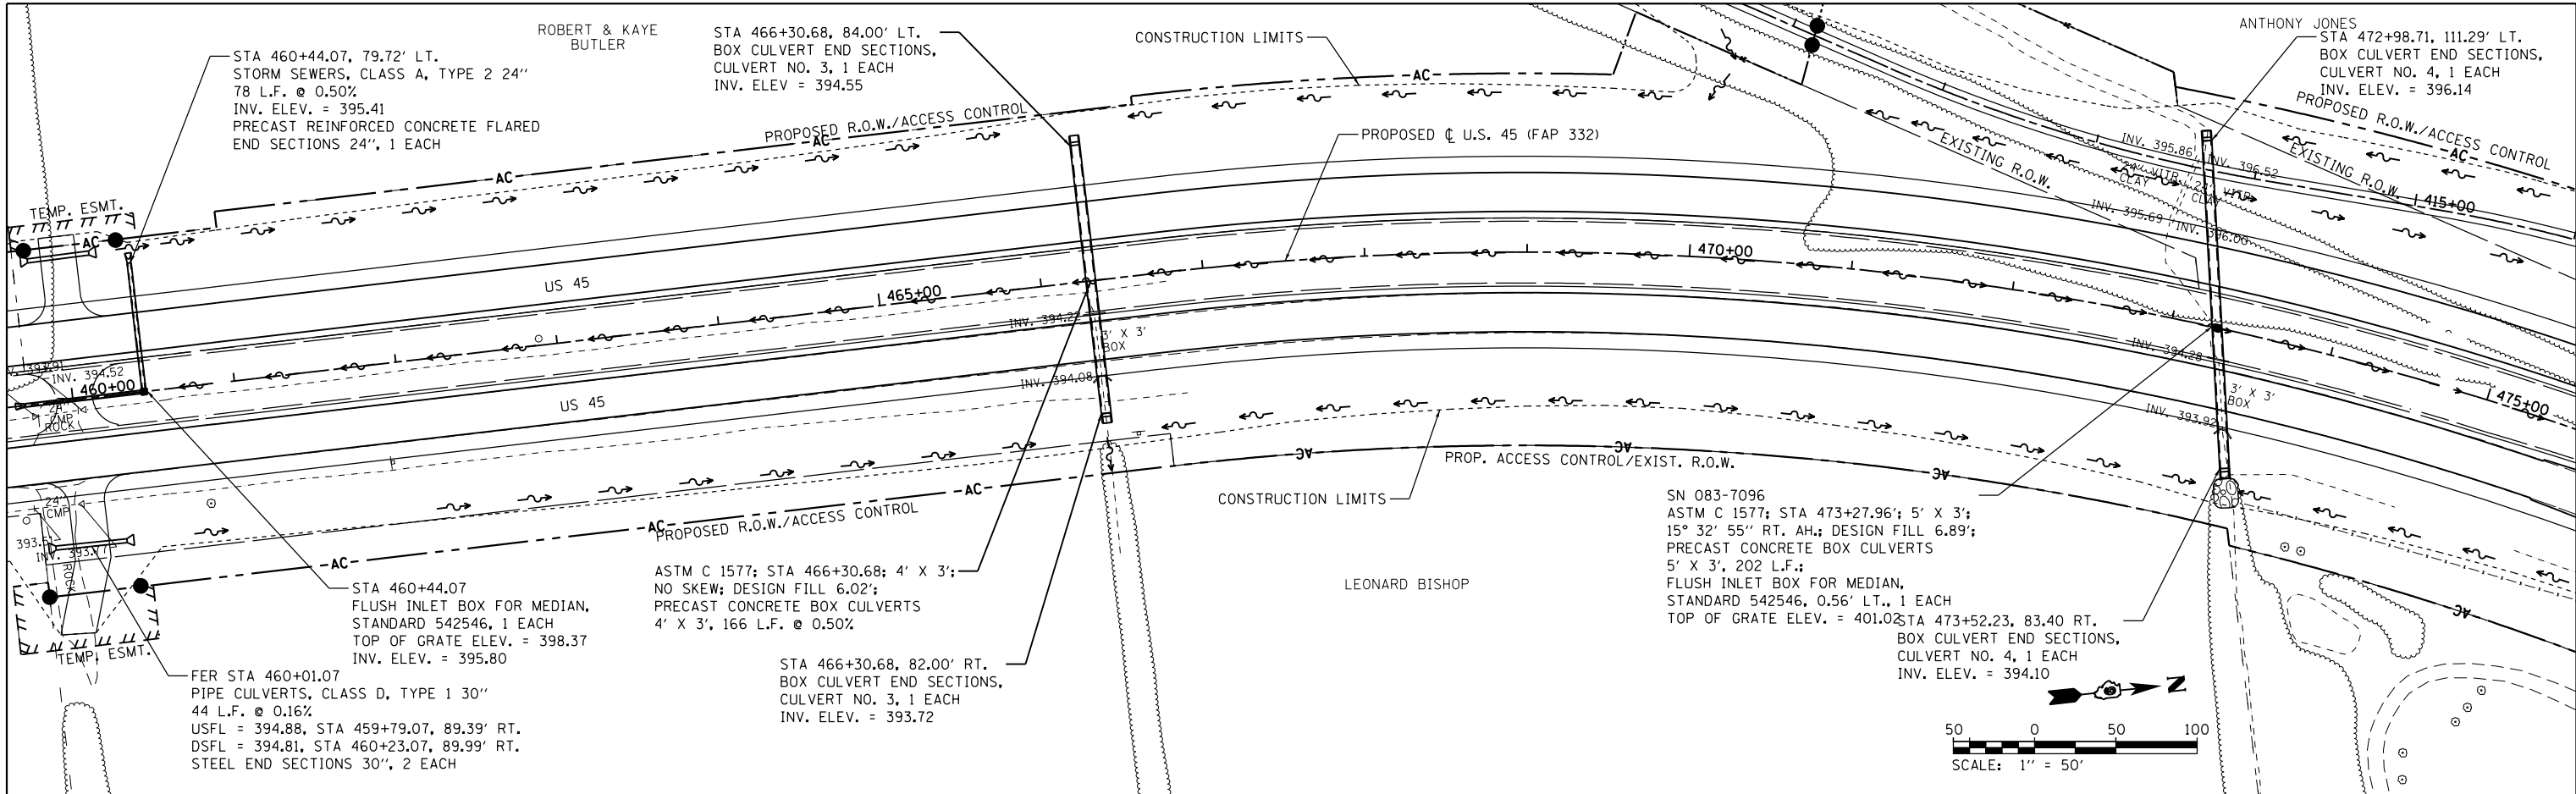

DATE	
BY	
PLANNED	
DESIGNED	
CHECKED	
DRAWN	
NO.	

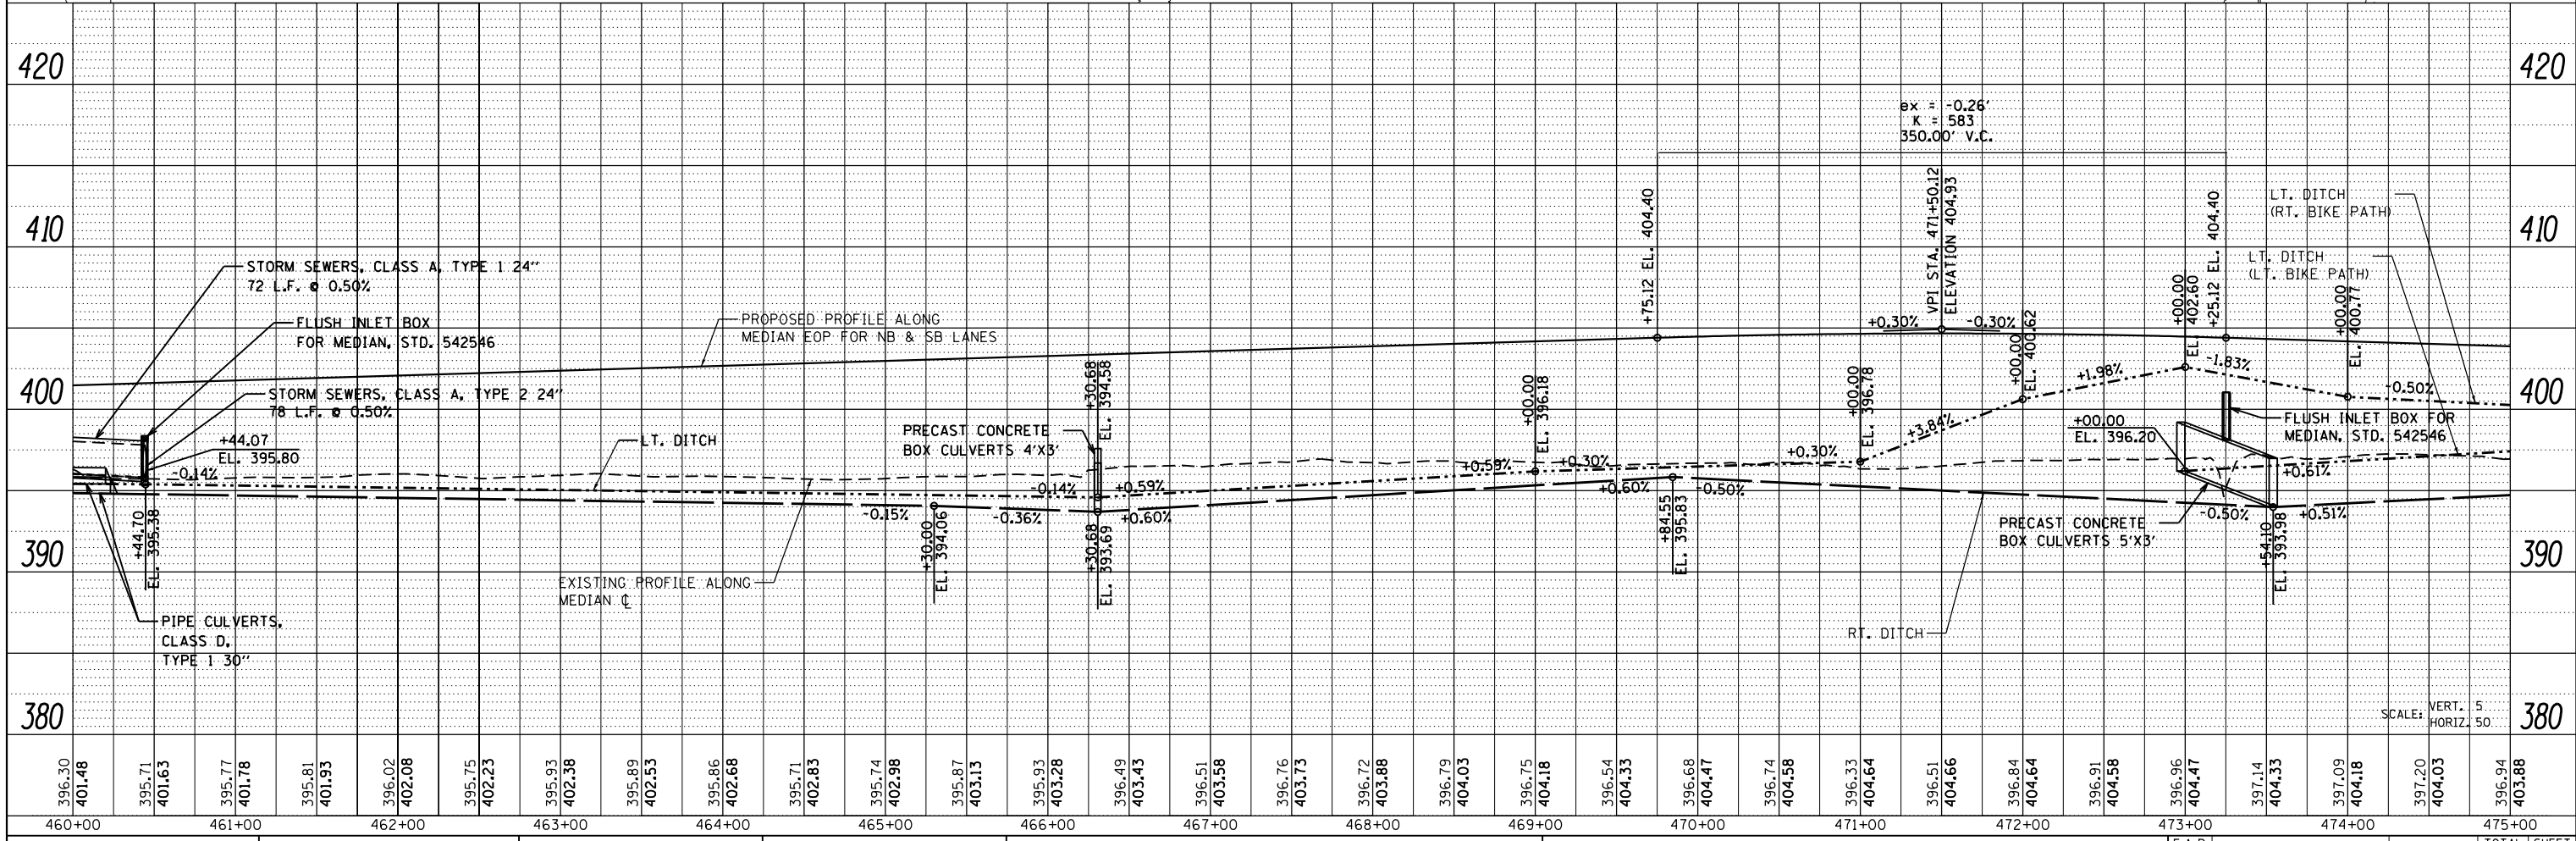

FILE NAME =	USER NAME = bemery	DESIGNED -	REVISED -	STATE OF ILLINOIS DEPARTMENT OF TRANSPORTATION	DRAINAGE PLAN & PROFILE U.S. 45		F.A.P. RTE. 332	SECTION (29,30)R-1	COUNTY SALINE	TOTAL SHEETS 745	SHEET NO. 355
Ph2\CV\CADD Sheets\0978077-shd-drain-US45-R	DRAWN	REVISED -	REVISED -		SCALE: 1"=50'	SHEET NO. OF SHEETS	STA. 460+00.00 TO STA. 475+00.00	CONTRACT NO. 78077		ILLINOIS FED. AID PROJECT	
PLOT SCALE = 100.0000' / in.	CHECKED -	REVISED -	REVISED -								
PLOT DATE = 4/30/2014	DATE -	REVISED -	REVISED -								