
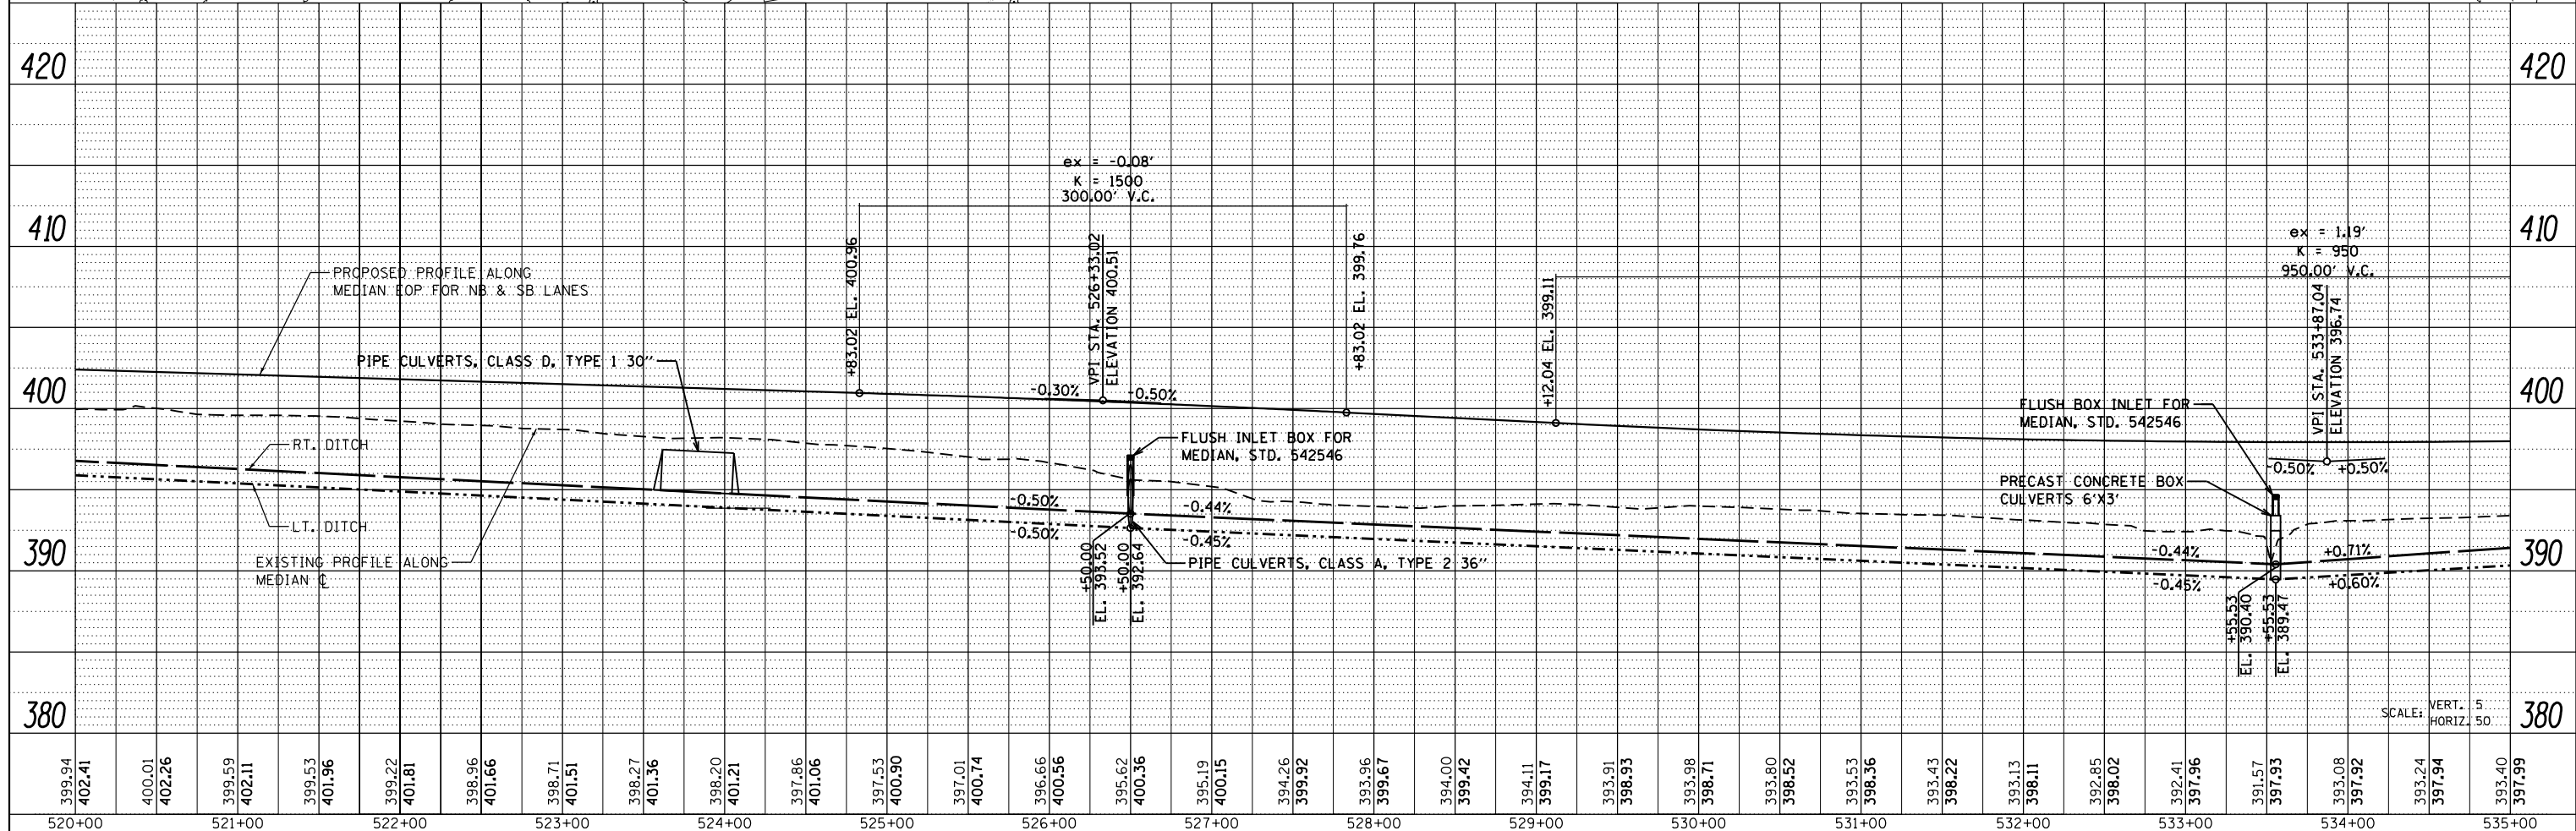


DATE	
BY	
PLAN	SURVEYED
	NOTED
	PLOTTED
	CHECKED
	FILED
	NO.

DATE	
BY	
PROFILE	SURVEYED
	NOTED
	PLOTTED
	CHECKED
	FILED
	NO.

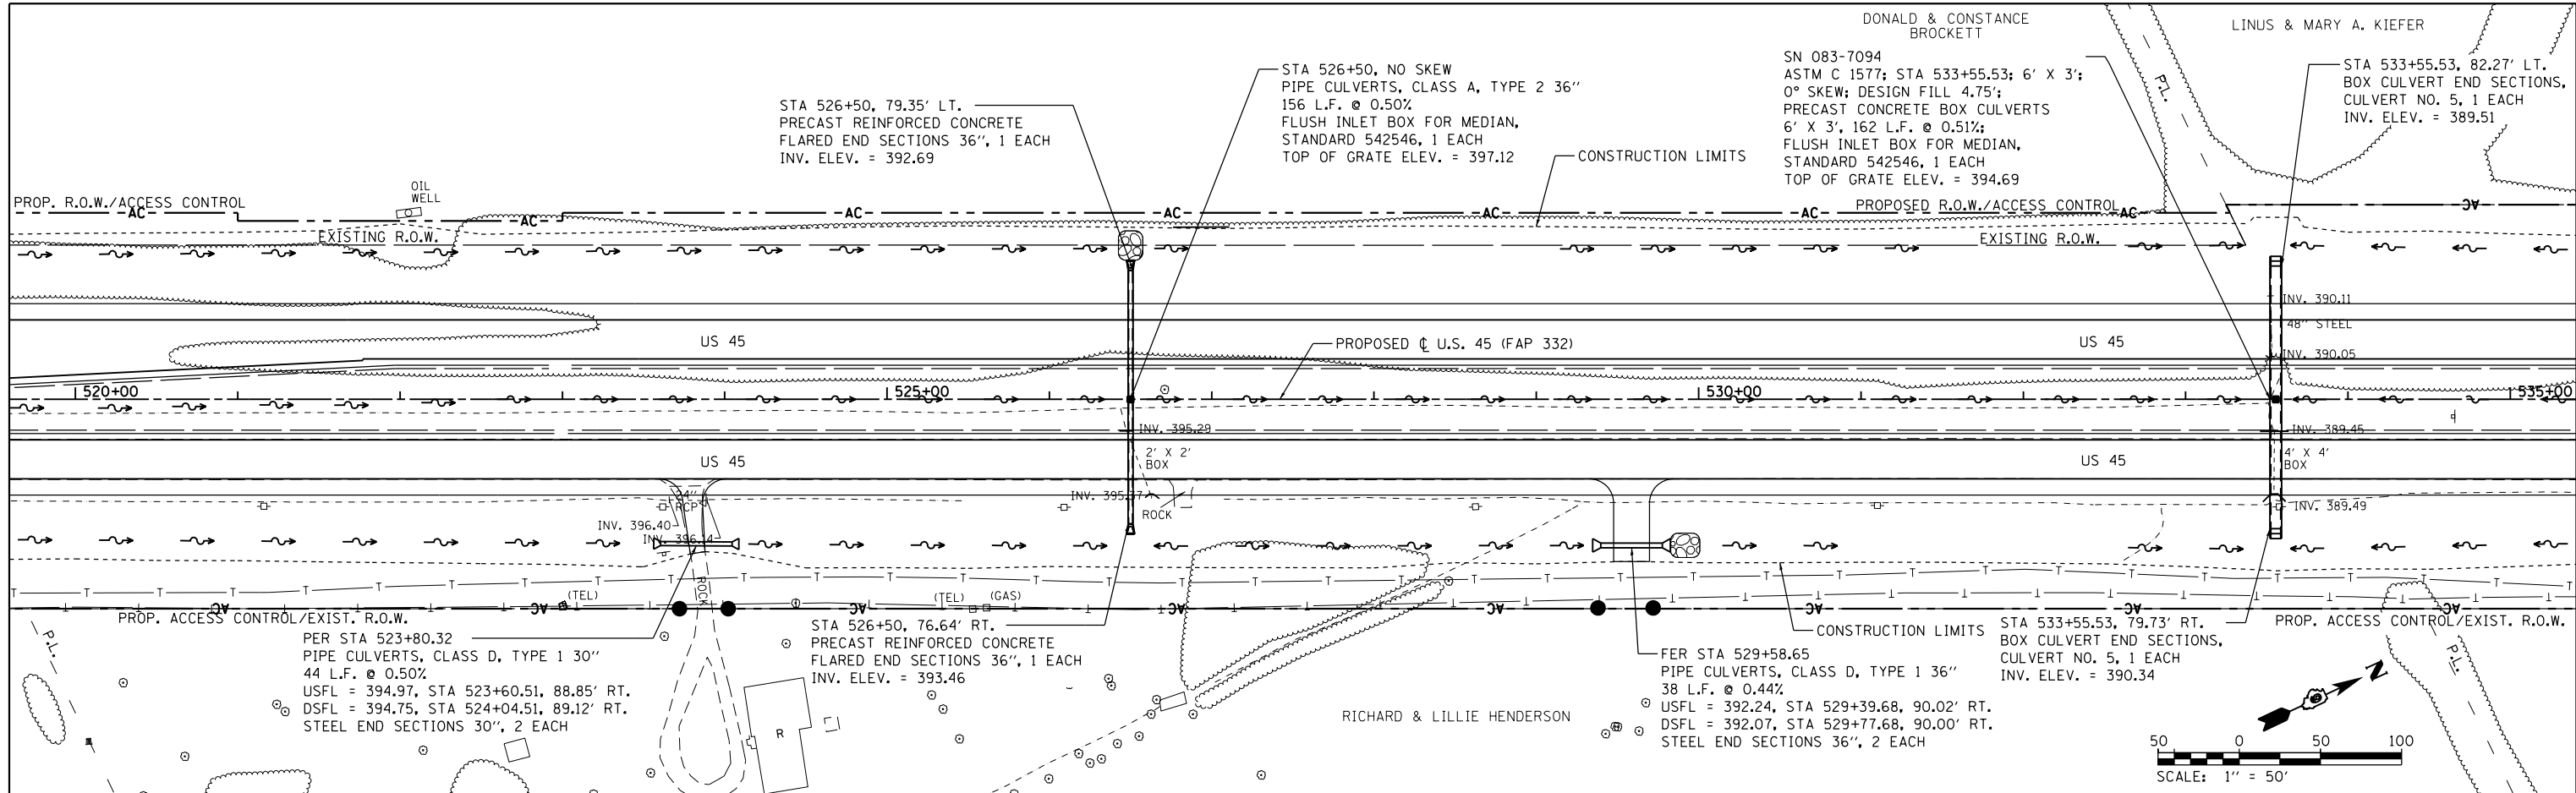

FILE NAME =	USER NAME = bemory	DESIGNED -	REVISED -	STATE OF ILLINOIS DEPARTMENT OF TRANSPORTATION	DRAINAGE PLAN & PROFILE U.S. 45	F.A.P. RTE.	SECTION	COUNTY	TOTAL SHEETS	SHEET NO.
Pi:\Projects\2011 Projects\11297 - 100T US45	Ph2\CV\CADD Sheets\0978077-shd-drain-US45-RD	CHECKED -	REVISED -			332	(29,30)R-1	SALINE	745	359
PLOT SCALE = 100.0000' / in.		DATE -	REVISED -			CONTRACT NO. 78077			ILLINOIS FED. AID PROJECT	
PLOT DATE = 4/30/2014						SCALE: 1"=50'		SHEET NO. OF SHEETS		STA. 520+00.00 TO STA. 535+00.00