



| | | | |
|------|-----------------------------|----|------|
| PLAN | SURVEYED | BY | DATE |
| | PLOTTED | | |
| | GRADES CHECKED | | |
| | ALIGNMENT CHECKED | | |
| | STRUCTURE NOTATIONS CHECKED | | |
| | NOTE BOOK NO. | | |
| | CADD FILE NAME | | |

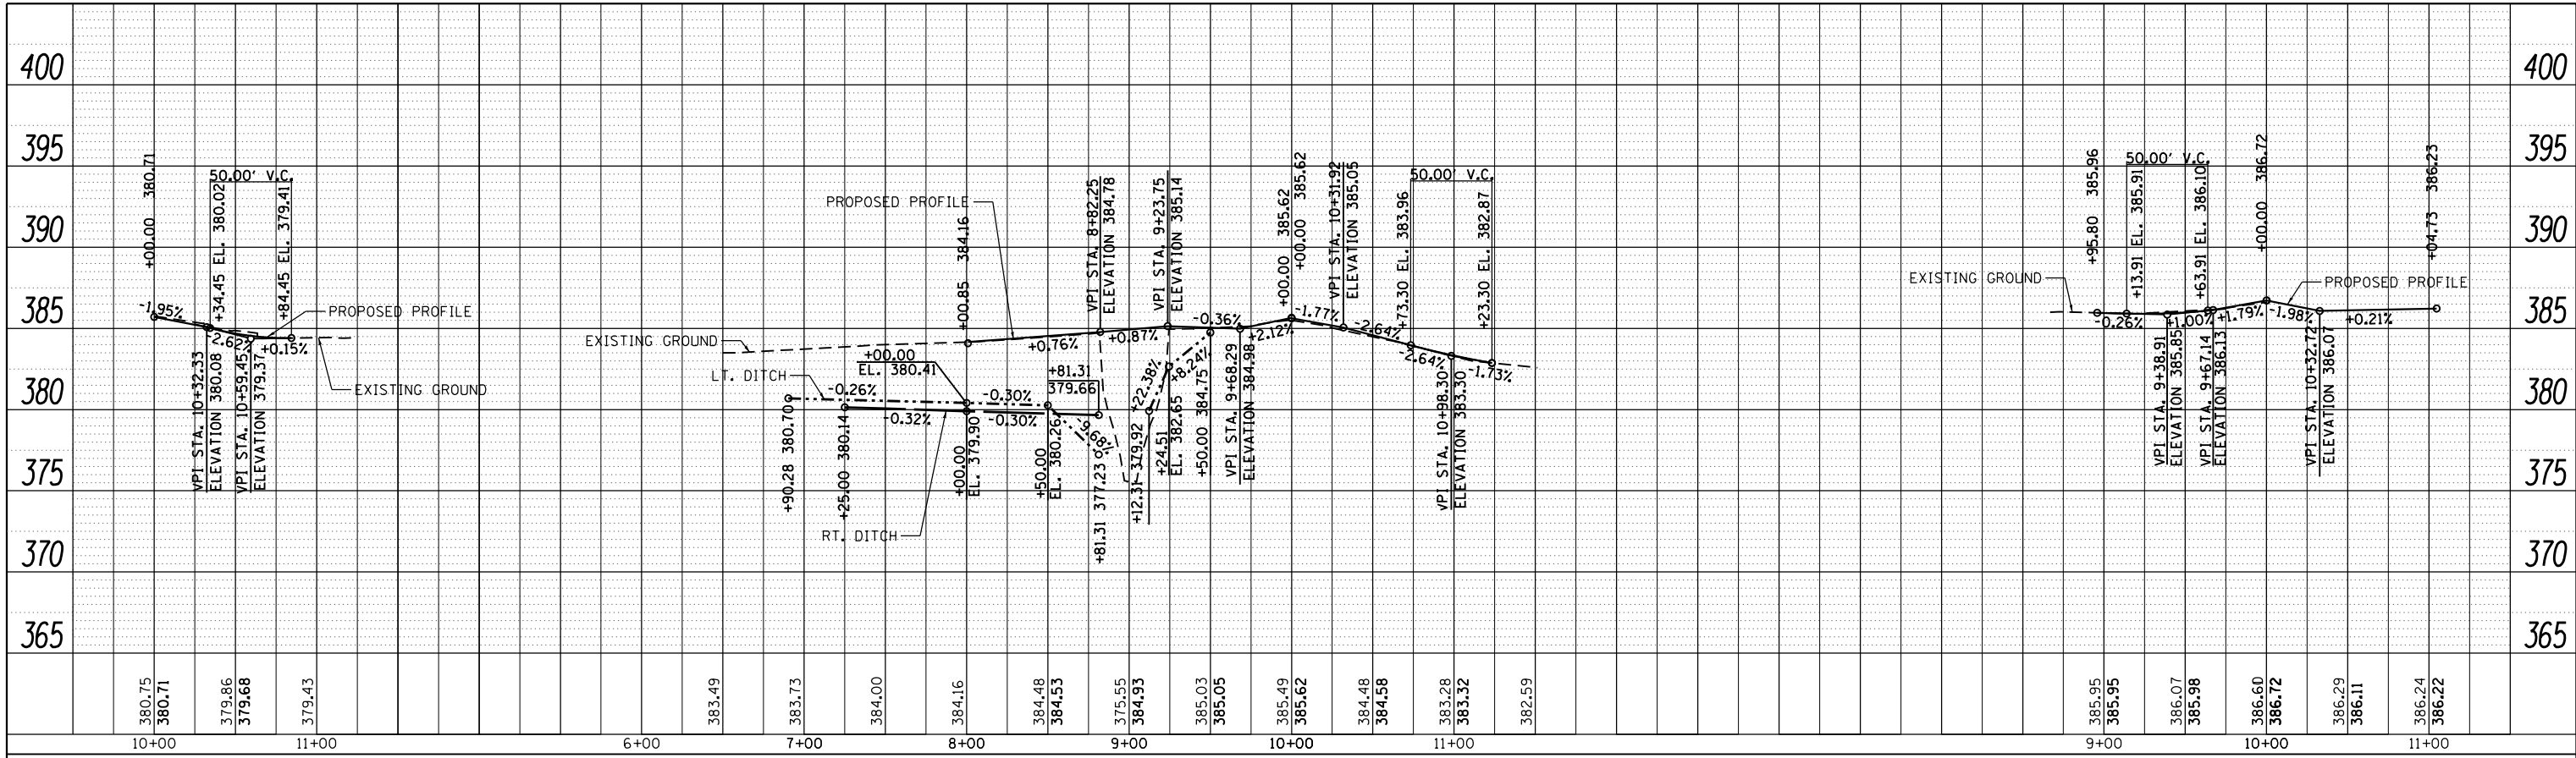

| | | | |
|---------|-----------------------------|----|------|
| PROFILE | SURVEYED | BY | DATE |
| | PLOTTED | | |
| | GRADES CHECKED | | |
| | ALIGNMENT CHECKED | | |
| | STRUCTURE NOTATIONS CHECKED | | |
| | NOTE BOOK NO. | | |
| | CADD FILE NAME | | |

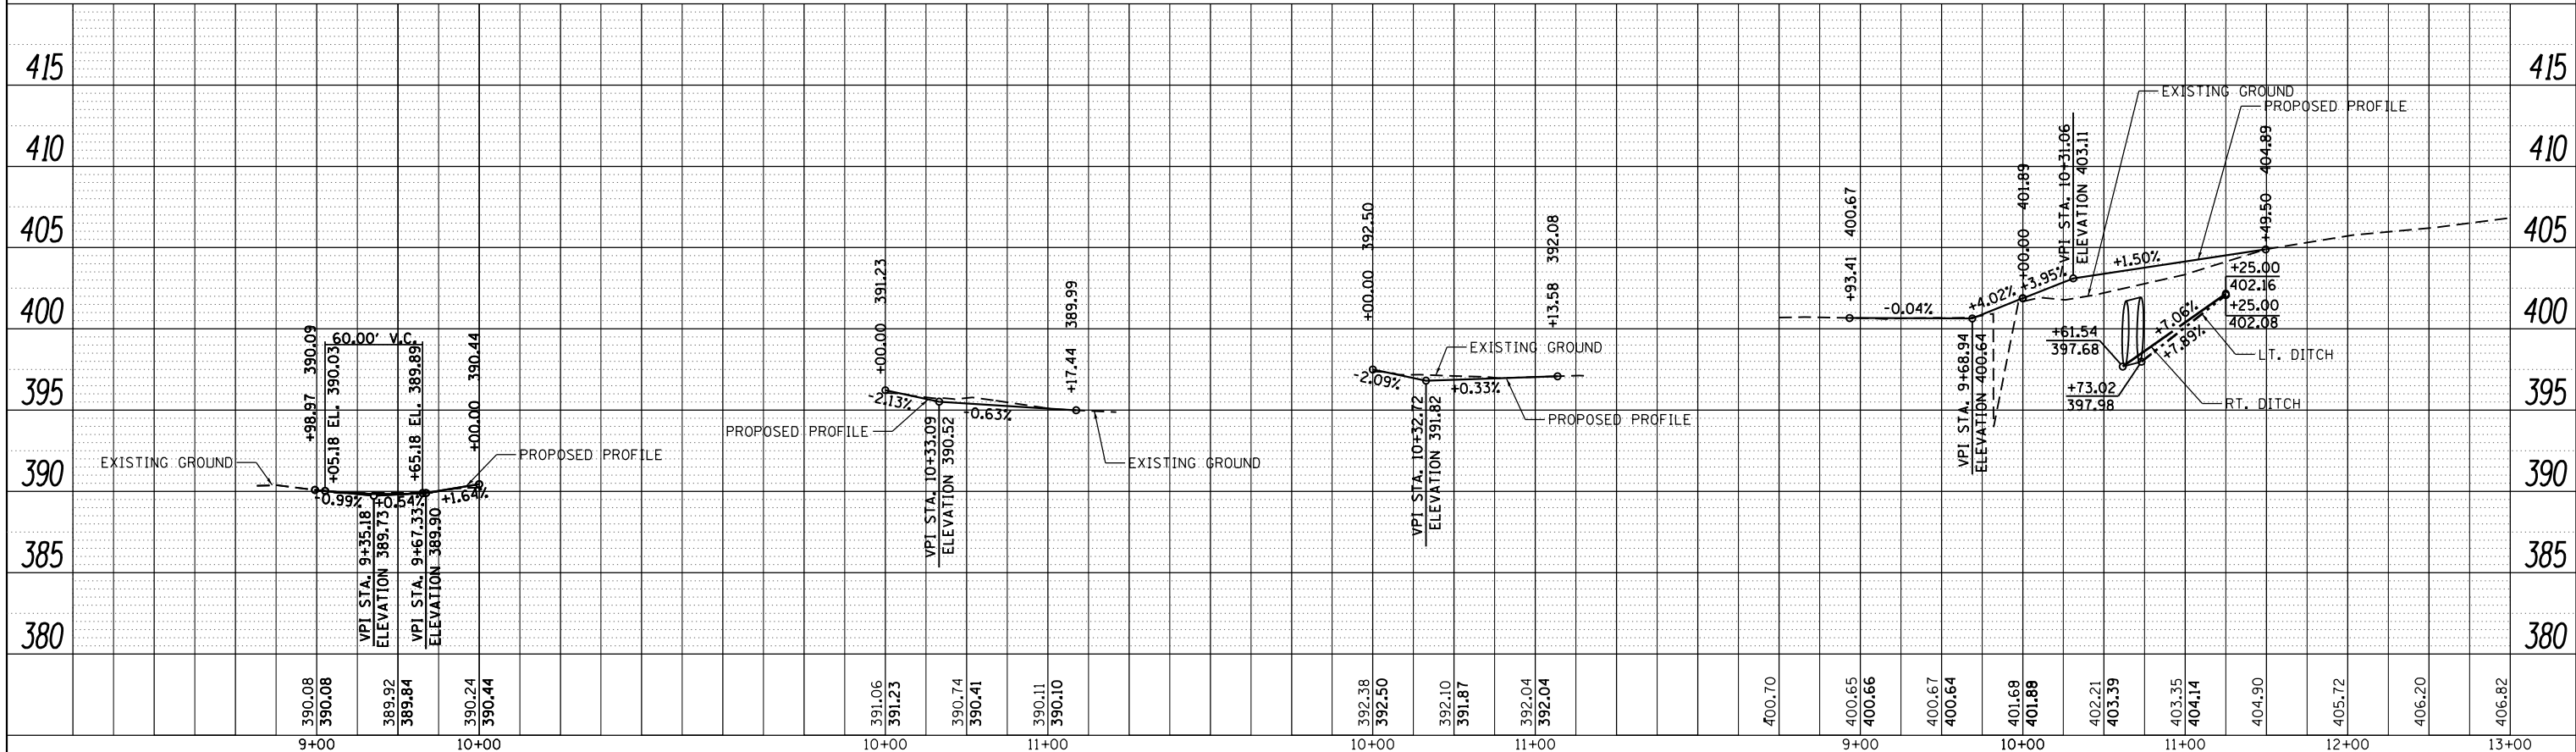

| | | | | | | | | | | | | |
|---|--|------------|---------------------------|---|--|------------|--------|-------------|--------------------|--------|--------------|-----------|
| FILE NAME = | USER NAME = bemery | DESIGNED - | REVISED - | STATE OF ILLINOIS DEPARTMENT OF TRANSPORTATION | DRAINAGE PLAN & PROFILE URBAN ROADS | | | F.A.P. RTE. | SECTION | COUNTY | TOTAL SHEETS | SHEET NO. |
| P:\Projects\2011 Projects\11297 - 100T US45 | Ph2\CV\CADD Sheets\1078077-shd-drain-Cross | DRAWN - | REVISED - | | 332 | (29,30)R-1 | SALINE | 745 | 374 | | | |
| PLOT SCALE = 100.0000' / in. | CHECKED - | REVISED - | SCALE: 1" = 50' | | SHEET NO. | OF SHEETS | STA. | TO STA. | CONTRACT NO. 78077 | | | |
| PLOT DATE = 4/30/2014 | DATE - | REVISED - | ILLINOIS FED. AID PROJECT | | | | | | | | | |