
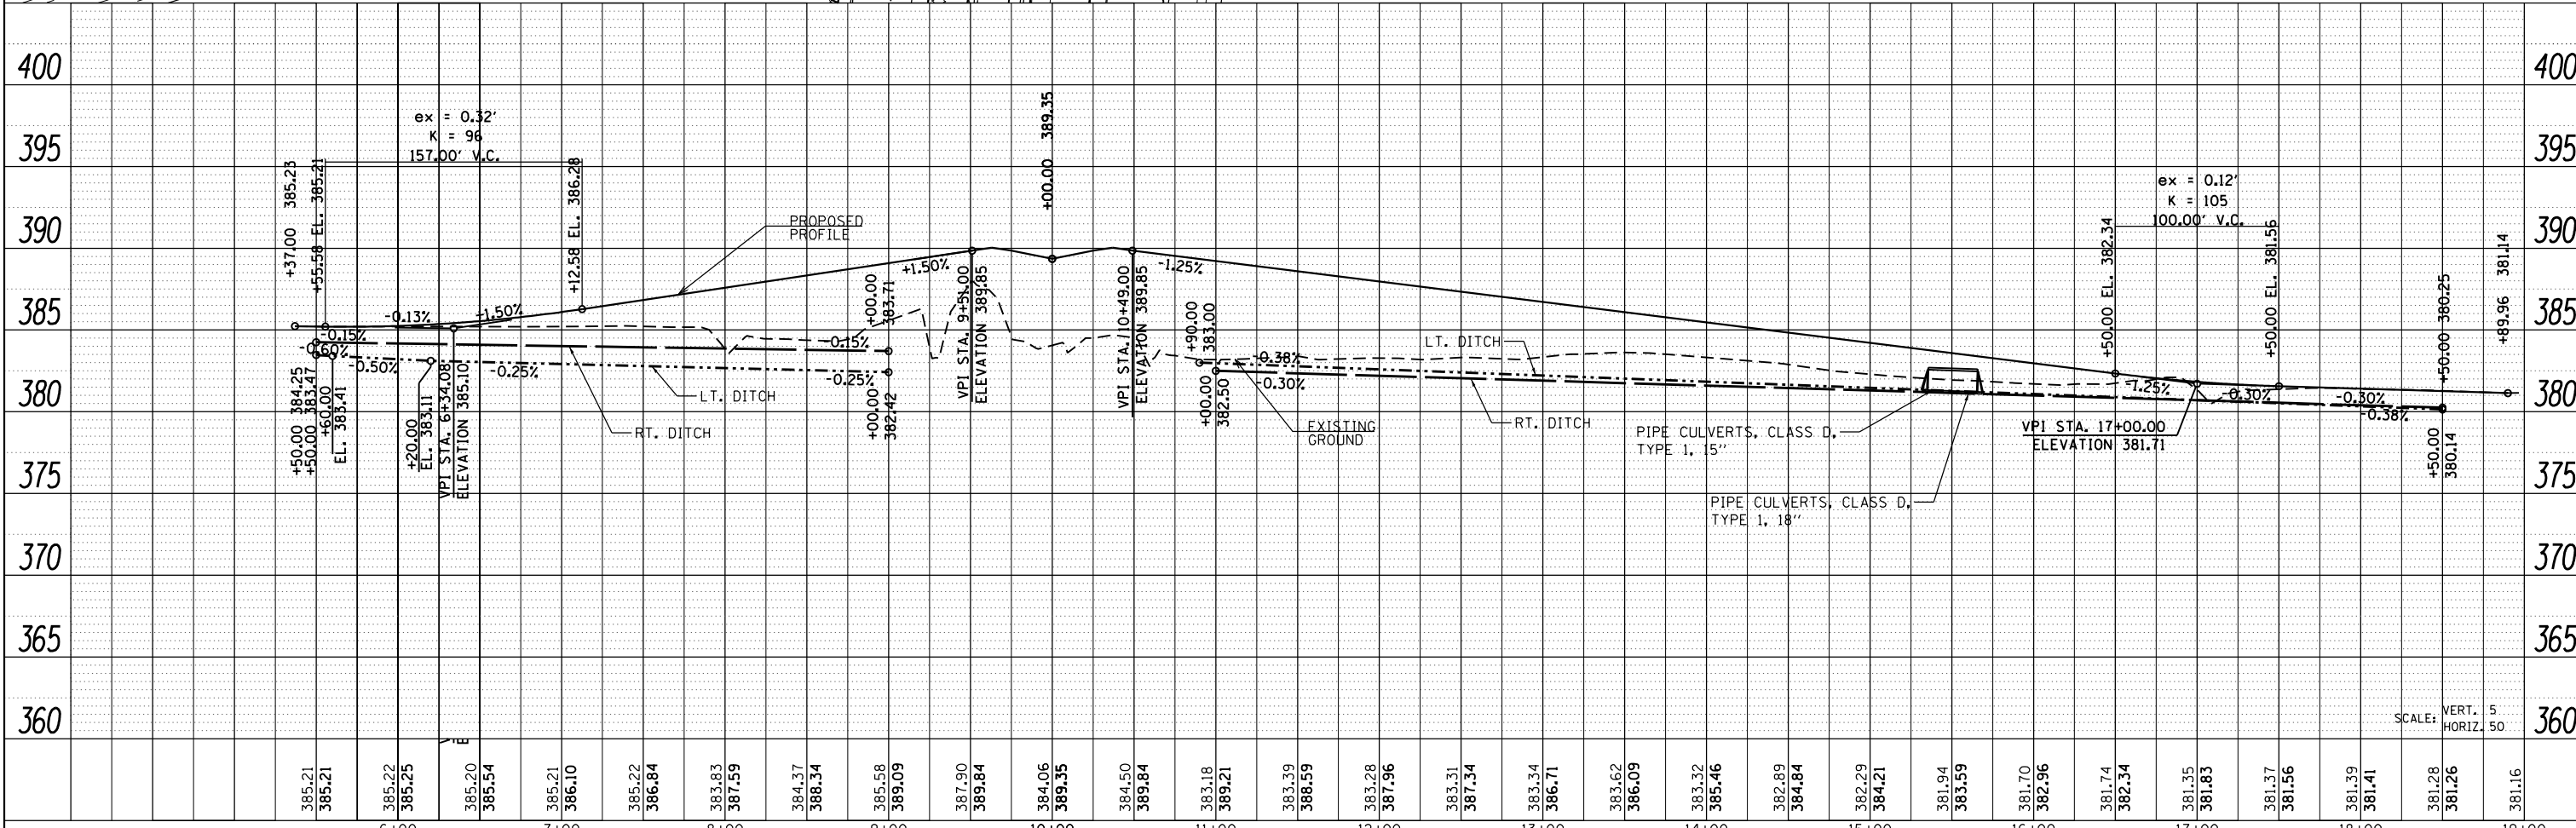
 


DATE	
BY	
SURVEYED	
PLOTTED	
ALIGNED	
CHECKED	
FILE NAME	
PLAN NO.	

DATE	
BY	
SURVEYED	
GRADES CHECKED	
STRUCTURE	
NOTATIONS	
PROFILE NO.	

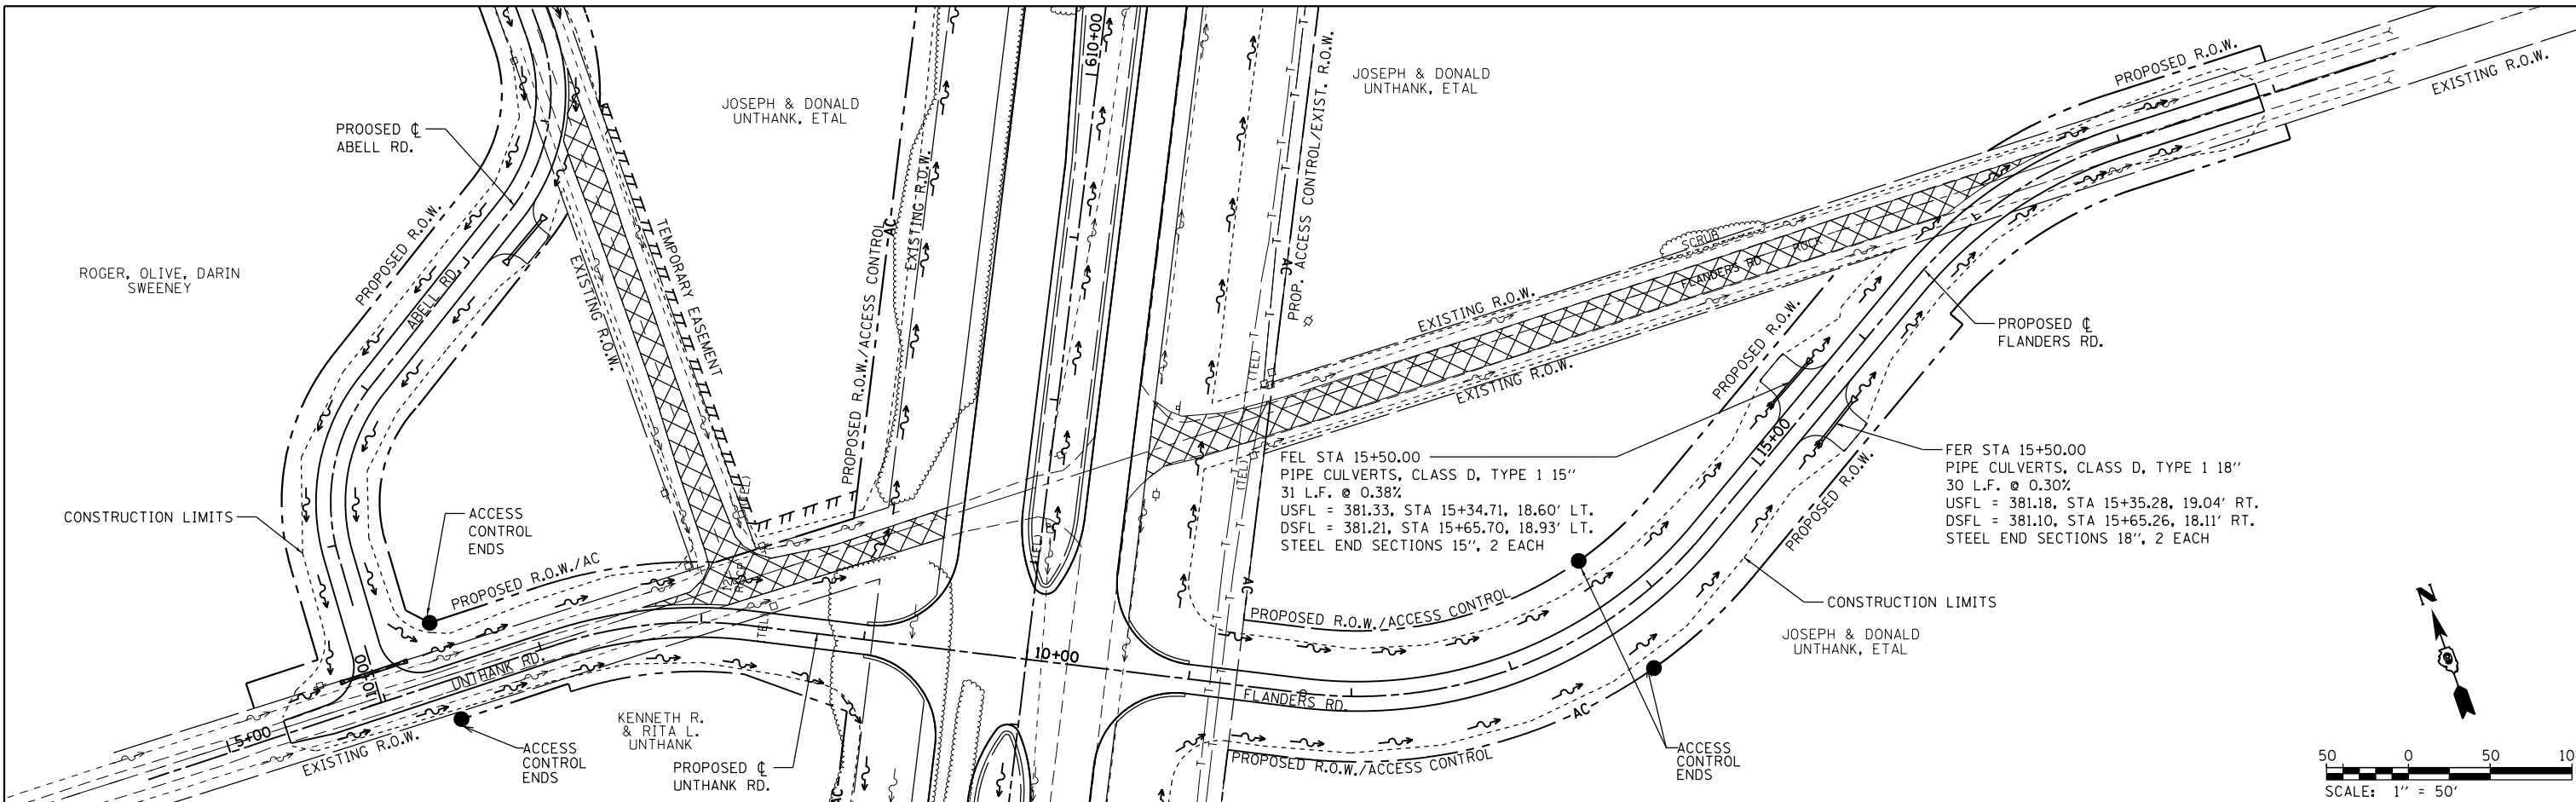

SCALE: VERT. 5' HORIZ. 50'

FILE NAME =	USER NAME = bemory	DESIGNED -	REVISED -	<p align="center">STATE OF ILLINOIS DEPARTMENT OF TRANSPORTATION</p> <p align="center">DRAINAGE PLAN & PROFILE UNTHANK RD. & FLANDERS RD.</p>	<table border="1"> <tr><td>F.A.P. RTE.</td><td>SECTION</td><td>COUNTY</td><td>TOTAL SHEETS</td><td>SHEET NO.</td></tr> <tr><td>332</td><td>(29,30)R-1</td><td>SALINE</td><td>745</td><td>382</td></tr> <tr><td colspan="4"></td><td>CONTRACT NO. 78077</td></tr> <tr><td colspan="5">ILLINOIS FED. AID PROJECT</td></tr> </table>	F.A.P. RTE.	SECTION	COUNTY	TOTAL SHEETS	SHEET NO.	332	(29,30)R-1	SALINE	745	382					CONTRACT NO. 78077	ILLINOIS FED. AID PROJECT				
F.A.P. RTE.	SECTION	COUNTY	TOTAL SHEETS			SHEET NO.																			
332	(29,30)R-1	SALINE	745			382																			
						CONTRACT NO. 78077																			
ILLINOIS FED. AID PROJECT																									
P:\Projects\2011 Projects\11297 - I00T US48	Ph2\CV\CAAD Sheets\11297-sht-drain-Cross	DRAWN -	REVISED -																						
PLOT SCALE = 100.0000' / 1" =	CHECKED -	REVISED -	REVISED -																						
PLOT DATE = 4/30/2014	DATE -	REVISED -	REVISED -																						

SCALE: 1" = 50' SHEET NO. OF SHEETS STA. 6+00.00 TO STA. 19+00.00