



| F.A.P. RTE. | SECTION | COUNTY | TOTAL SHEETS | SHEET NO. |
|---------------------|-------------|------------------|--------------|-----------|
| 307 | 130N-3 (11) | DUPAGE | 141 | 46 |
| STA. 3325+00 | | TO STA. 3338+00 | | |
| FED. ROAD DIST. NO. | ILLINOIS | FED. AID PROJECT | | |

60R46

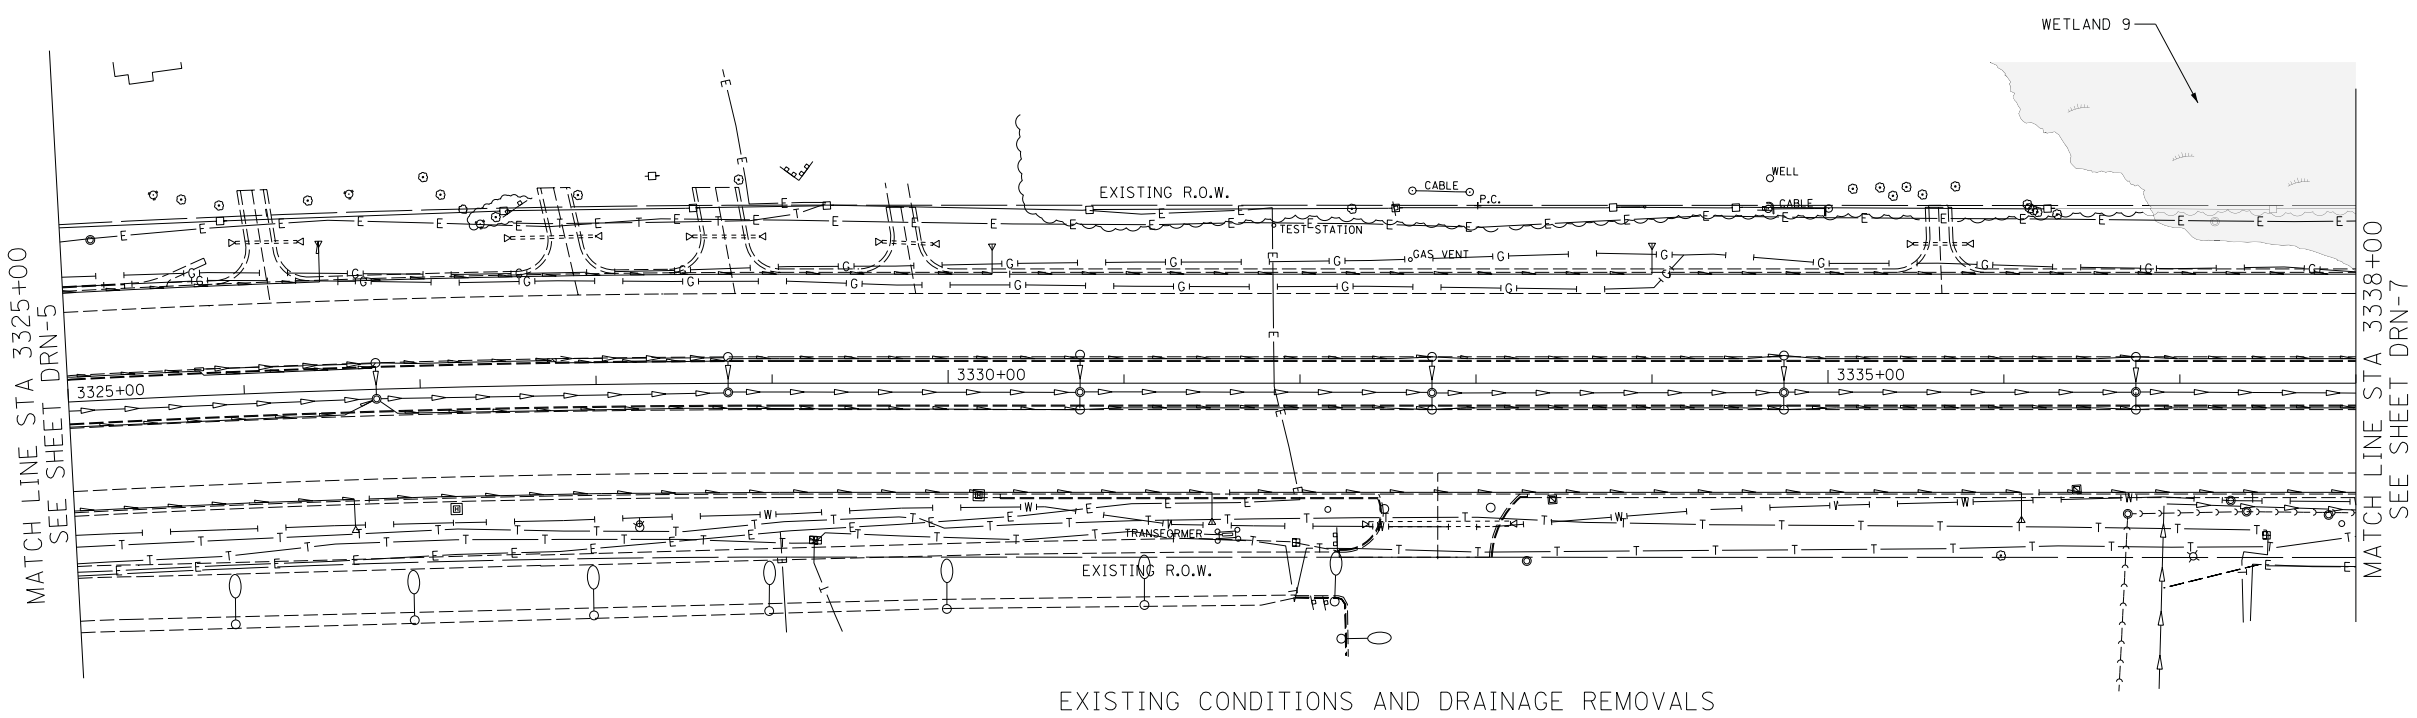

EXISTING CONDITIONS AND DRAINAGE REMOVALS

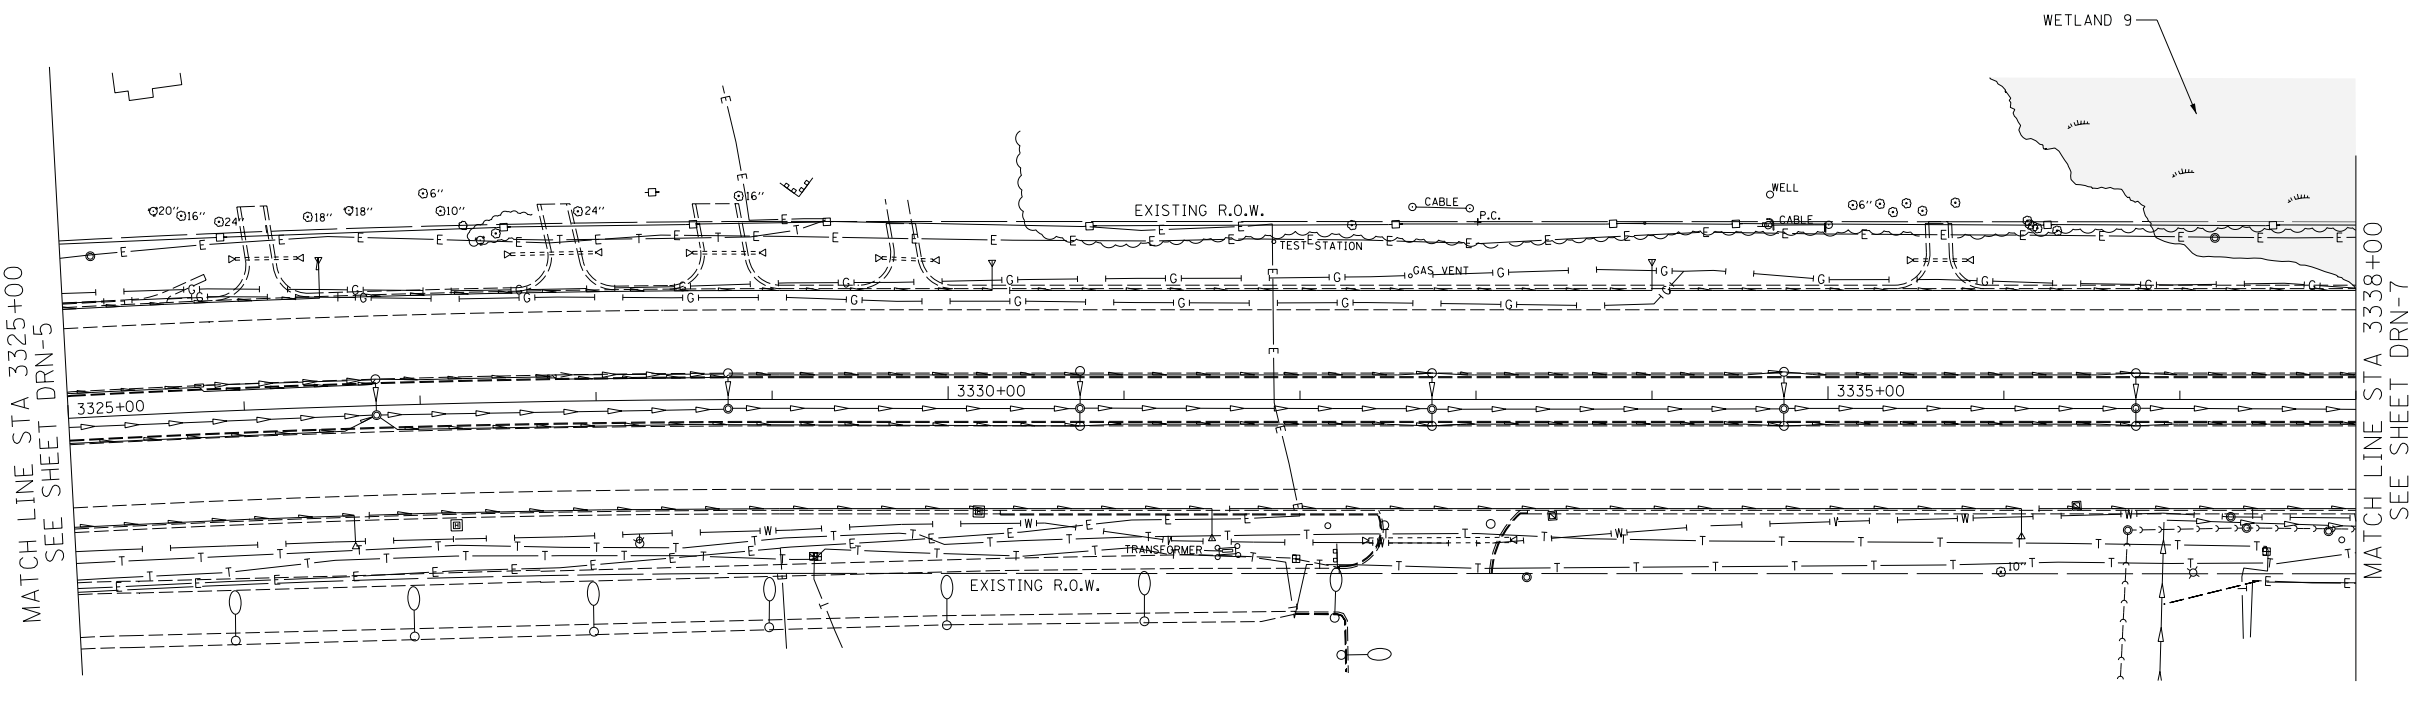

FOR INFORMATION PURPOSES ONLY.

PROPOSED DRAINAGE PLAN



| REVISIONS | |
|-----------|------|
| NAME | DATE |
| | |
| | |
| | |
| | |
| | |
| | |
| | |
| | |
| | |
| | |

ILLINOIS DEPARTMENT OF TRANSPORTATION
 F.A.P. ROUTE 307 (ILLINOIS ROUTE 64)

DRAINAGE PLAN
 IL ROUTE 64
 STA. 3325+00 TO STA. 3338+00

SCALE: VERT: NONE
 HORIZ: 1" = 50'
 DATE: FEBRUARY 1, 2013
 DRAWN BY: AFC
 CHECKED BY: EEE



DRN-6