
 
 
 
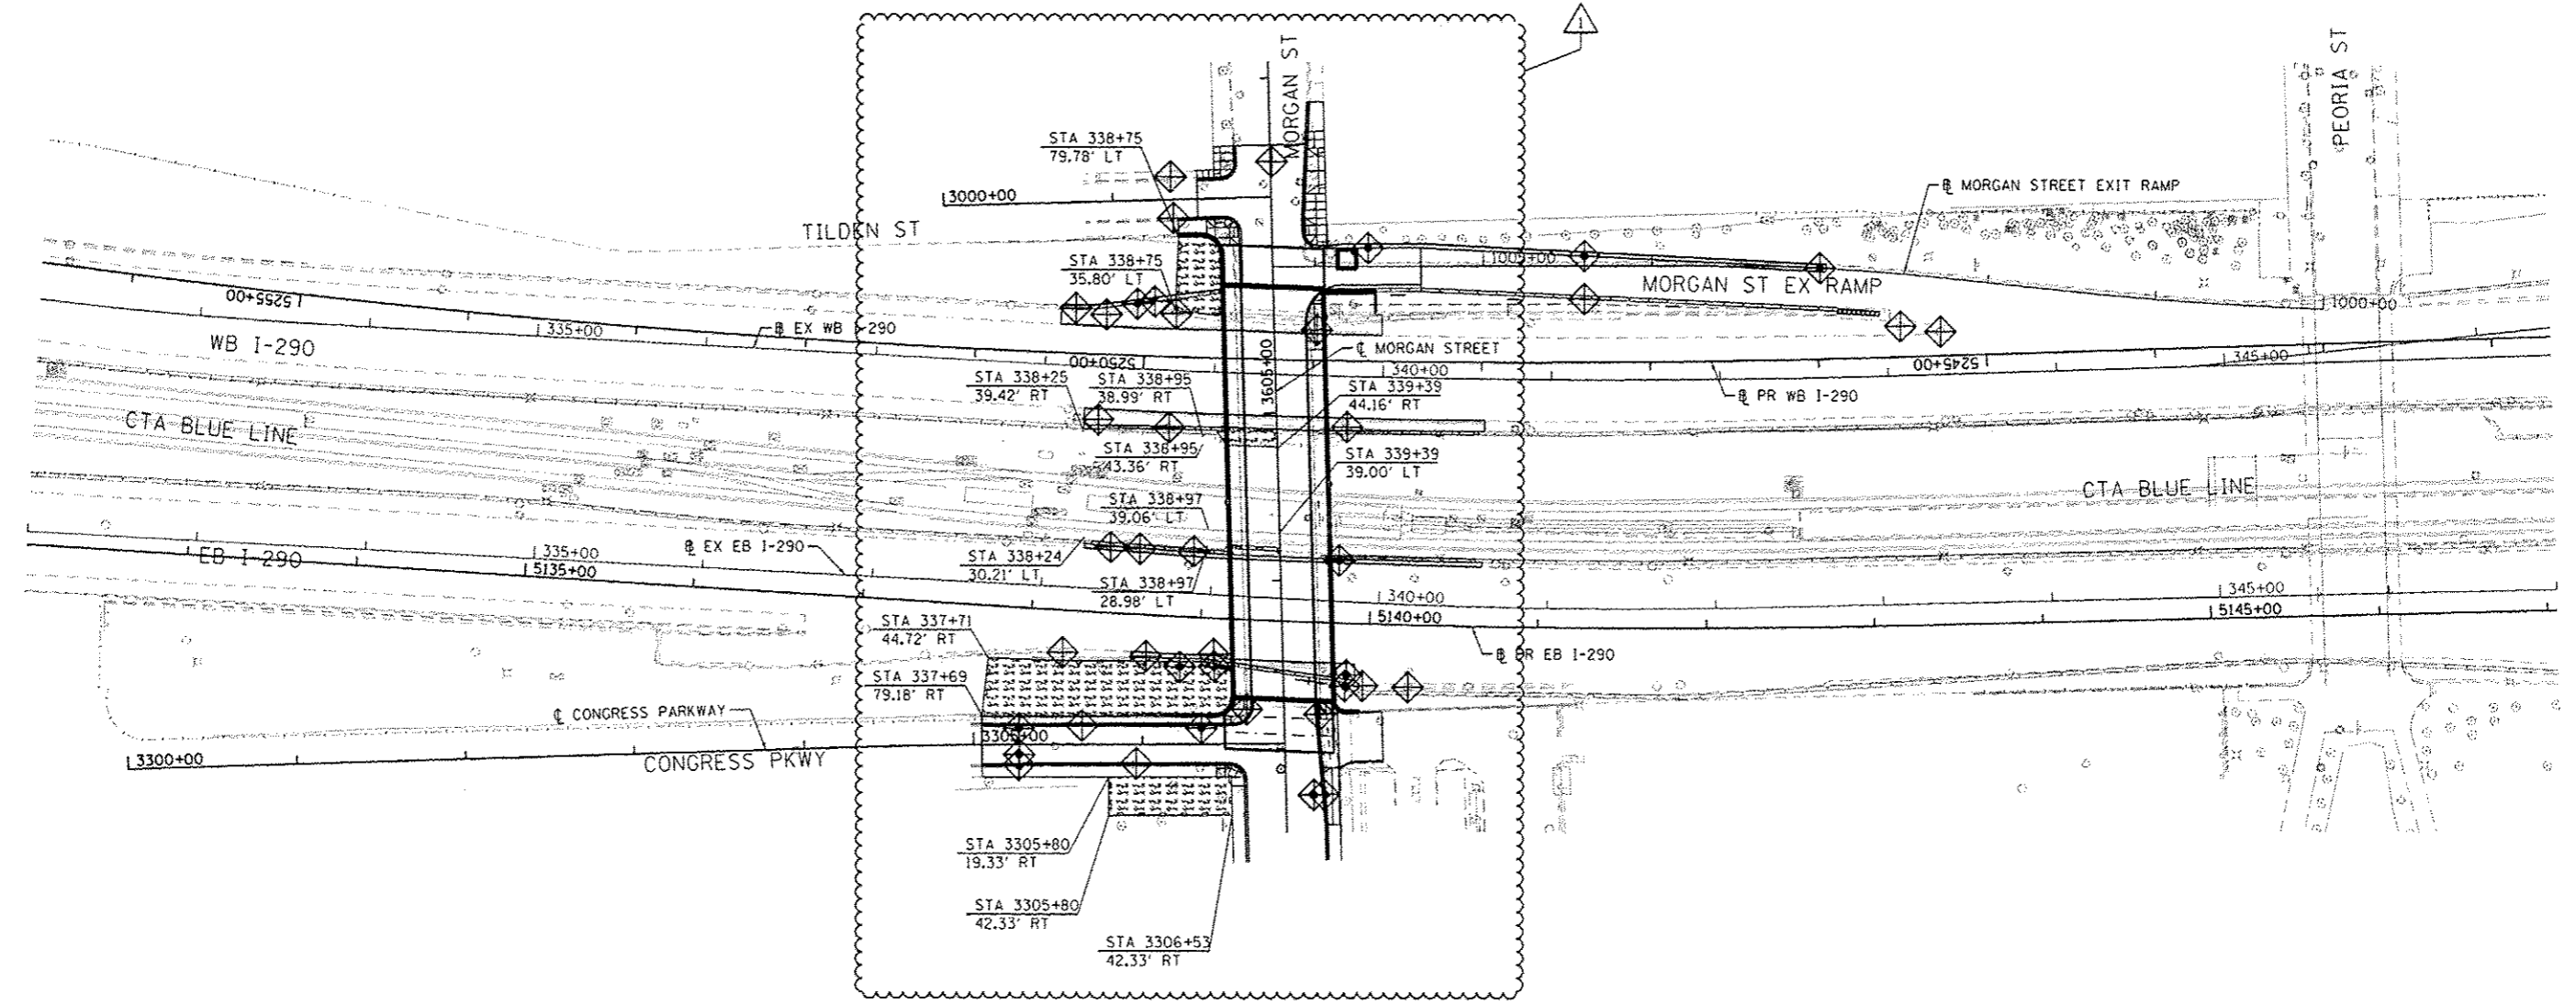



LEGENDS

-  INLET FILTER
-  PERIMETER EROSION BARRIER
-  MULCH, METHOD 4
TEMPORARY EROSION CONTROL SEEDING



FILE PATH: I:\proj\388892\p\civil\leecomm\line\loc\p\60W25\Documents\09265938_Civil\Phase-1\1000_CAD\WB5-Roadway\Sheet\60W25-1016W25-sh1-Eros-02

 

0160W25-sh1-Eros-02	DESIGNED - OPS	REVISED -  7/19/2013
USER NAME = chlub	DRAWN - OPS	REVISED -
PLOT SCALE = 50.0000 1/1 in.	CHECKED - DBM	REVISED -
PLOT DATE = 7/6/2013	DATE - 6/17/2013	REVISED -

STATE OF ILLINOIS
DEPARTMENT OF TRANSPORTATION

EROSION AND SEDIMENTATION CONTROL PLAN
STAGE 2

SCALE: 1" = 50' SHEET 2 OF 3 SHEETS STA. TO STA.

F.A.I. RTE.	SECTION	COUNTY	TOTAL SHEETS	SHEET NO.
90/94/290	2013-007R	COOK	317	80
CONTRACT NO. 60W25				
[ILLINOIS] FED. AID PROJECT				